
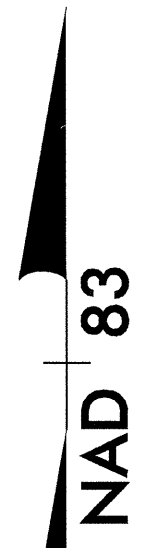


UTILITIES BY OTHERS

NOTE:
ALL PROPOSED UTILITY WORK
SHOWN ON THIS SHEET WILL
BE DONE BY OTHERS

8/17/99

BM # 1
-BL- STA. 3+74.96
30.27' RIGHT
ELEV. 97.96'

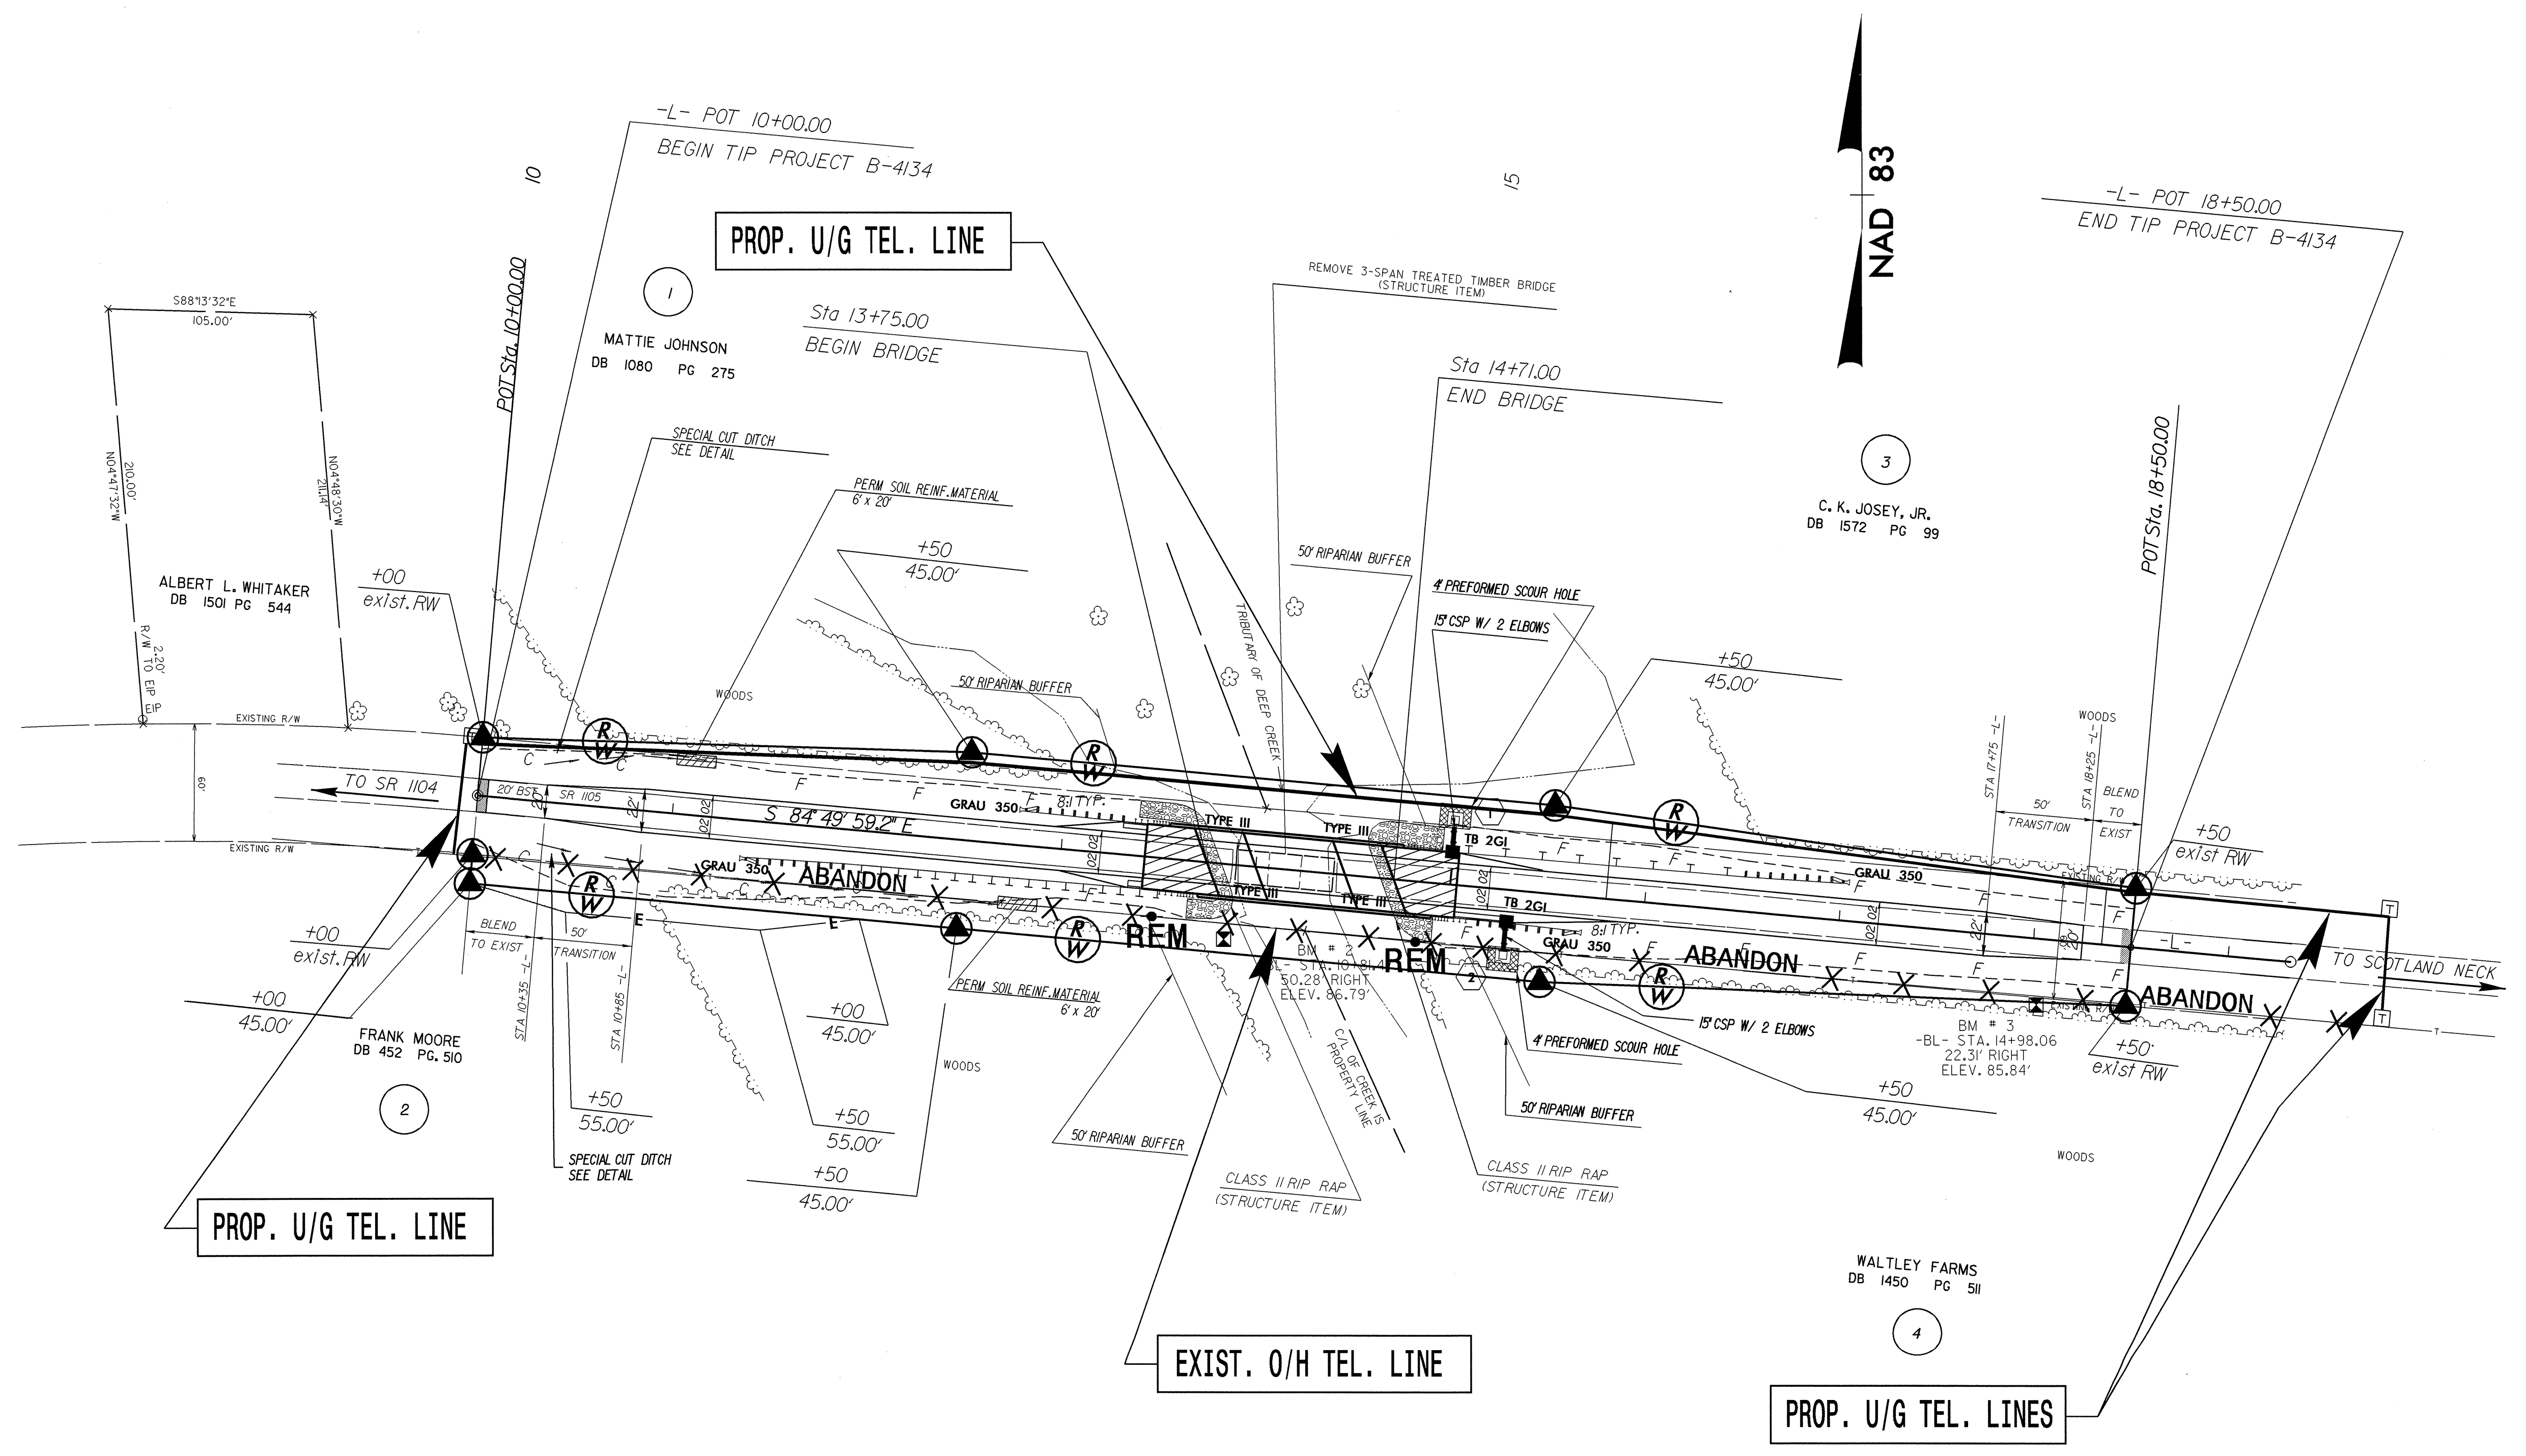

22-JUL-2004 16:42
R:\Utilities\Bdy\Ut\Prj\B4134_ut_U02_psh4.dgn
Abandon A1 15214518