



8/23/99

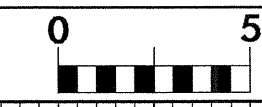

PROJ. REFERENCE NO.  
B-4134

SHEET NO.  
X-5

70 60 50 40 30 20 10 0 10 20 30 40 50 60 70

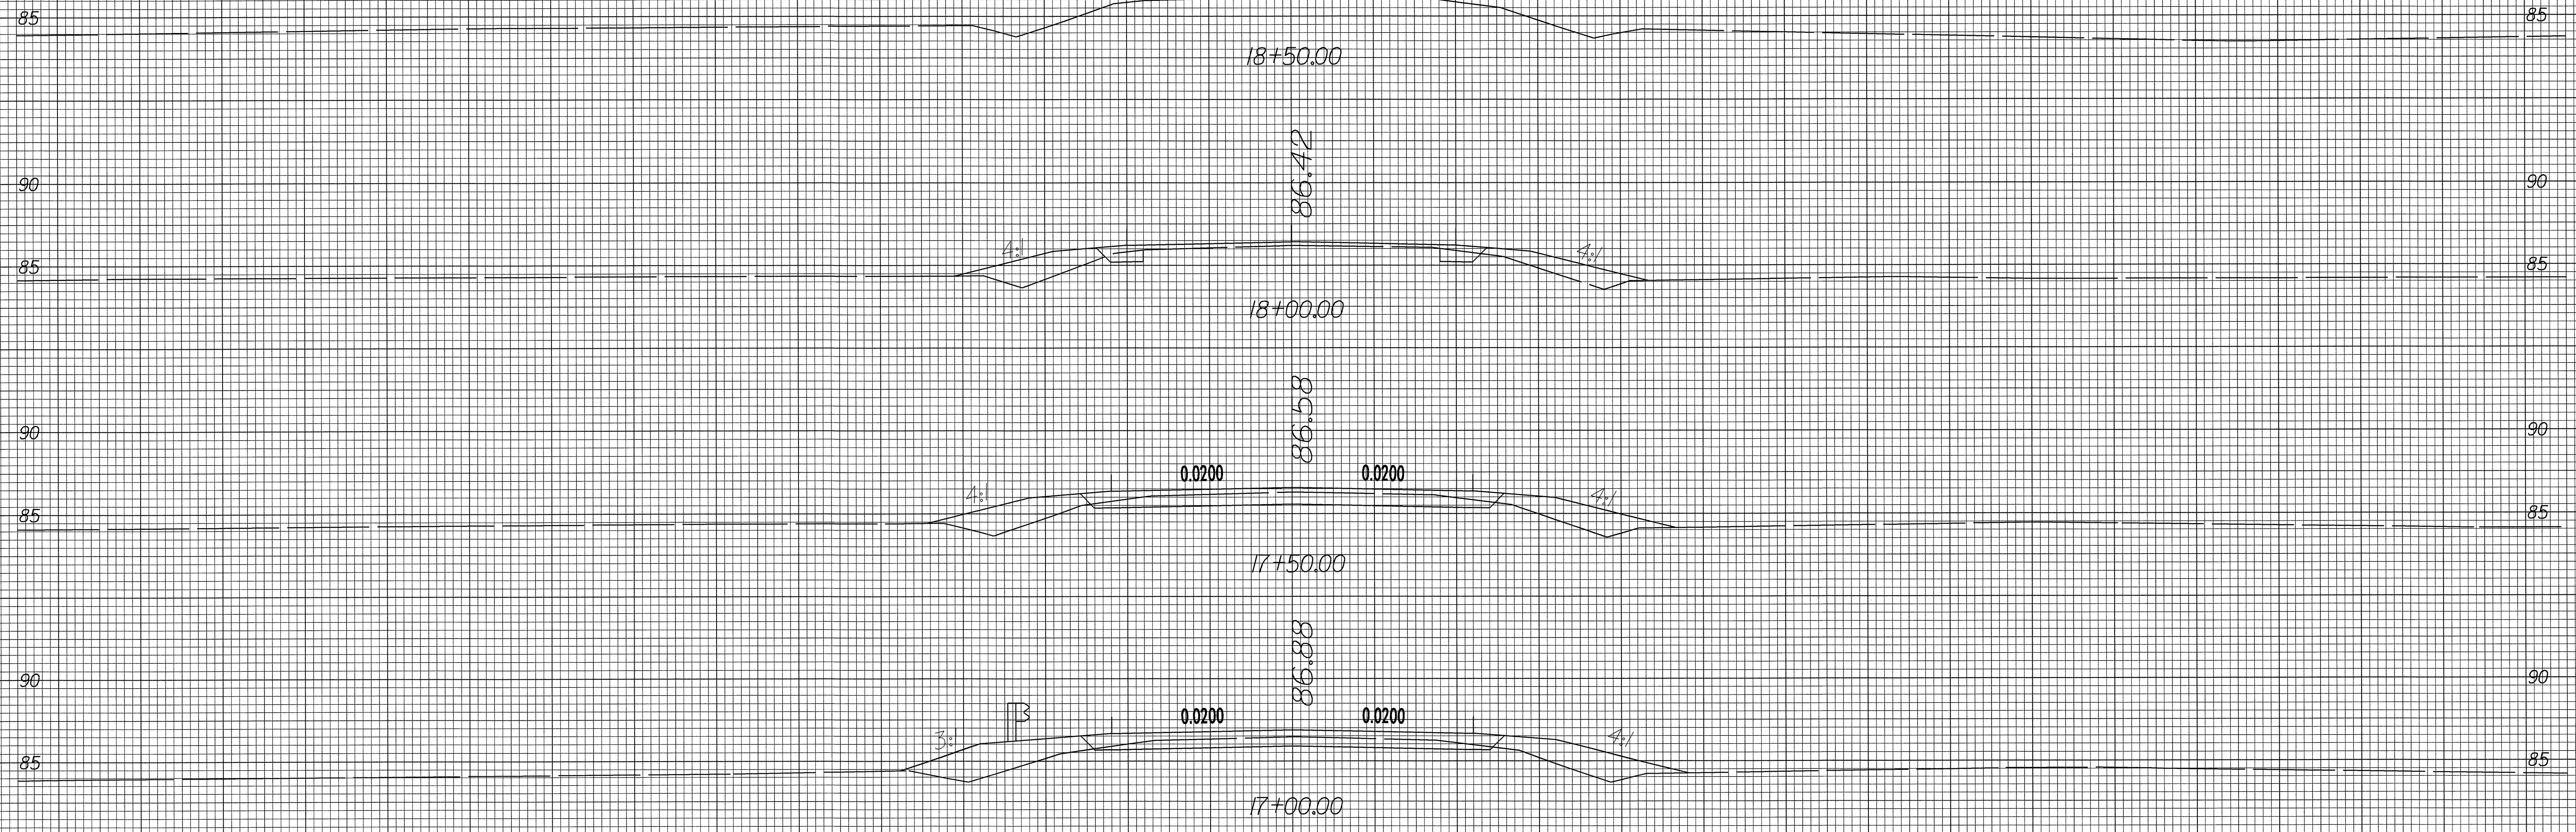

70 60 50 40 30 20 10 0 10 20 30 40 50 60 70

16-AUG-2004 10:35  
\\i:\TIP\_P\o\j\c\l\leg\Sheher\1\B-4134\Roadway\Xsc\100% xsc\B4134.mst\100%.xp1  
mtundo11 - AT DS214565