



8/23/99

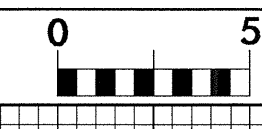

PROJ. REFERENCE NO.	SHEET NO.
B-4134	X-2

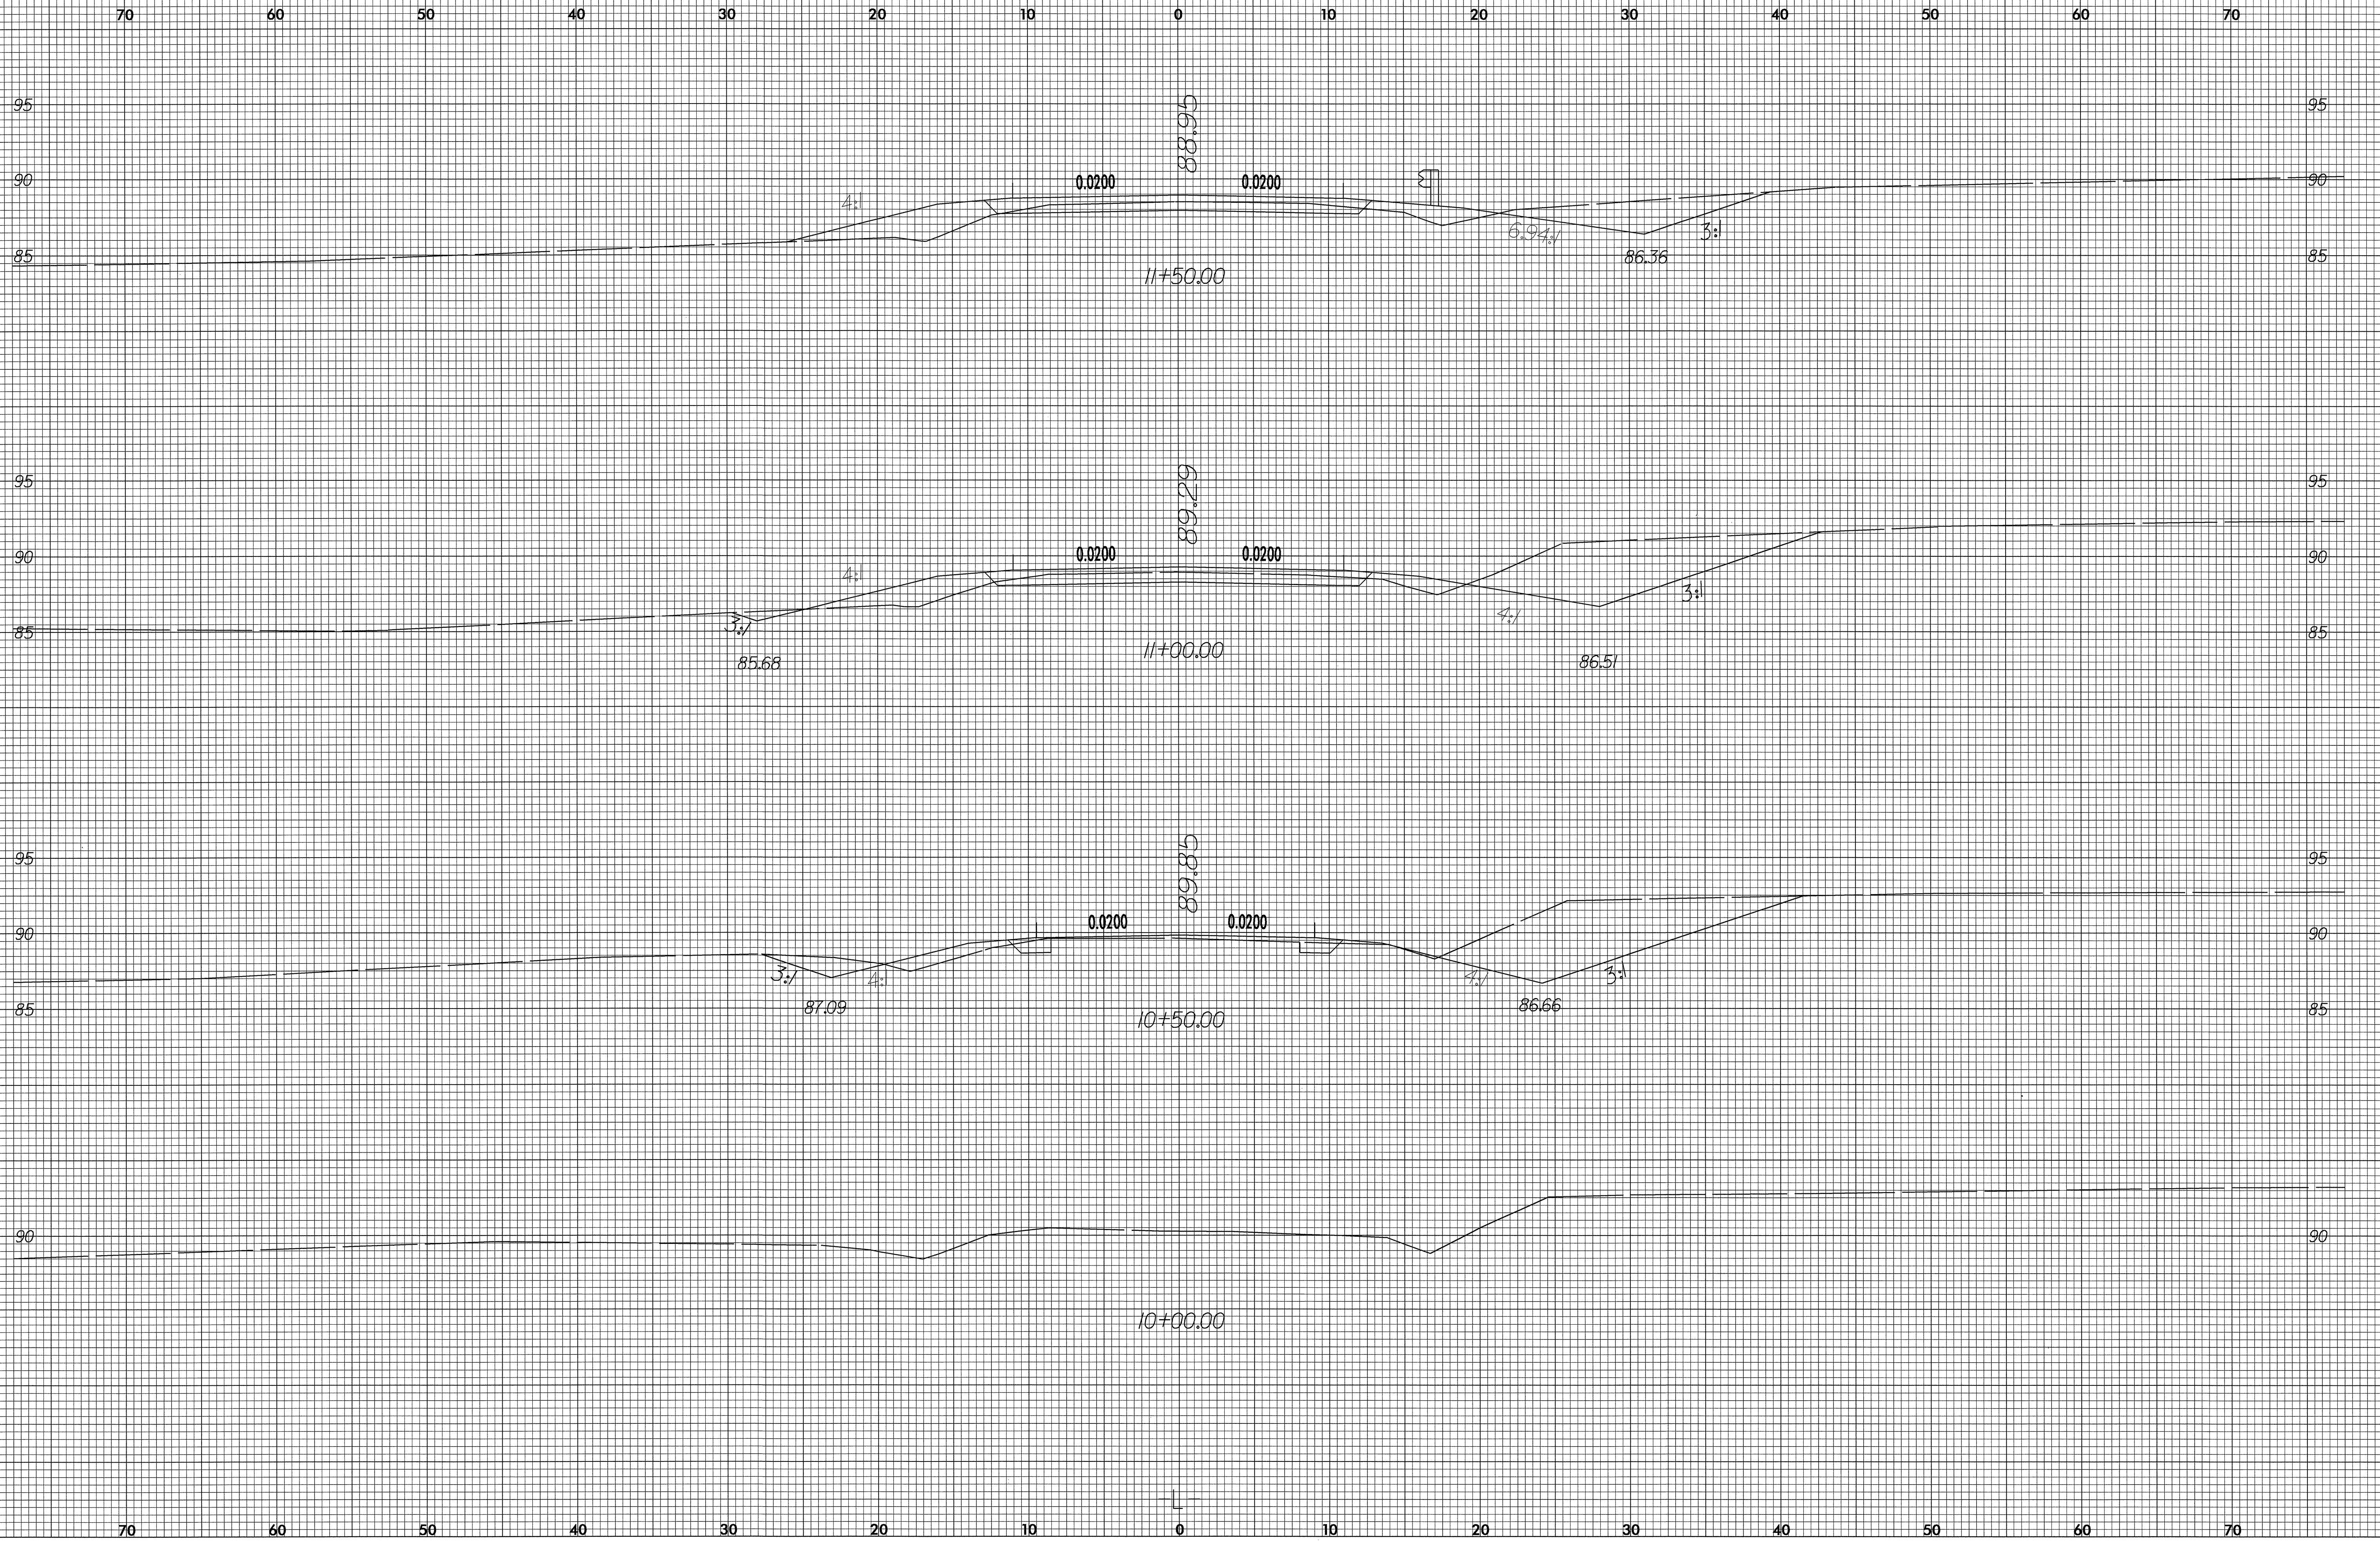

03-SEP-2004 12:13  
 W:\TIP\_Proj\set\fig\Scheffel\B-4134\Roadway\Xsc\100%\_xsc\B4134.ms1100%.xpl  
 DS214565