


NO. 066

9104861959 → 919192504119

13:48

10/18/2004

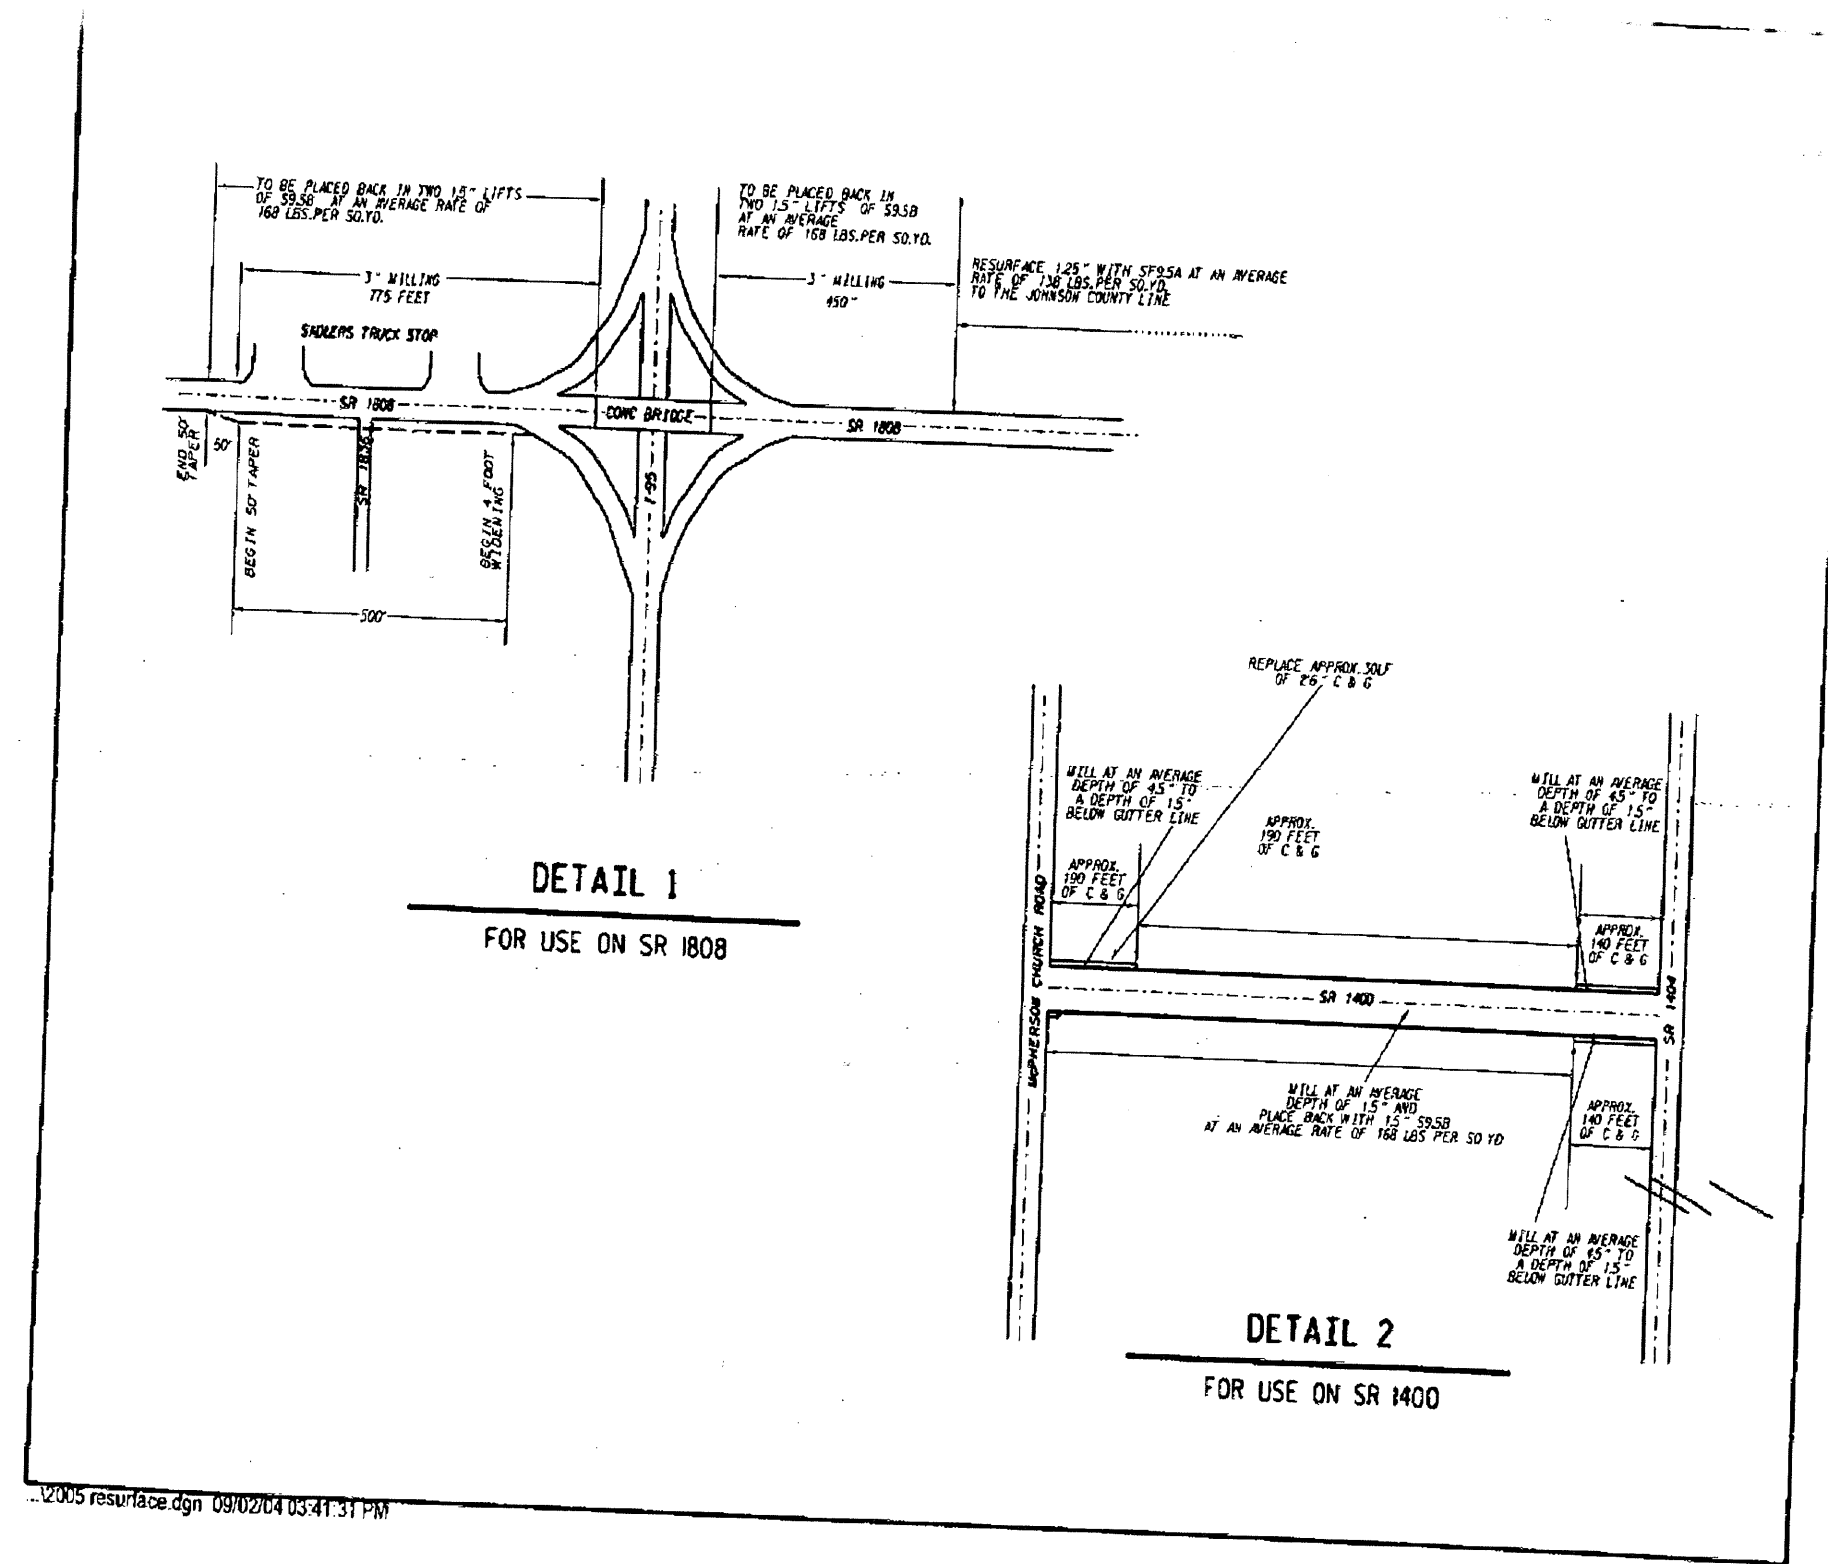

DETAIL 1

FOR USE ON SR 1808

DETAIL 2

FOR USE ON SR 1400