


BR. NO. 48 SECTION THROUGH EB1

PROJECT 33212.11 (B-3667)
 COUNTY JACKSON
 SHEET OF

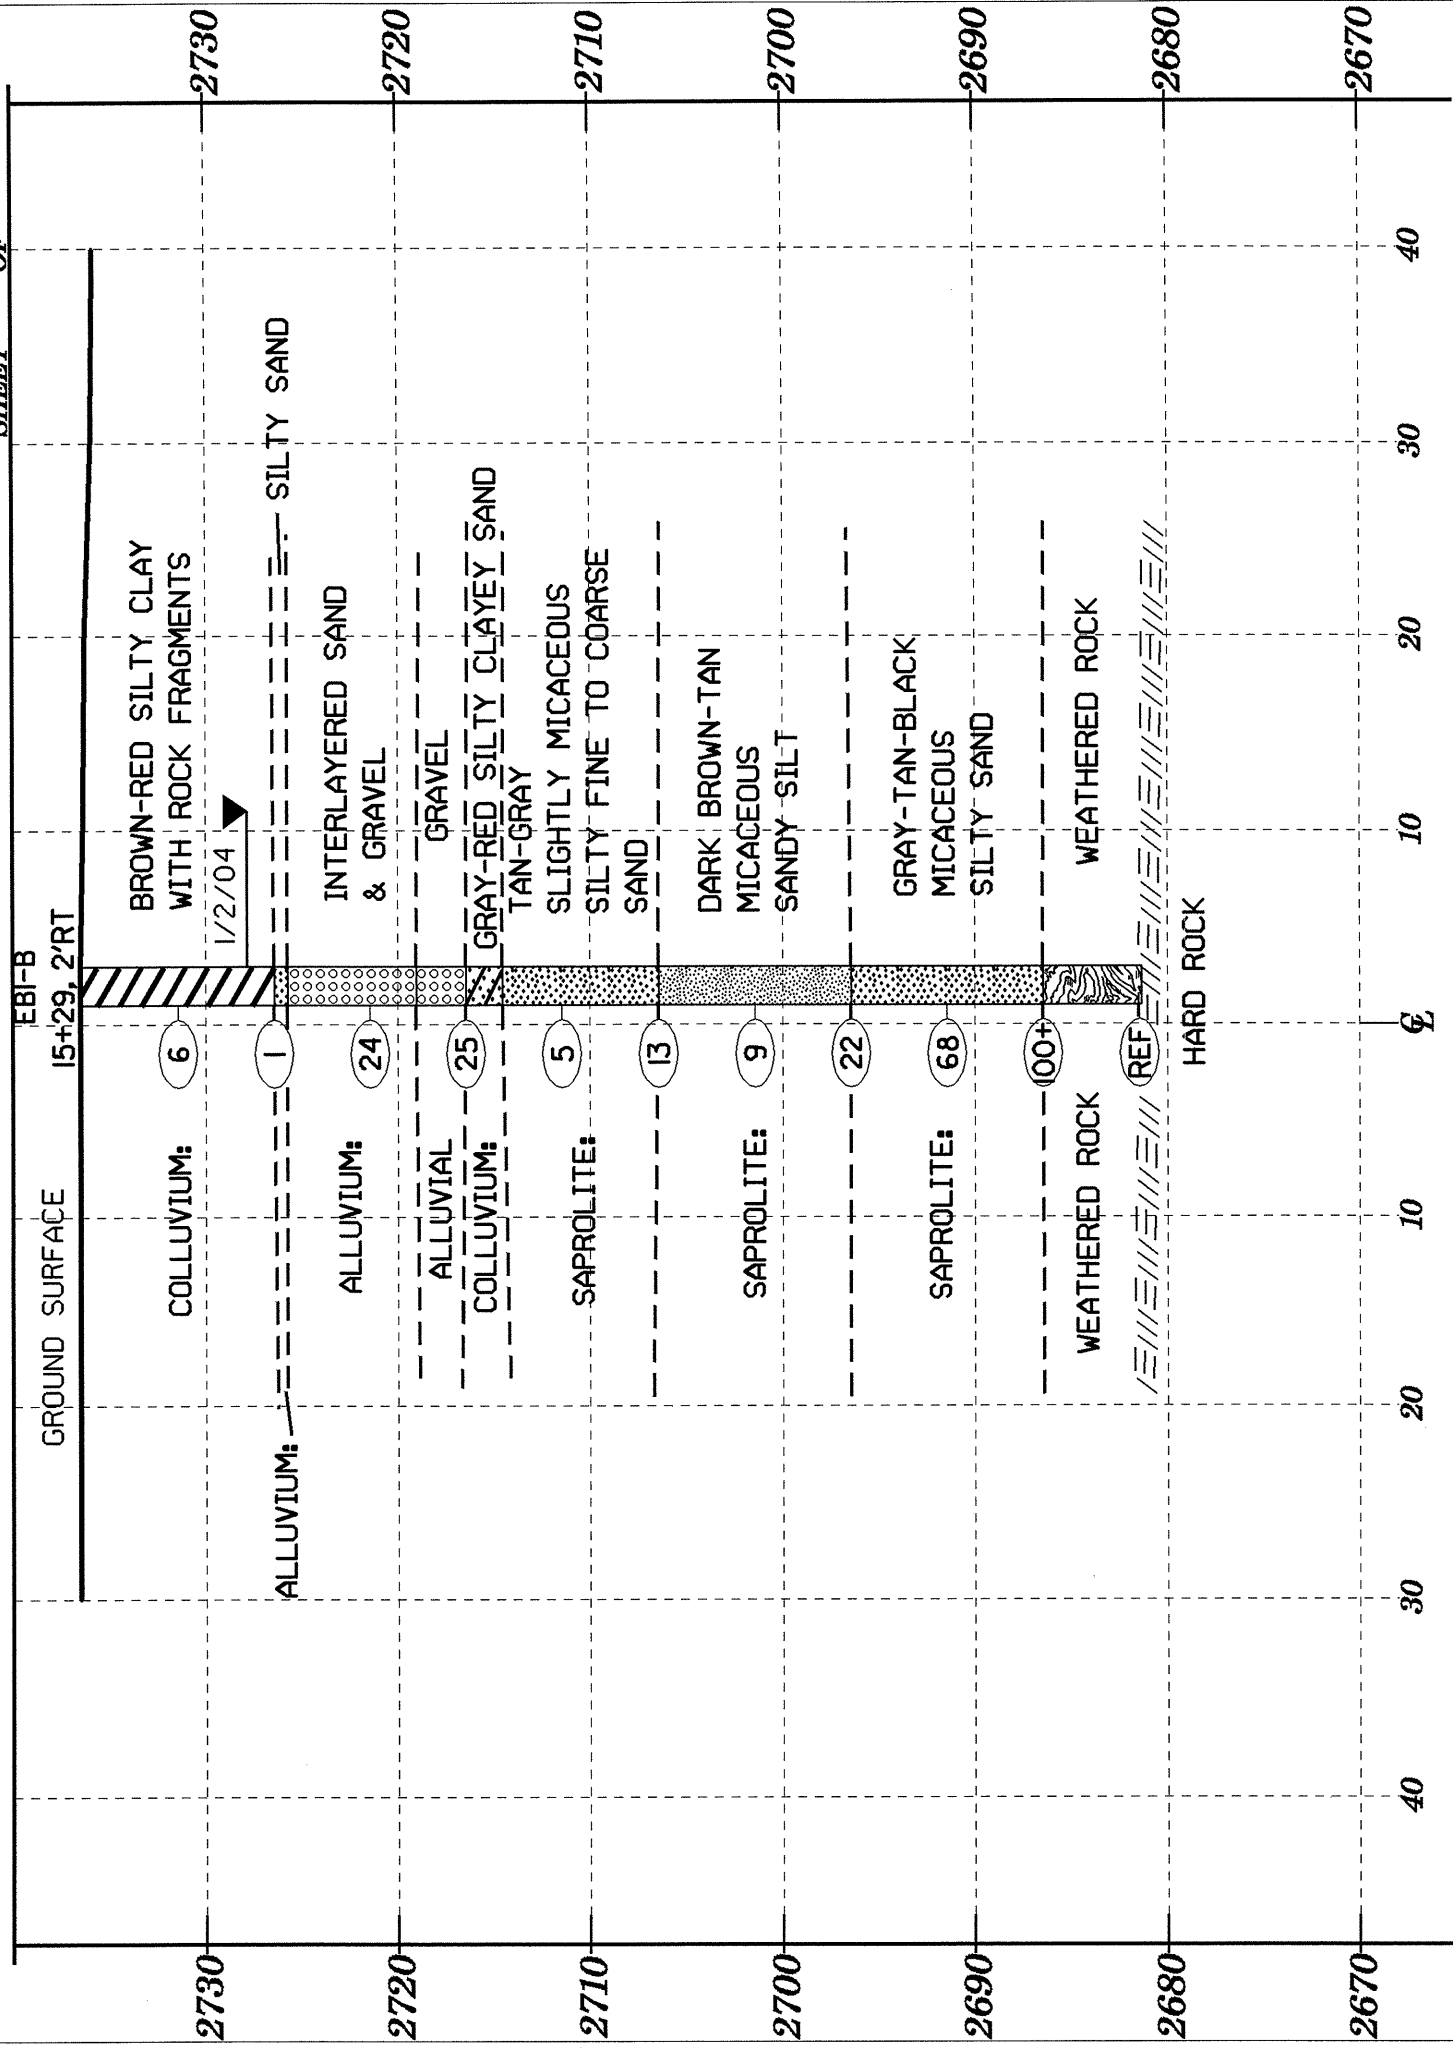

BR. NO. 48 SECTION THROUGH EB2

PROJECT 33212.11 (B-3667)
 COUNTY JACKSON
 SHEET OF

