


ALL STATIONARY SIGNING TO BE INSTALLED BY CONTRACTOR

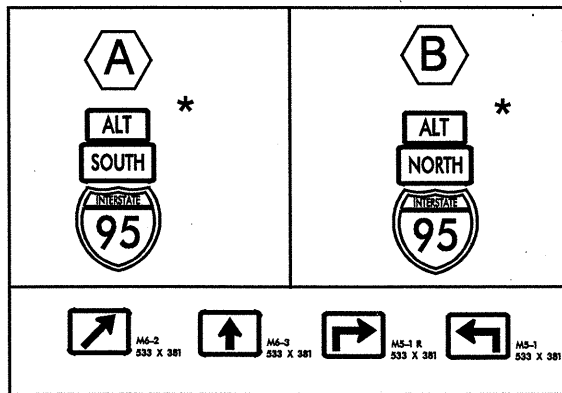


\* INSTALL EVERY MILE ALONG ALTERNATE ROUTE

MESSAGE NO. 1	MESSAGE NO. 2
I-95 TRAFFIC	USE US 264 EAST

CHANGEABLE MESSAGE SIGN


CMS OFF UNTIL ACTIVATED WHEN DELAY EXCEEDS 25 MINUTES

TO BE FIELD LOCATED BY DOT PERSONNEL

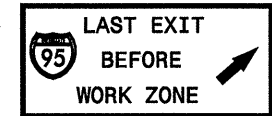

MILEPOST 107

MILEPOST 119

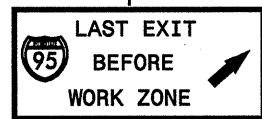

CMS #10

CMS #8

CMS #9

MESSAGE NO. 1	MESSAGE NO. 2	MESSAGE NO. 3
I-95 TRAFFIC	USE EXIT 43	TO US 301 SOUTH


CHANGEABLE MESSAGE SIGN

CMS OFF UNTIL ACTIVATED WHEN DELAY EXCEEDS 25 MINUTES

TO BE FIELD LOCATED BY DOT PERSONNEL

EXIT 40

ALL STATIONARY ALTERNATE ROUTE SIGNING TO BE INSTALLED BY CONTRACTOR

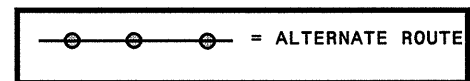

MESSAGE NO. 1	MESSAGE NO. 2	MESSAGE NO. 3
I-95 TRAFFIC	USE US 301 12 MILES	TO US 264

CHANGEABLE MESSAGE SIGN

CMS OFF UNTIL ACTIVATED WHEN DELAY EXCEEDS 25 MINUTES

TO BE FIELD LOCATED BY DOT PERSONNEL

MESSAGE NO. 1	MESSAGE NO. 2	MESSAGE NO. 3
I-95 TRAFFIC	USE EXIT 43	TO US 264 WEST

CHANGEABLE MESSAGE SIGN

CMS OFF UNTIL ACTIVATED WHEN DELAY EXCEEDS 25 MINUTES

TO BE FIELD LOCATED BY DOT PERSONNEL

APPROVED: _____ DATE: _____	<p>I-95 ALTERNATE ROUTE WITH CMS LOCATIONS</p>									
SCALE: NONE	DATE: 08/18/02	<table border="1"> <tr> <th colspan="2">REVISIONS</th> </tr> <tr> <td> </td> <td> </td> </tr> <tr> <td> </td> <td> </td> </tr> <tr> <td> </td> <td> </td> </tr> </table>	REVISIONS							
REVISIONS										
DWG. BY: SK	DESIGN BY: SK									
REVIEWED BY: _____										