
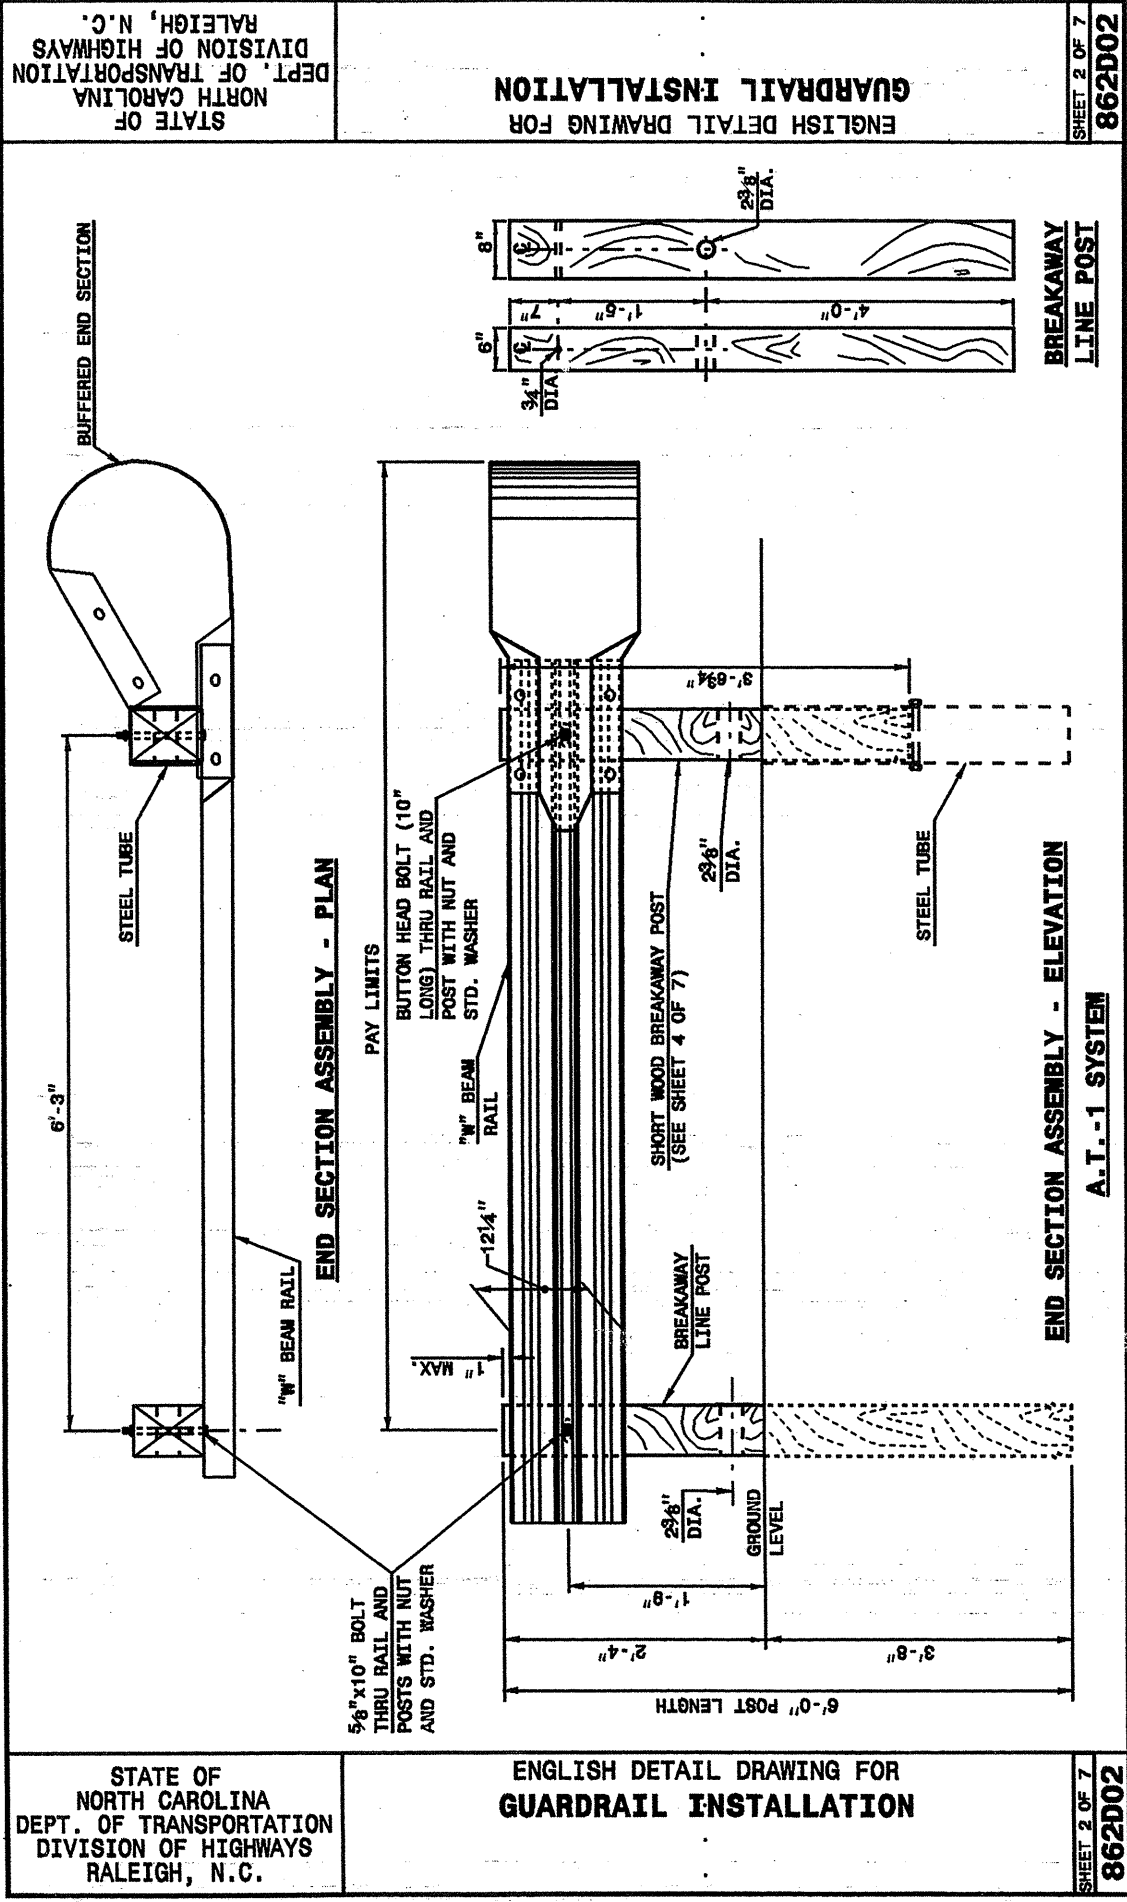


30-JUN-2003 10:34
 W:\Special Details\stds\02\stds\english\86202\0862d02.dgn
 ericward AT DS212266

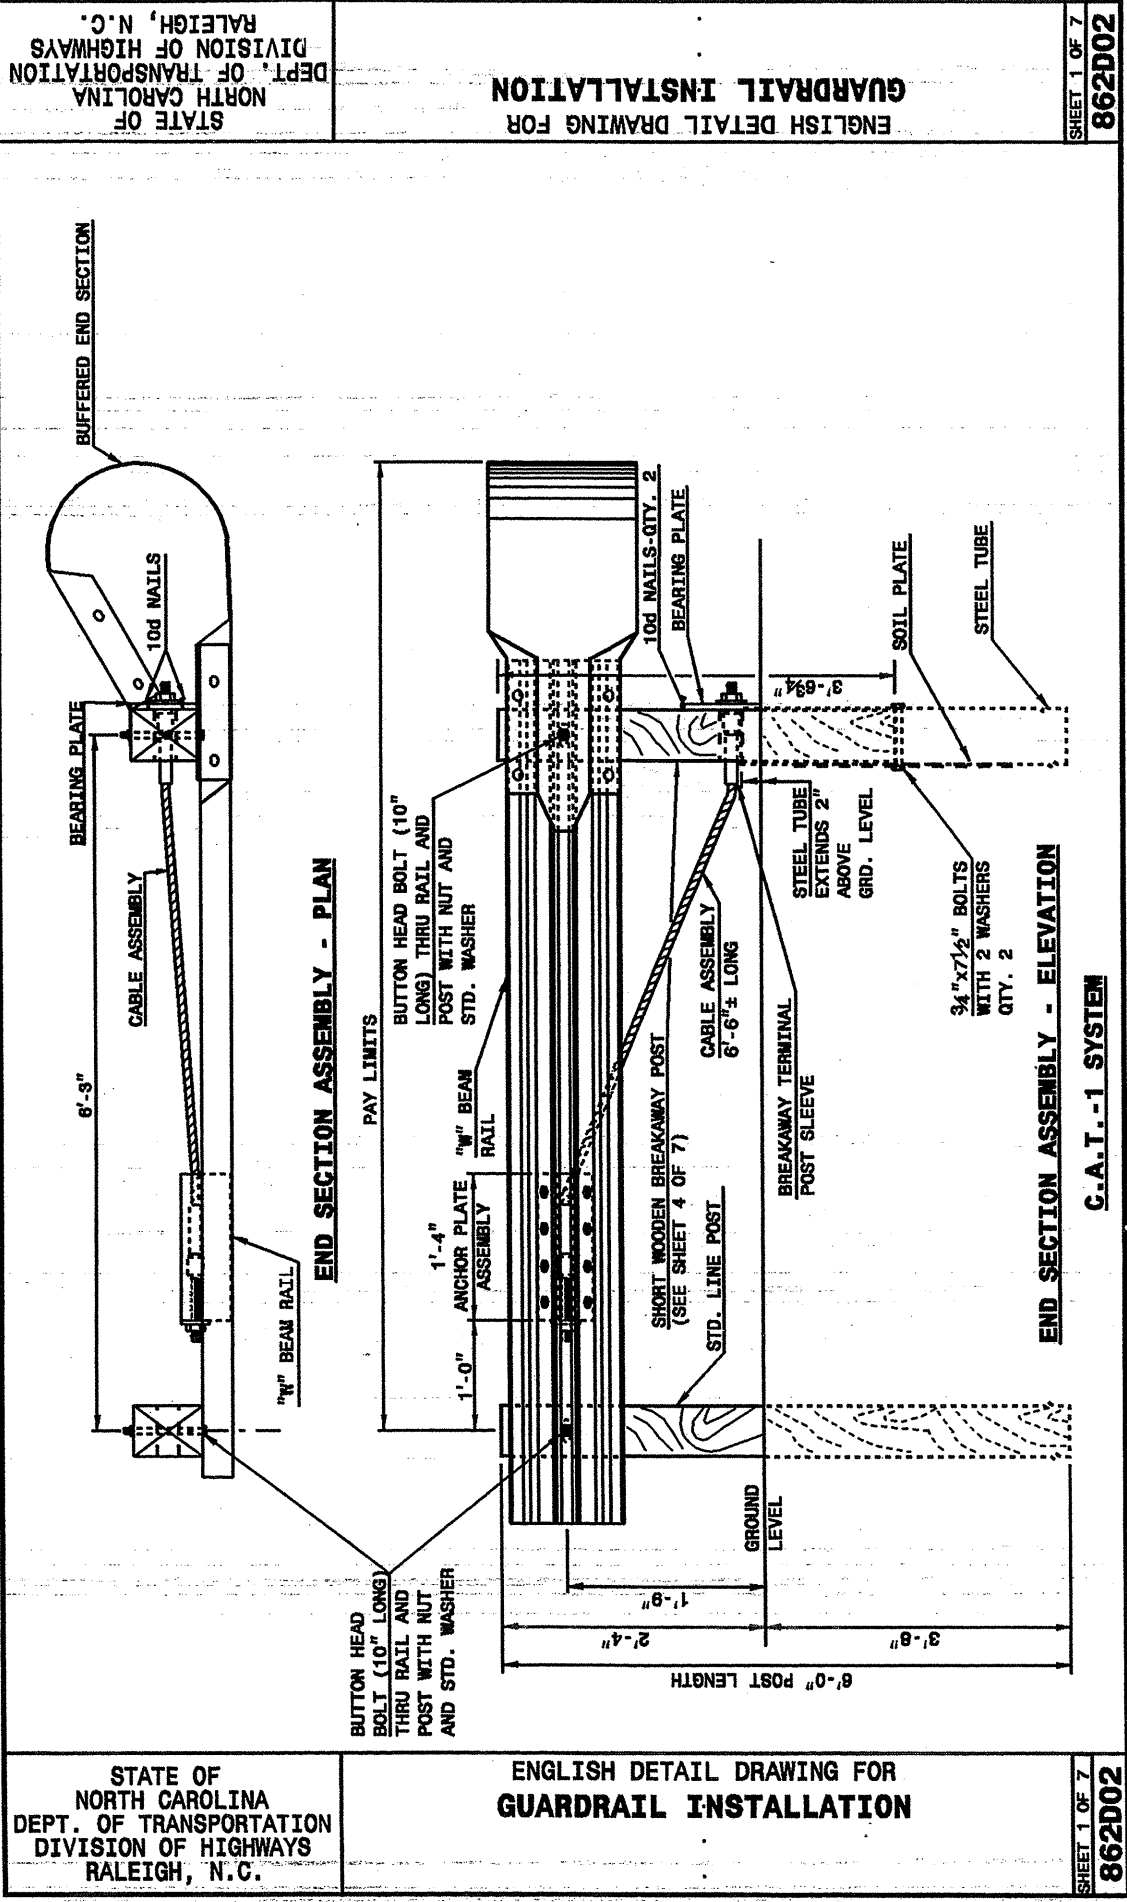

**DESIGN SERVICES UNIT
 STANDARDS AND SPECIAL DESIGN**
 Office 919-250-4128 FAX 919-250-4119

SEE PLATE FOR TITLE

ORIGINAL BY: 2002 STD. 862.02 DATE:
 MODIFIED BY: E.E. WARD DATE: 02-09-03
 CHECKED BY: DATE: 7-03
 FILE SPEC.: /usr/stc07/02std012/emp11gh/86202/862d02.dgn