



PROJECT REFERENCE NO.	SHEET NO.
R-2417BB	EC-24/CONST14
RW SHEET NO.	
ROADWAY DESIGN ENGINEER	HYDRAULICS ENGINEER

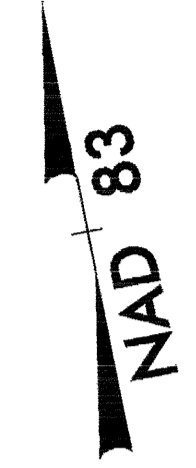

-Y3-

PI Sta 50+76.15	PI Sta 57+28.33
$\Delta = 8' 26' 37.4" (LT)$	$\Delta = 17' 06' 24.8" (LT)$
$D = 1' 59' 59.5"$	$D = 5' 05' 34.6"$
$L = 422.22'$	$L = 335.89'$
$T = 211.49'$	$T = 169.21'$
$R = 2,865.00'$	$R = 1,125.00'$
$e = 0.04$	

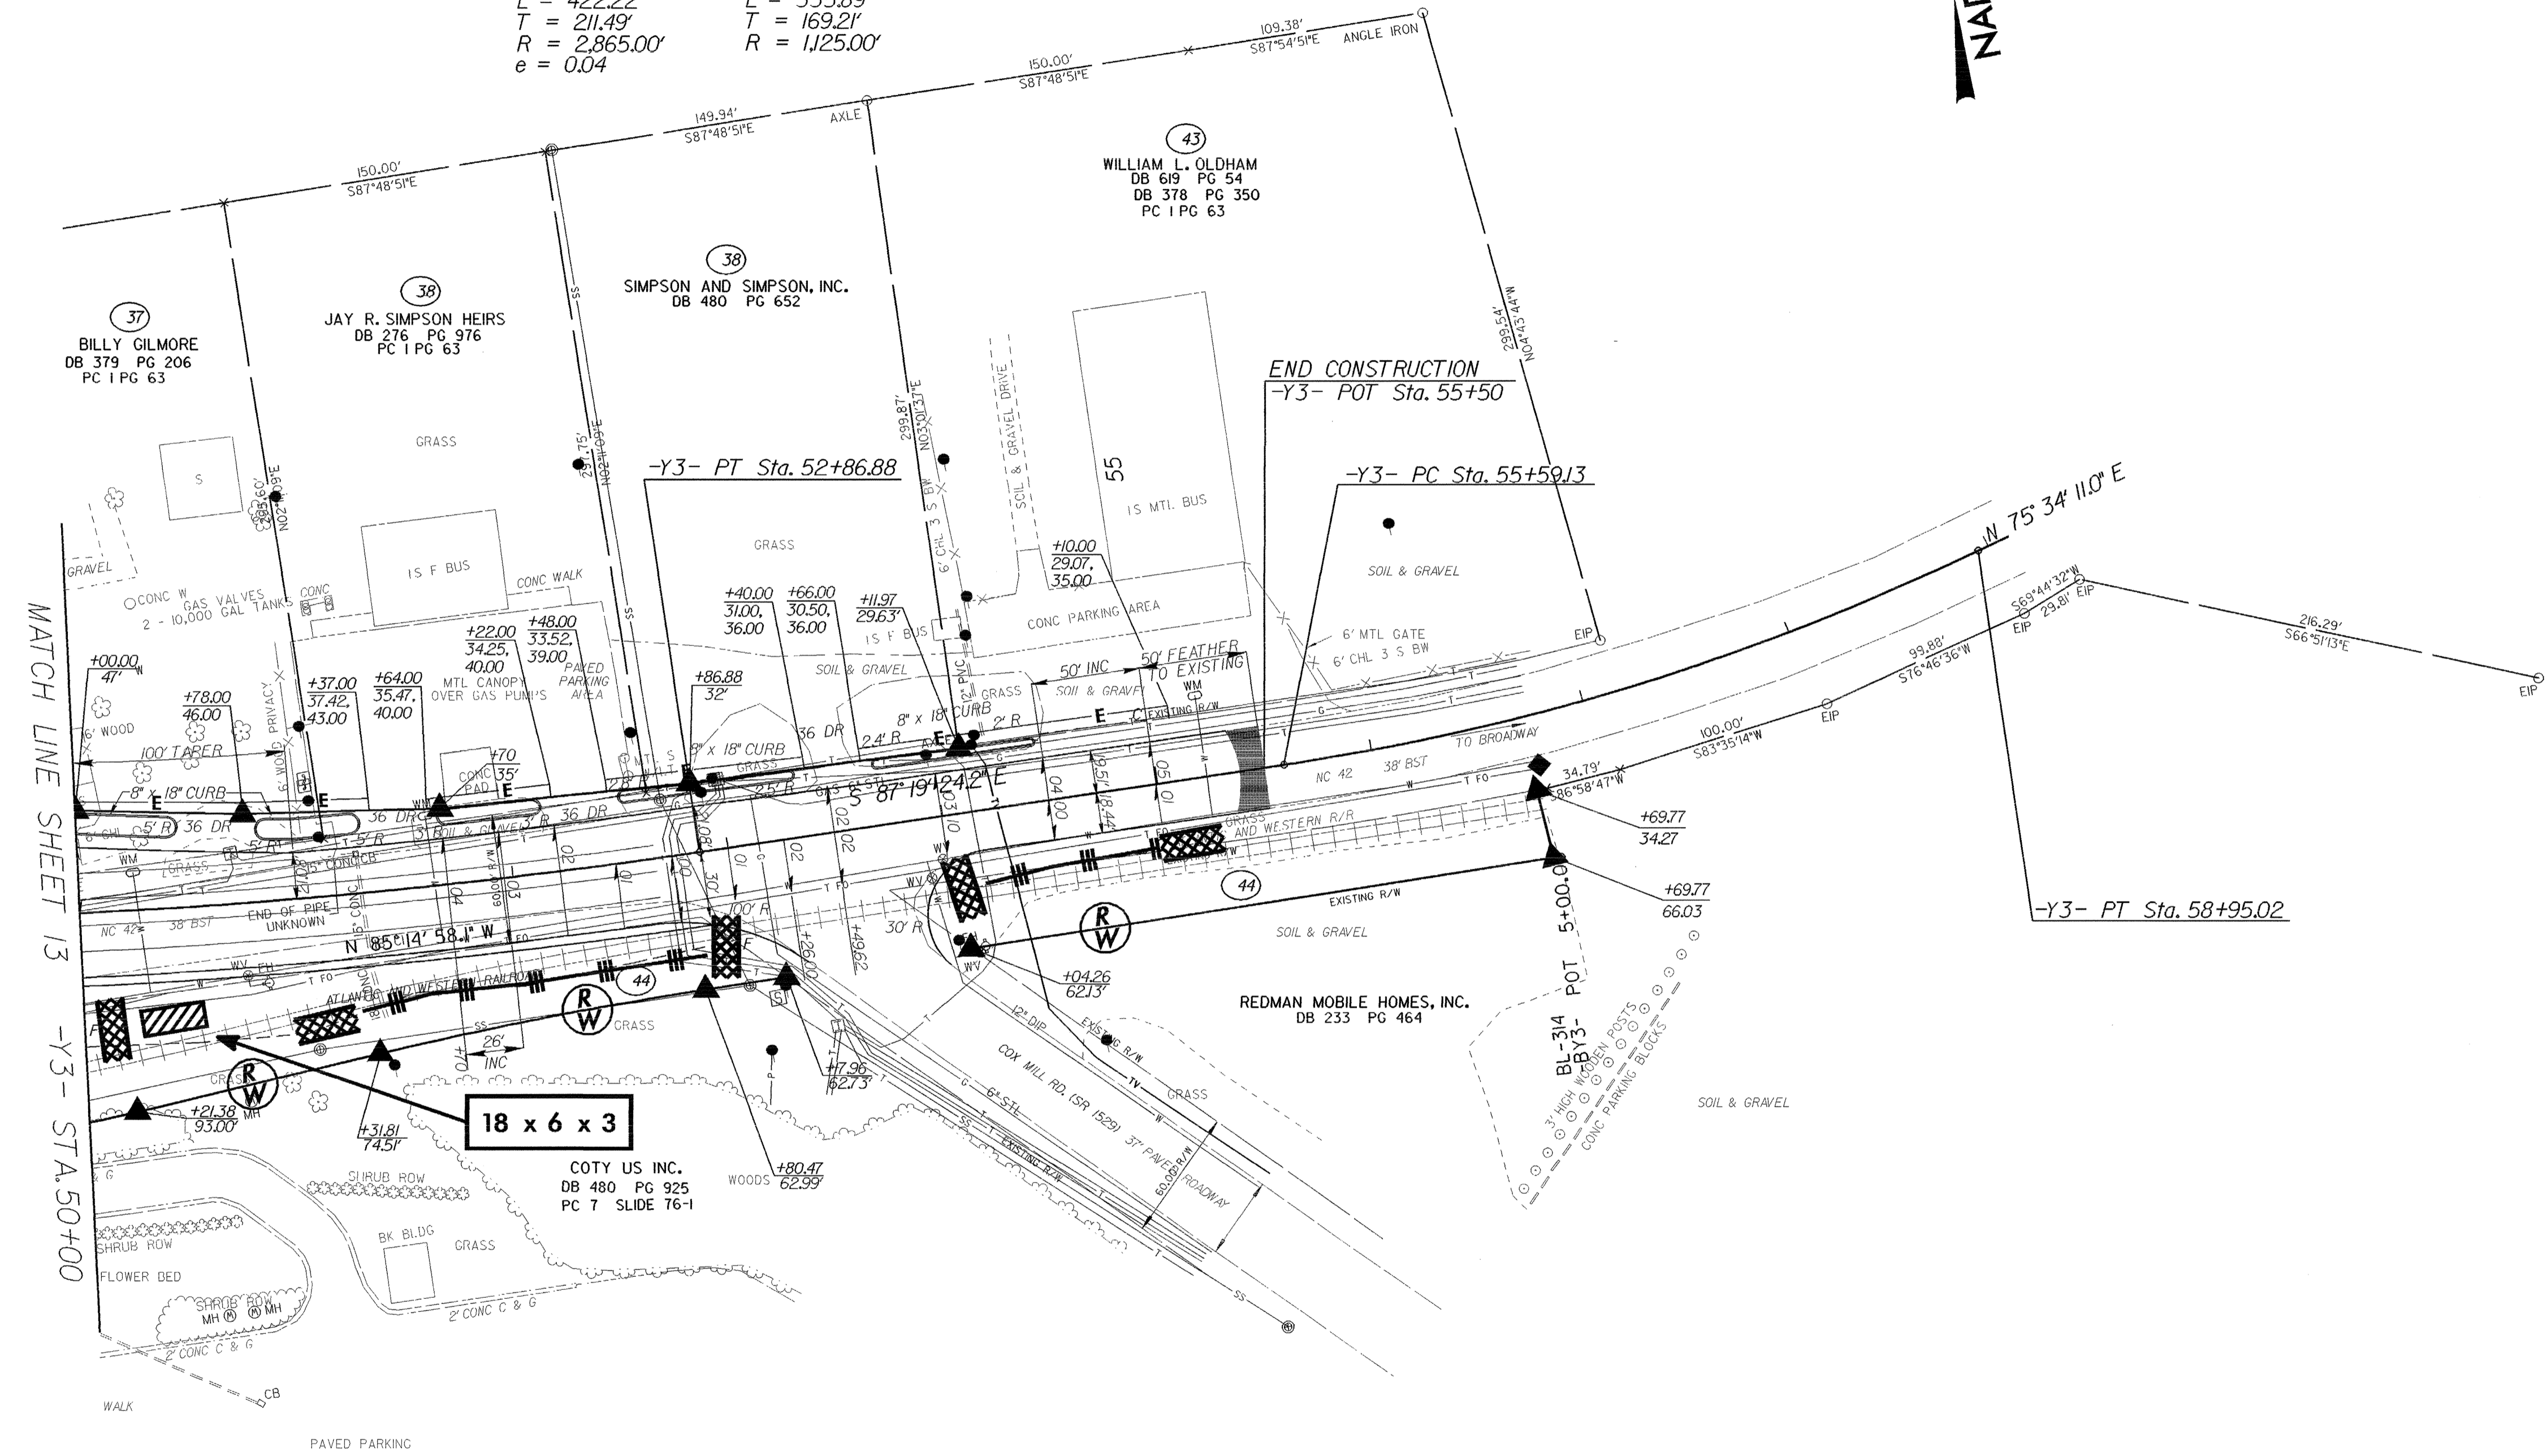

SEE SHEET 25 FOR -Y3- PROFILE