
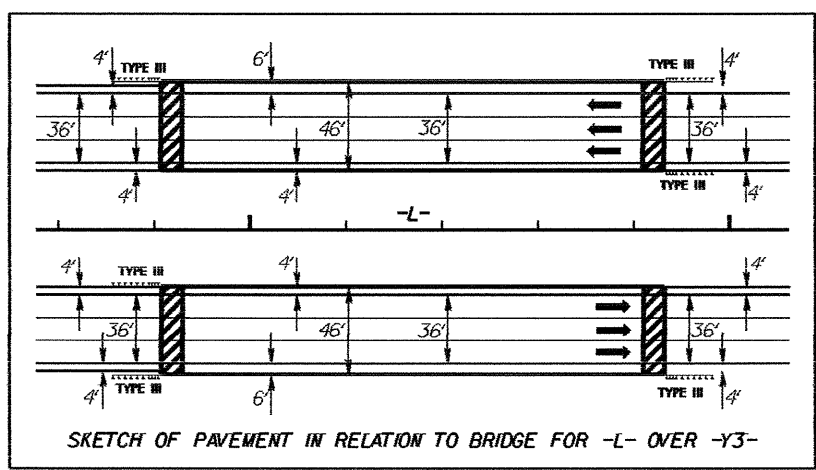
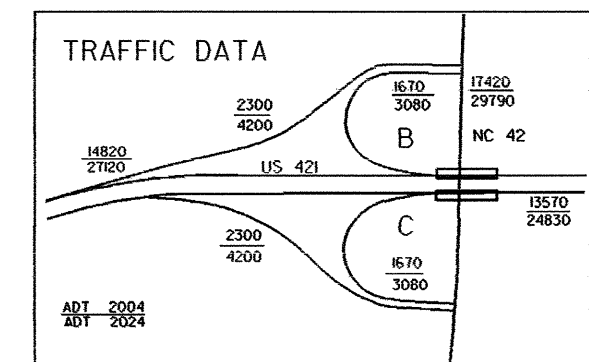


NAD 83

PROJECT REFERENCE NO.	SHEET NO.
R-247/BB	EC R400087.8
ROADWAY DESIGN ENGINEER	HYDRAULICS ENGINEER

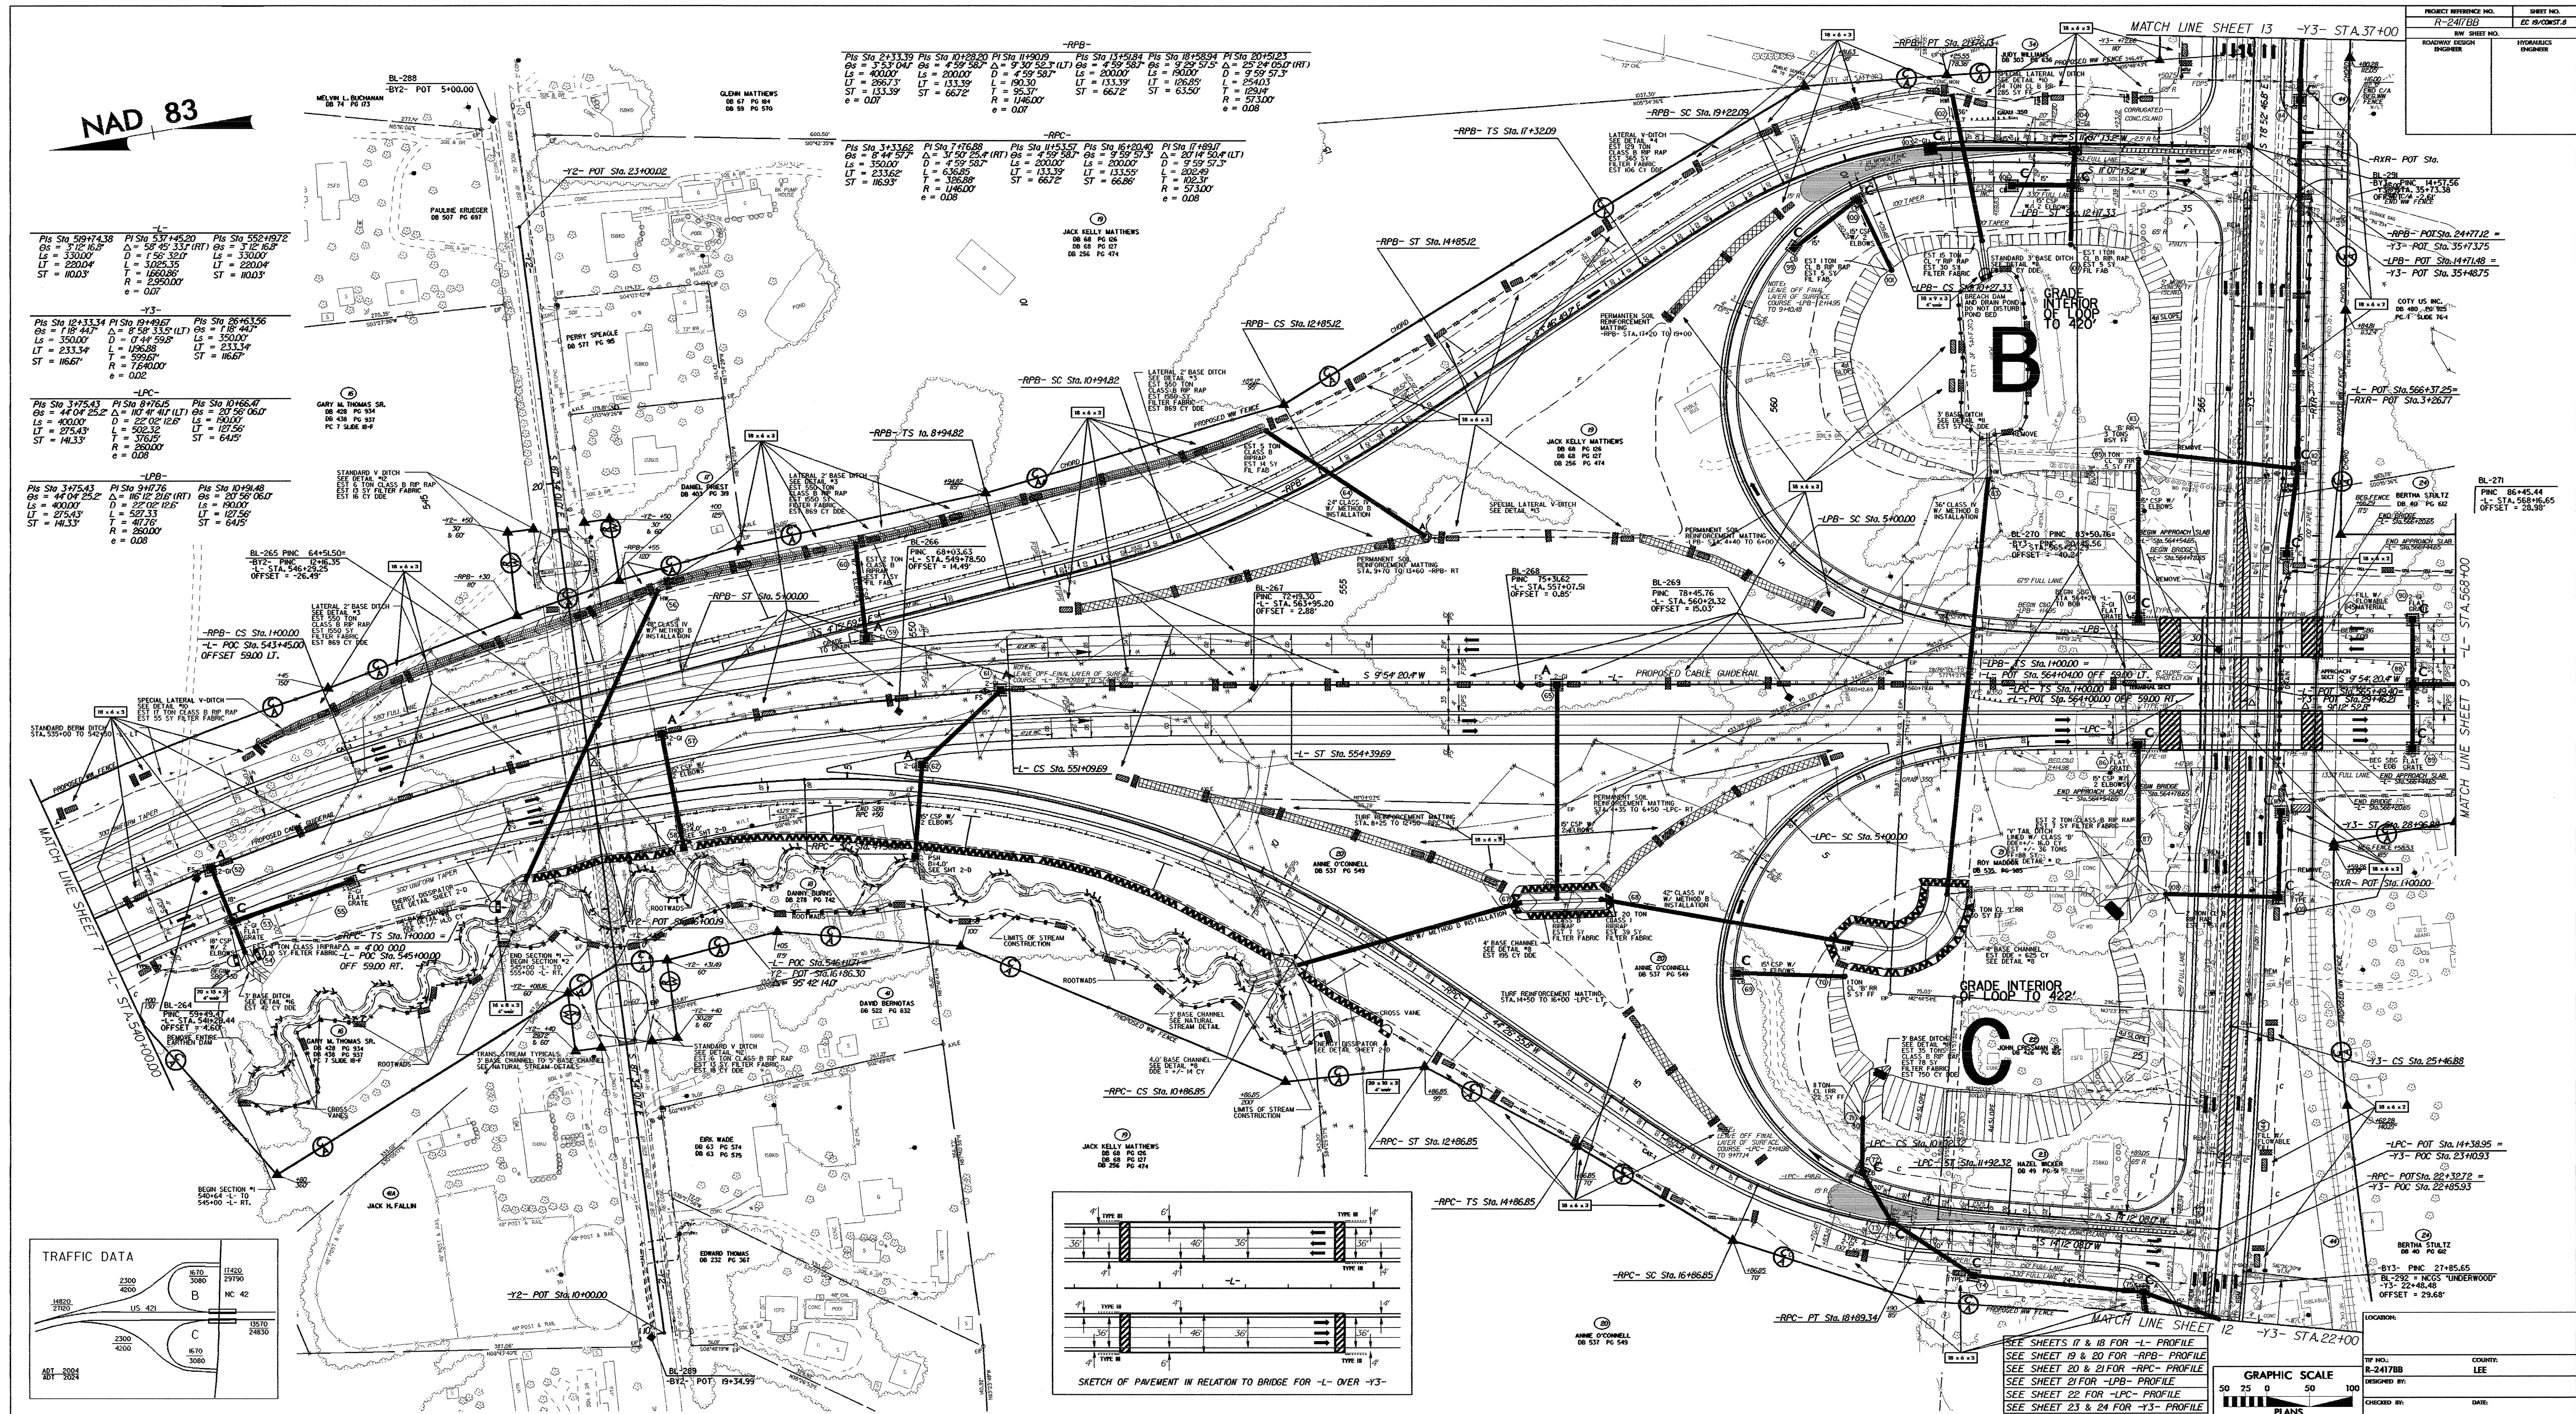

SEE SHEETS 17 & 18 FOR -L- PROFILE
 SEE SHEETS 19 & 20 FOR -RPC- PROFILE
 SEE SHEETS 21 & 22 FOR -RPC- PROFILE
 SEE SHEET 23 FOR -LPC- PROFILE
 SEE SHEET 24 FOR -Y3- PROFILE

GRAPHIC SCALE
 50 25 0 50 100
 PLANS

PROJECT NO. R-247/BB COUNTY: LEE
 DESIGNED BY: DATE:
 CHECKED BY: DATE: