


NOTE: PLACE TEMPORARY ROCK SEDIMENT DAMS TYPE-B AND TEMPORARY ROCK SILT CHECKS TYPE-A AT DRAINAGE OUTLETS.

CLEARING AND GRUBBING EROSION CONTROL FOR CONSTRUCTION SHEET 7

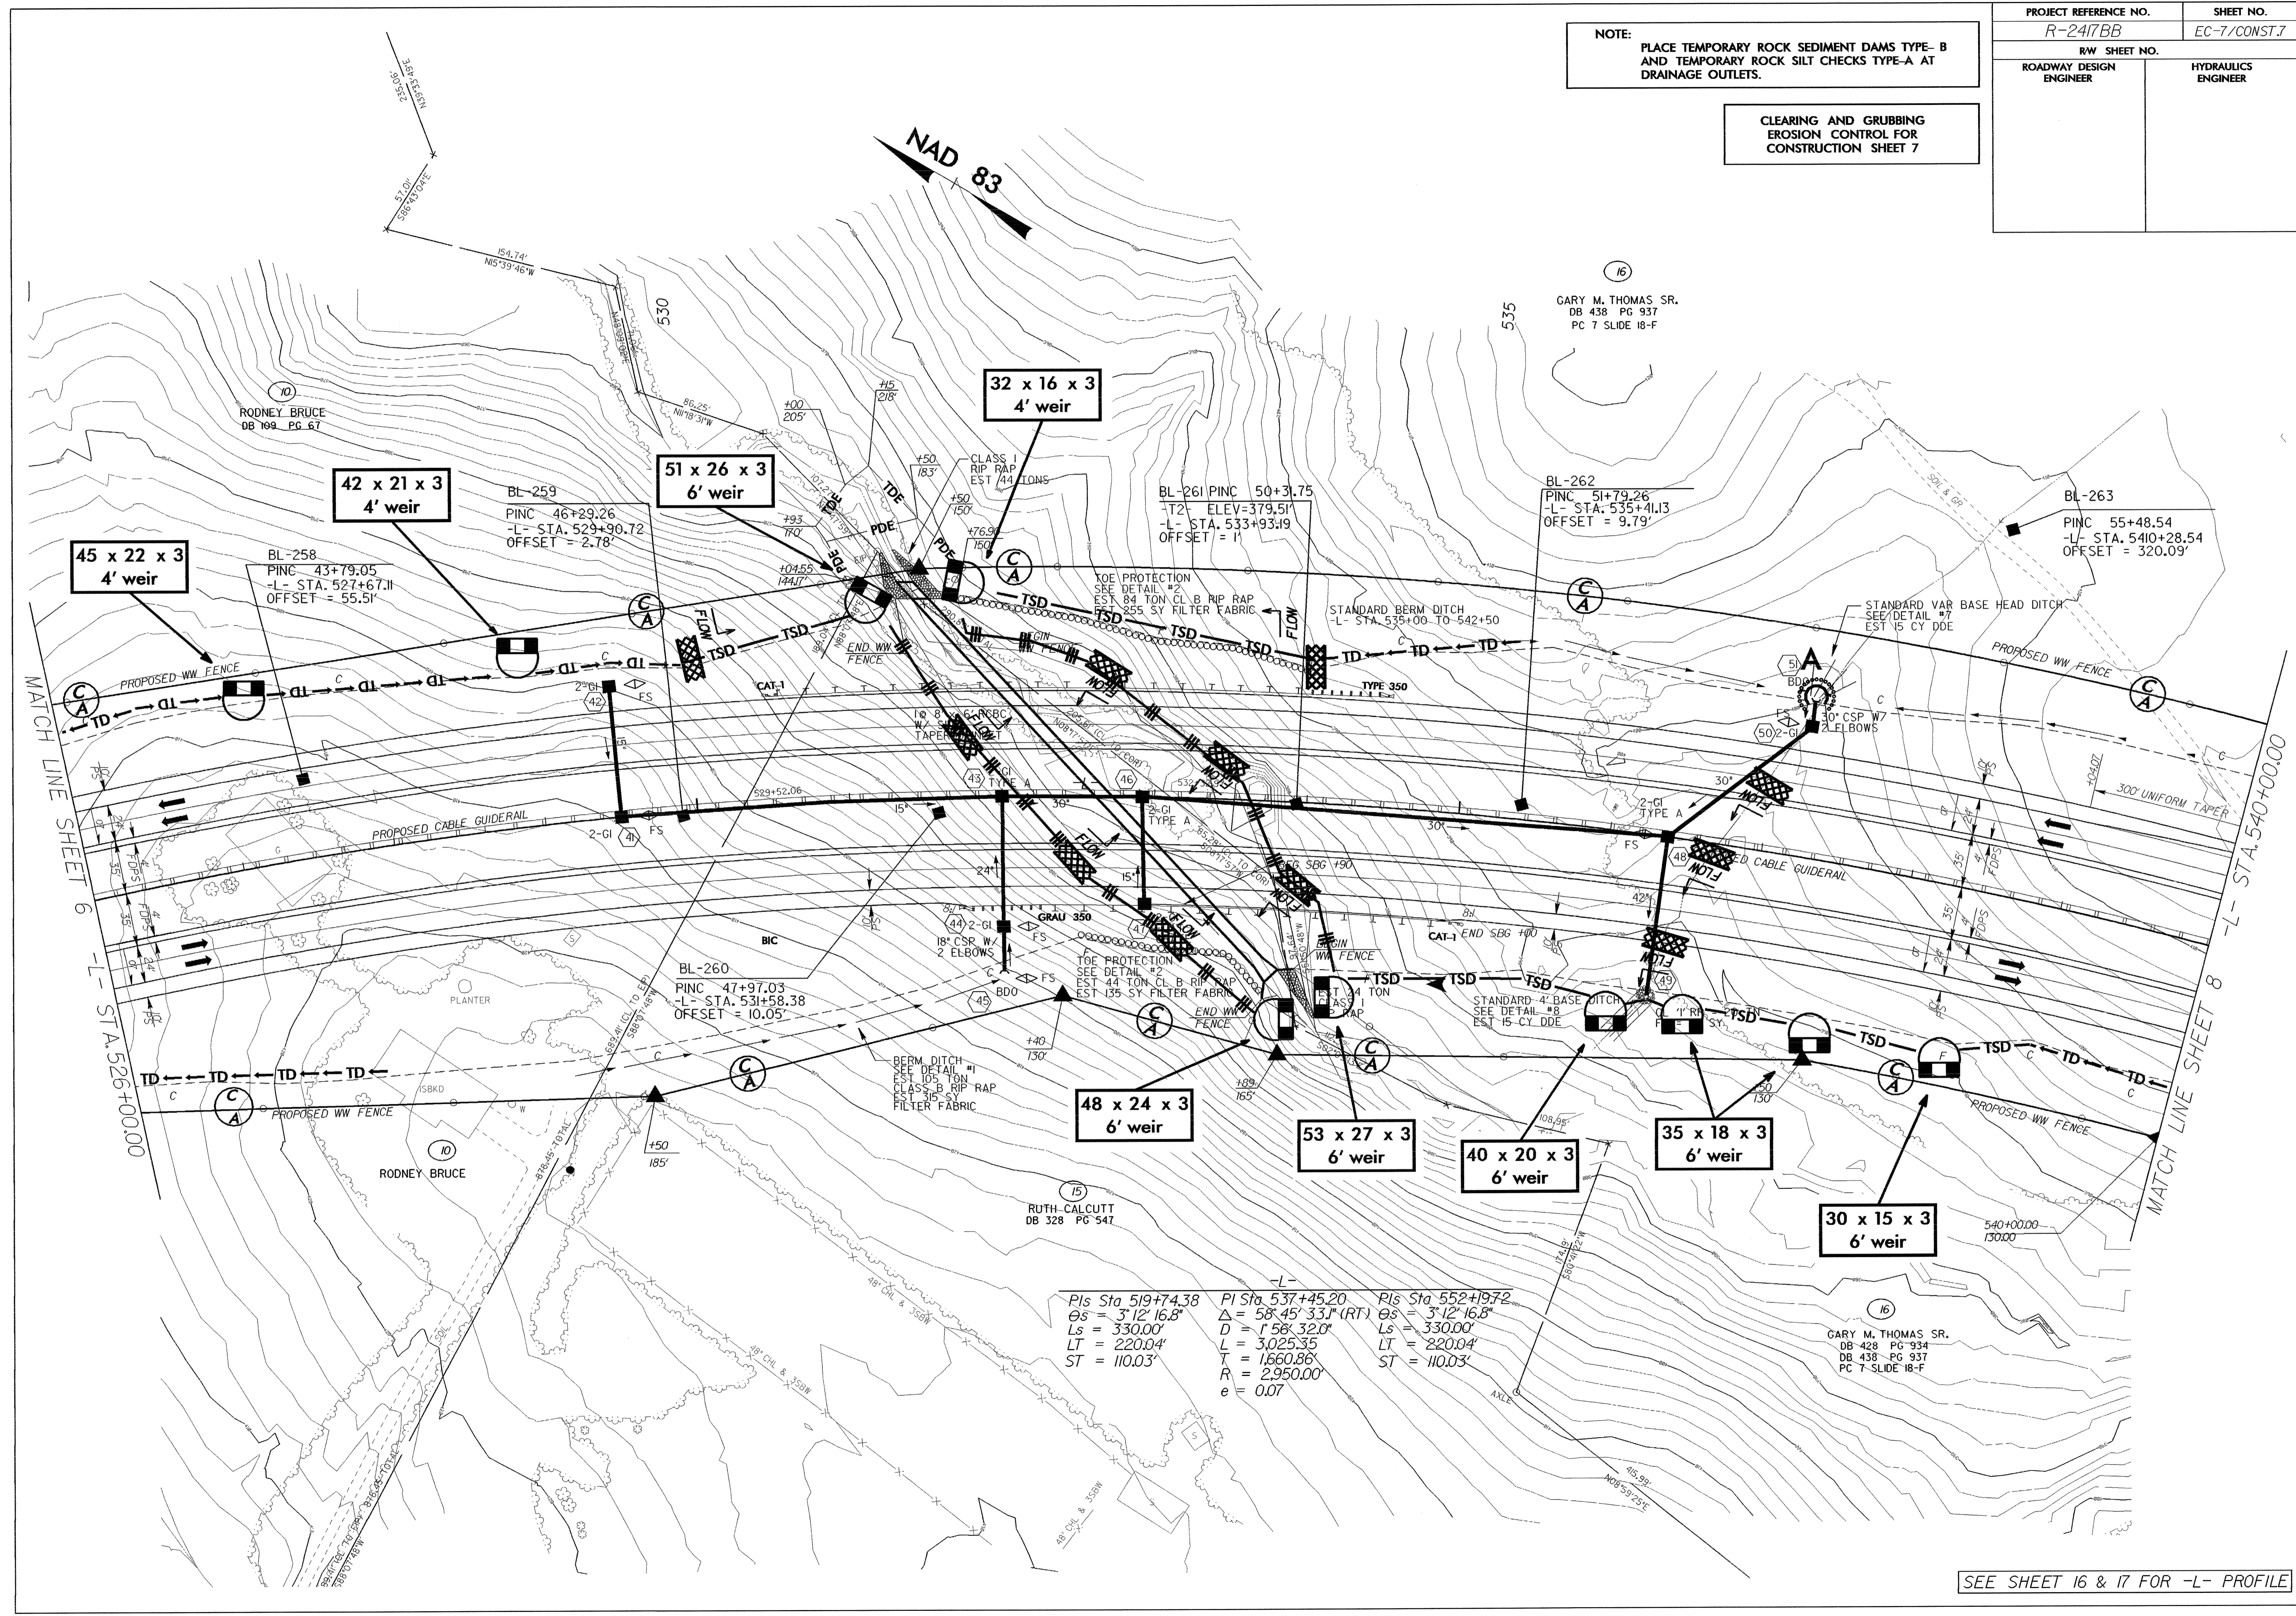

MATCH LINE SHEET 6

MATCH LINE SHEET 8

Pls Sta 519+74.38
 $\theta_s = 3'12''16.8''$
 $L_s = 330.00'$
 $LT = 220.04'$
 $ST = 110.03'$

Pls Sta 537+45.20
 $\Delta = 58'45''33.1''(RT)$
 $D = 1'58''32.0''$
 $L = 3025.35'$
 $T = 1660.86'$
 $R = 2950.00'$
 $e = 0.07$

Pls Sta 552+19.72
 $\theta_s = 3'12''16.8''$
 $L_s = 330.00'$
 $LT = 220.04'$
 $ST = 110.03'$

SEE SHEET 16 & 17 FOR -L- PROFILE