

FOR REINFORCING STEEL
IN THIS AREA, SEE "BARRIER
RAIL-END OF RAIL DETAILS"
SHEET 2 OF 2. (TYP. EA. END)

FOR REINFORCING STEEL
IN THIS AREA, SEE "BARRIER
RAIL-END OF RAIL DETAILS"
SHEET 2 OF 2. (TYP. EA. END)

SPAN A

SPAN B

PLAN OF BARRIER RAIL


BARRIER RAIL DIMENSIONS ARE MEASURED ALONG ARC AT OUTSIDE
FACE OF BARRIER RAIL. (EXCEPT AS NOTED)

PROJECT NO. R-2417BB
LEE COUNTY
STATION: 519+42.20 -L-

SHEET 1 OF 2

STATE OF NORTH CAROLINA
DEPARTMENT OF TRANSPORTATION
RALEIGH

**CONCRETE
BARRIER RAIL**

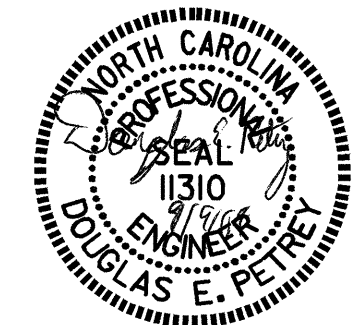

DRAWN BY : M. ALLEN DATE : 9/03
CHECKED BY : B.N. GRADY DATE : 11/03

27-AUG-2004 09:19
wt\squadw\N2417BB\maallen\microstation\R2417BB.sd.BR.01.dgn
bngrady

REVISIONS						SHEET NO. S-16
NO.	BY:	DATE:	NO.	BY:	DATE:	
1			3			TOTAL SHEETS 78
2			4			

STR. #1