



5/28/99

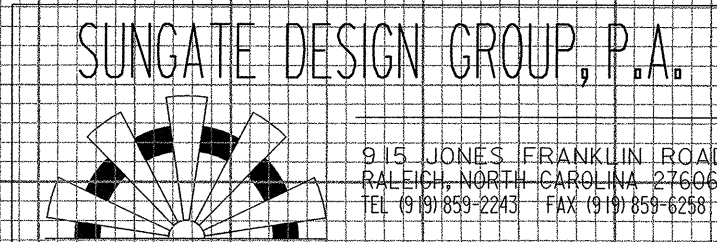

915 JONES FRANKLIN ROAD
RALEIGH, NORTH CAROLINA 27602
TEL: (919) 853-2263 FAX: (919) 853-6258

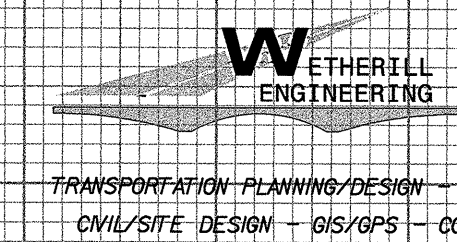


TRANSPORTATION PLANNING/DESIGN BRIDGE/STRUCTURE DESIGN
CIVIL/SITE DESIGN GIS/GPS CONSTRUCTION OBSERVATION


PROJECT REFERENCE NO. R-2417BB	SHEET NO. 25
ROADWAY DESIGN ENGINEER	HYDRAULICS ENGINEER

-Y3-

-Y4-

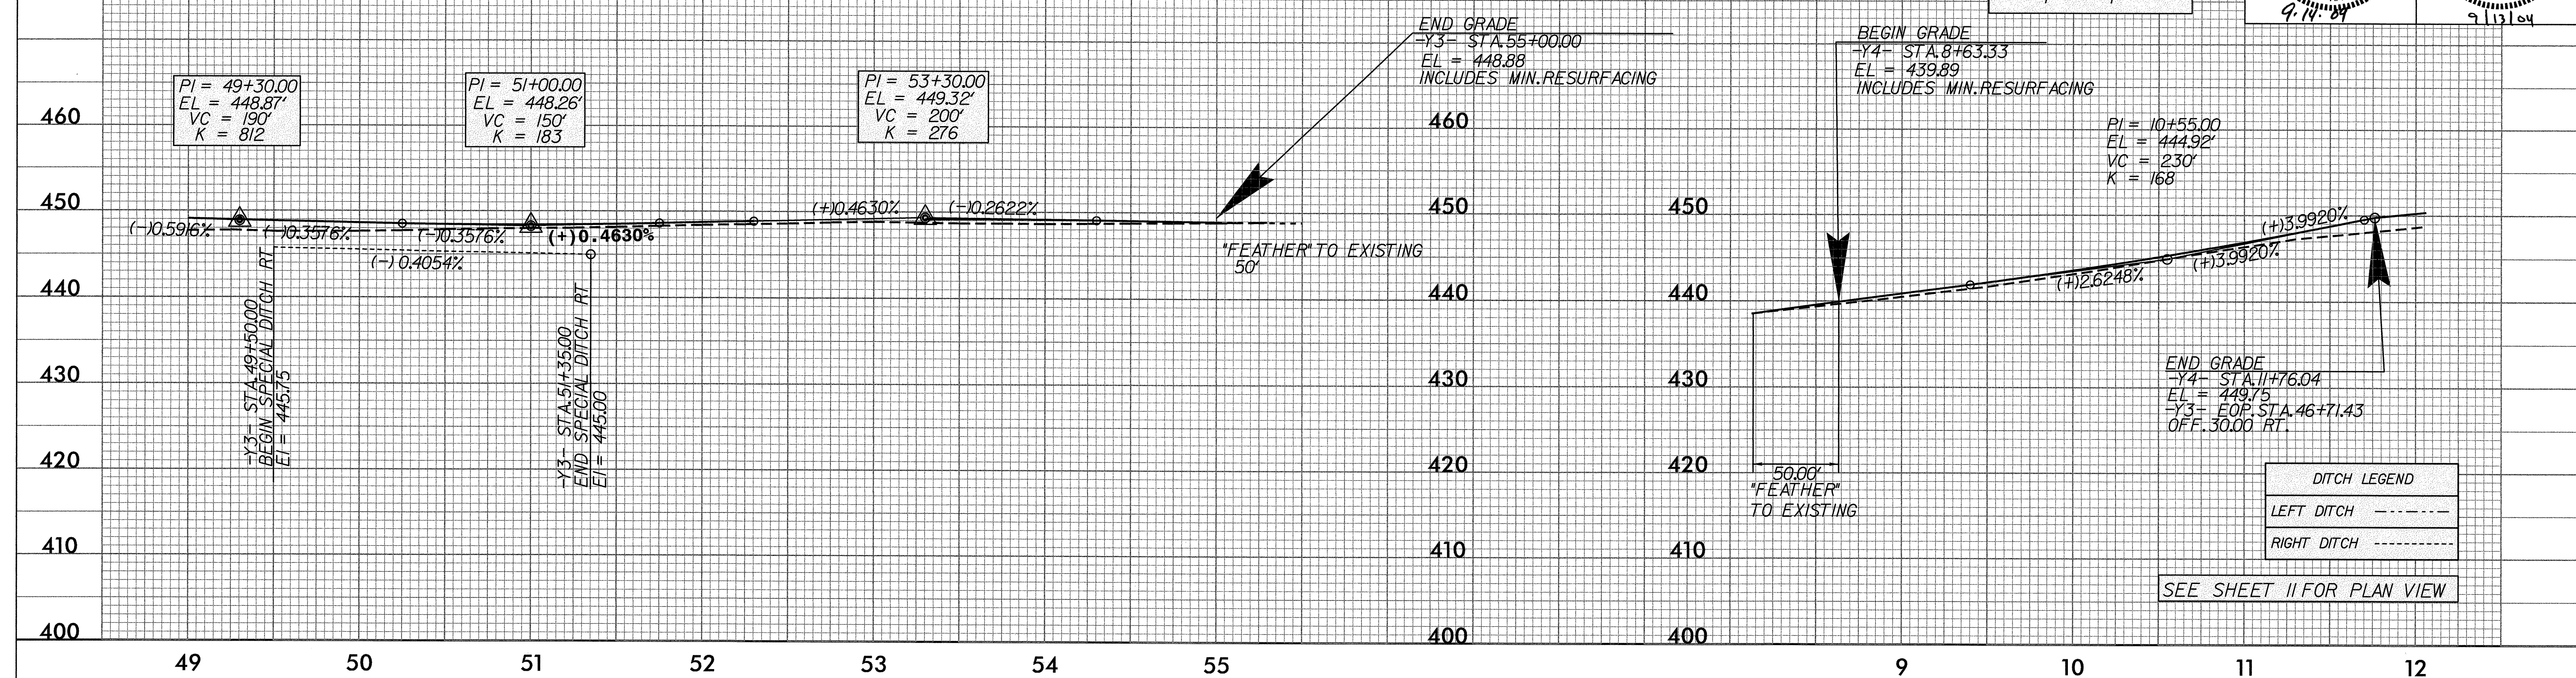

-DET-

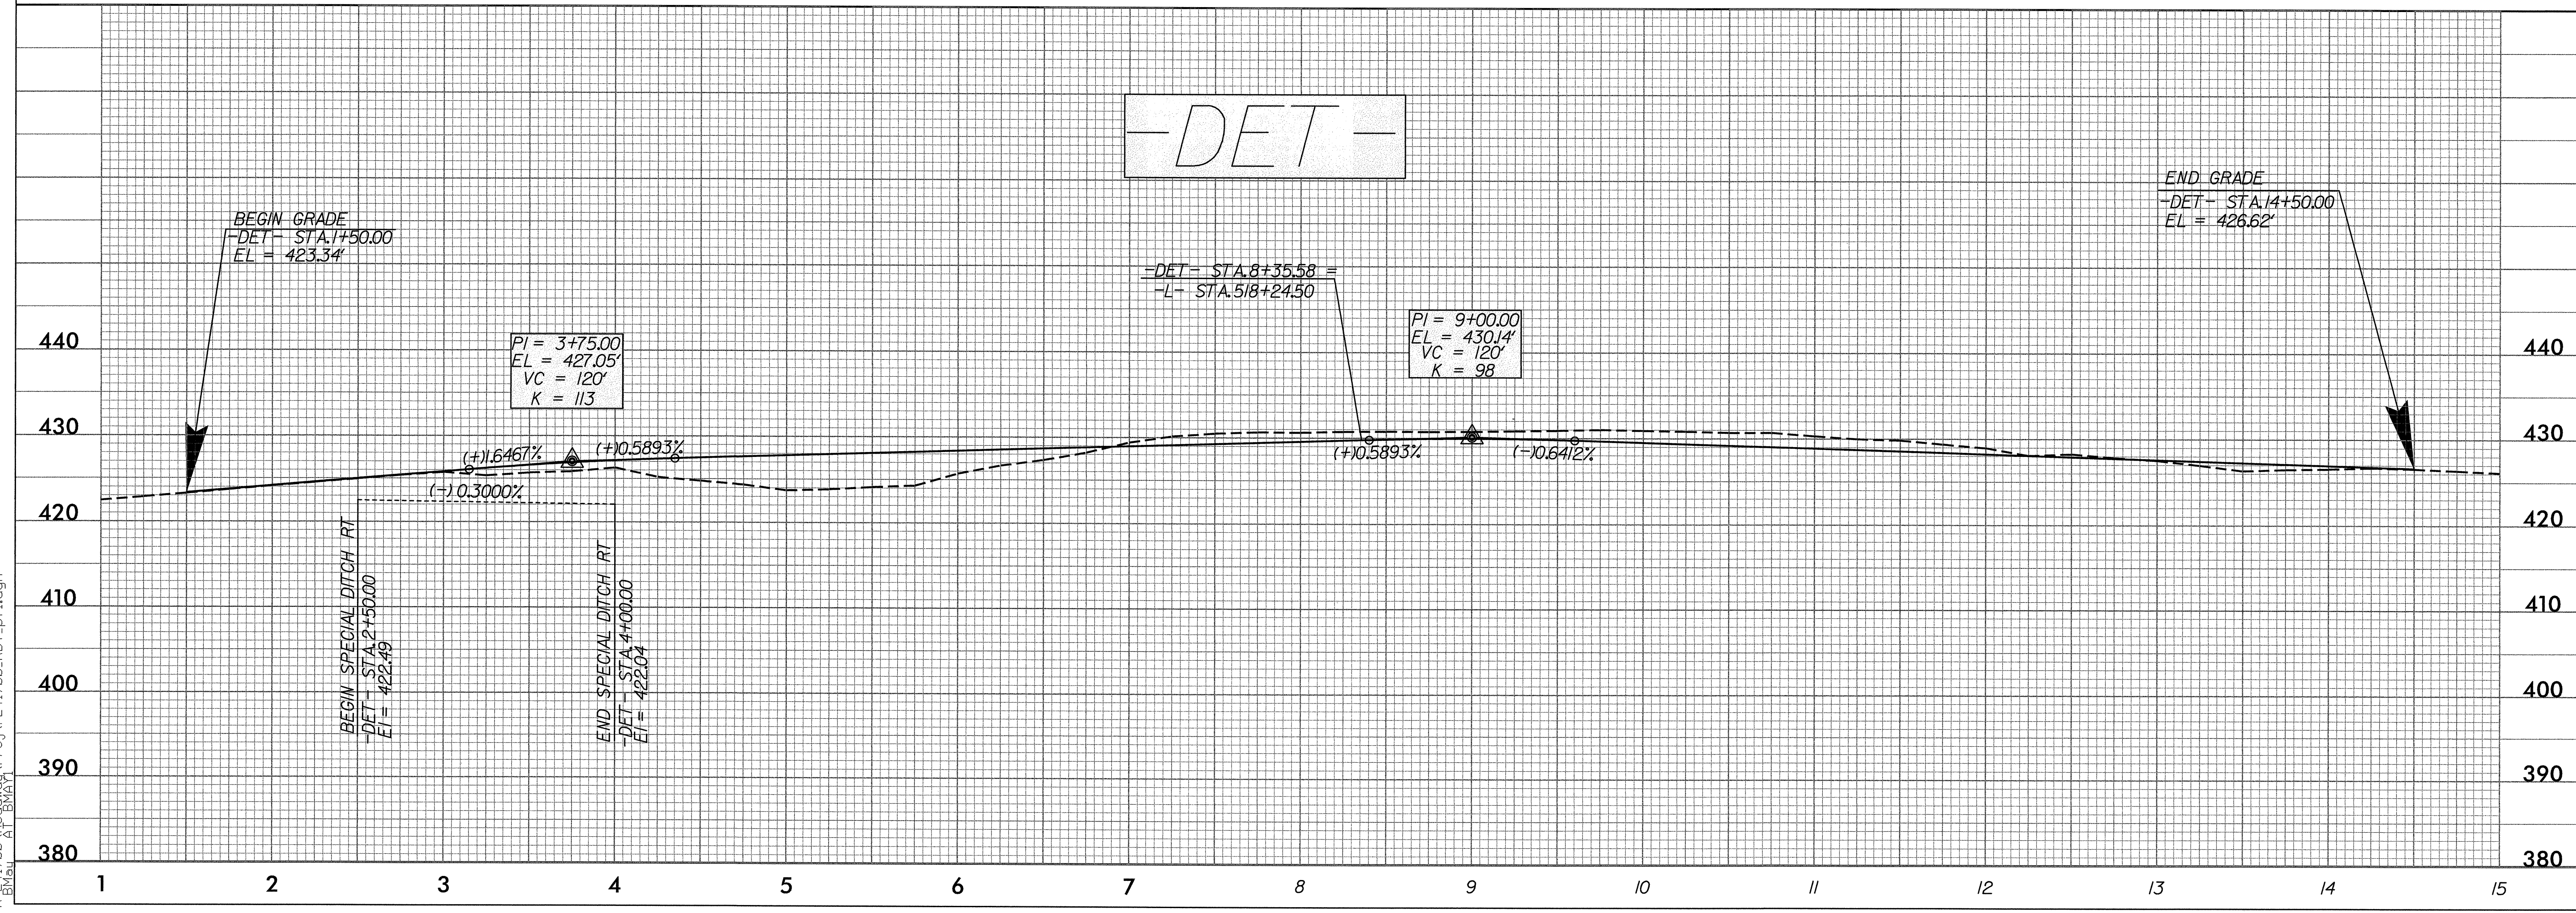

05-JUN-2004 09:09
R:\2417bb\Xp\99\99\Prj\2417bb_b_RDY.plt.dgn