

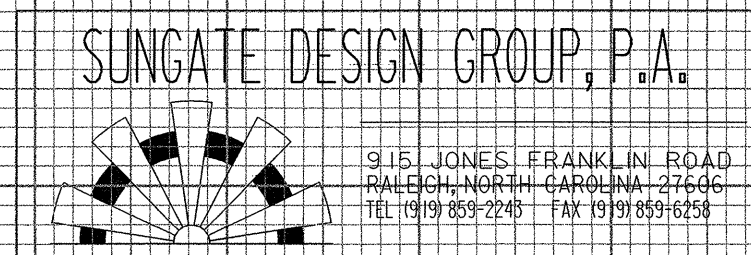


5/28/99

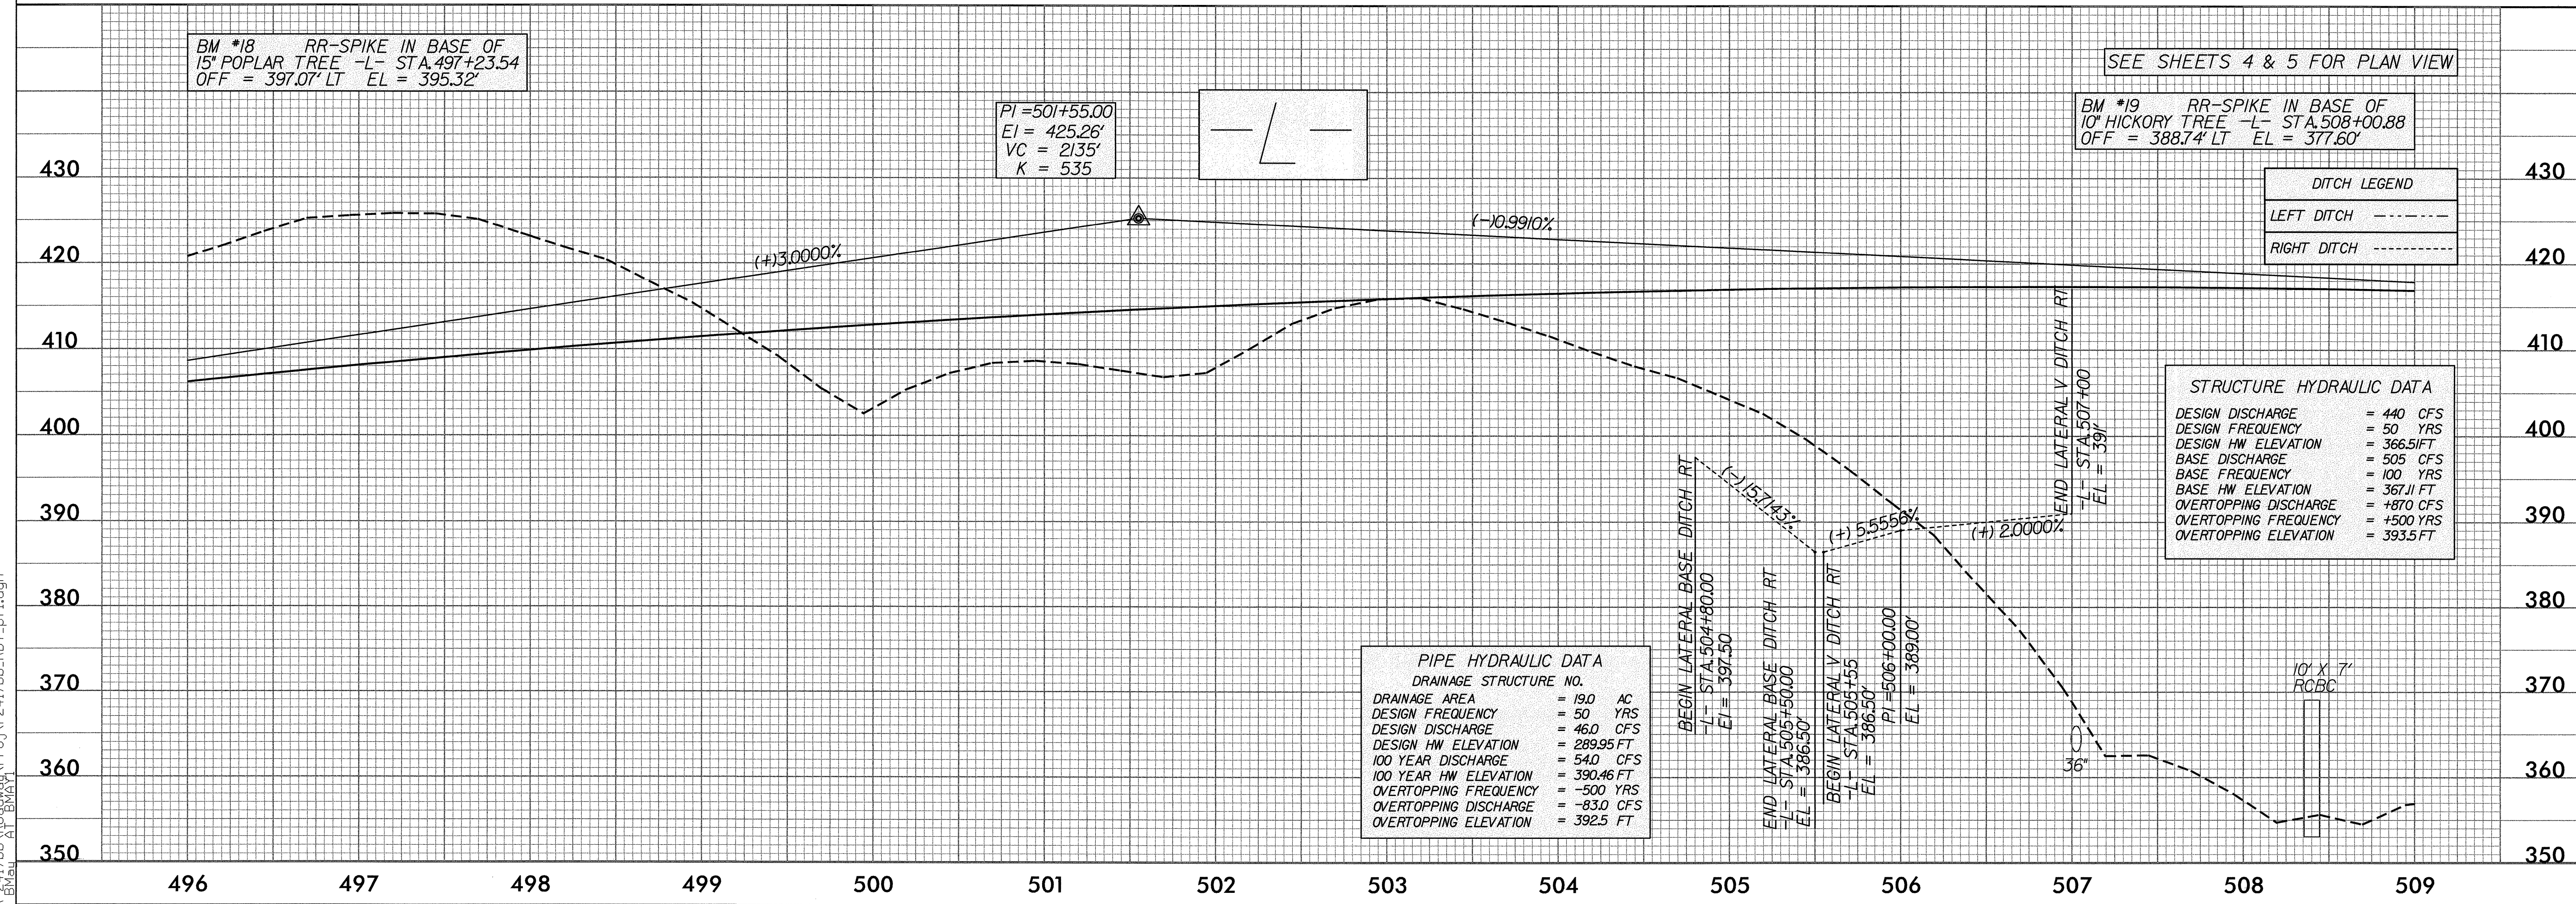

WETHERILL ENGINEERING
4915 Waters Edge Dr., Suite 295
Raleigh, N.C. 27606
Bus: 919 851 8077
Fax: 919 851 8107
TRANSPORTATION PLANNING/DESIGN - BRIDGE/STRUCTURE DESIGN
CIVIL/SITE DESIGN - GIS/GPS - CONSTRUCTION OBSERVATION

PROJECT REFERENCE NO. R-2417BB	SHEET NO. 15
ROADWAY DESIGN ENGINEER Bob A. May	HYDRAULICS ENGINEER Henry Welby
SEAL 21176 4-13-04	SEAL 09334 4-13-04

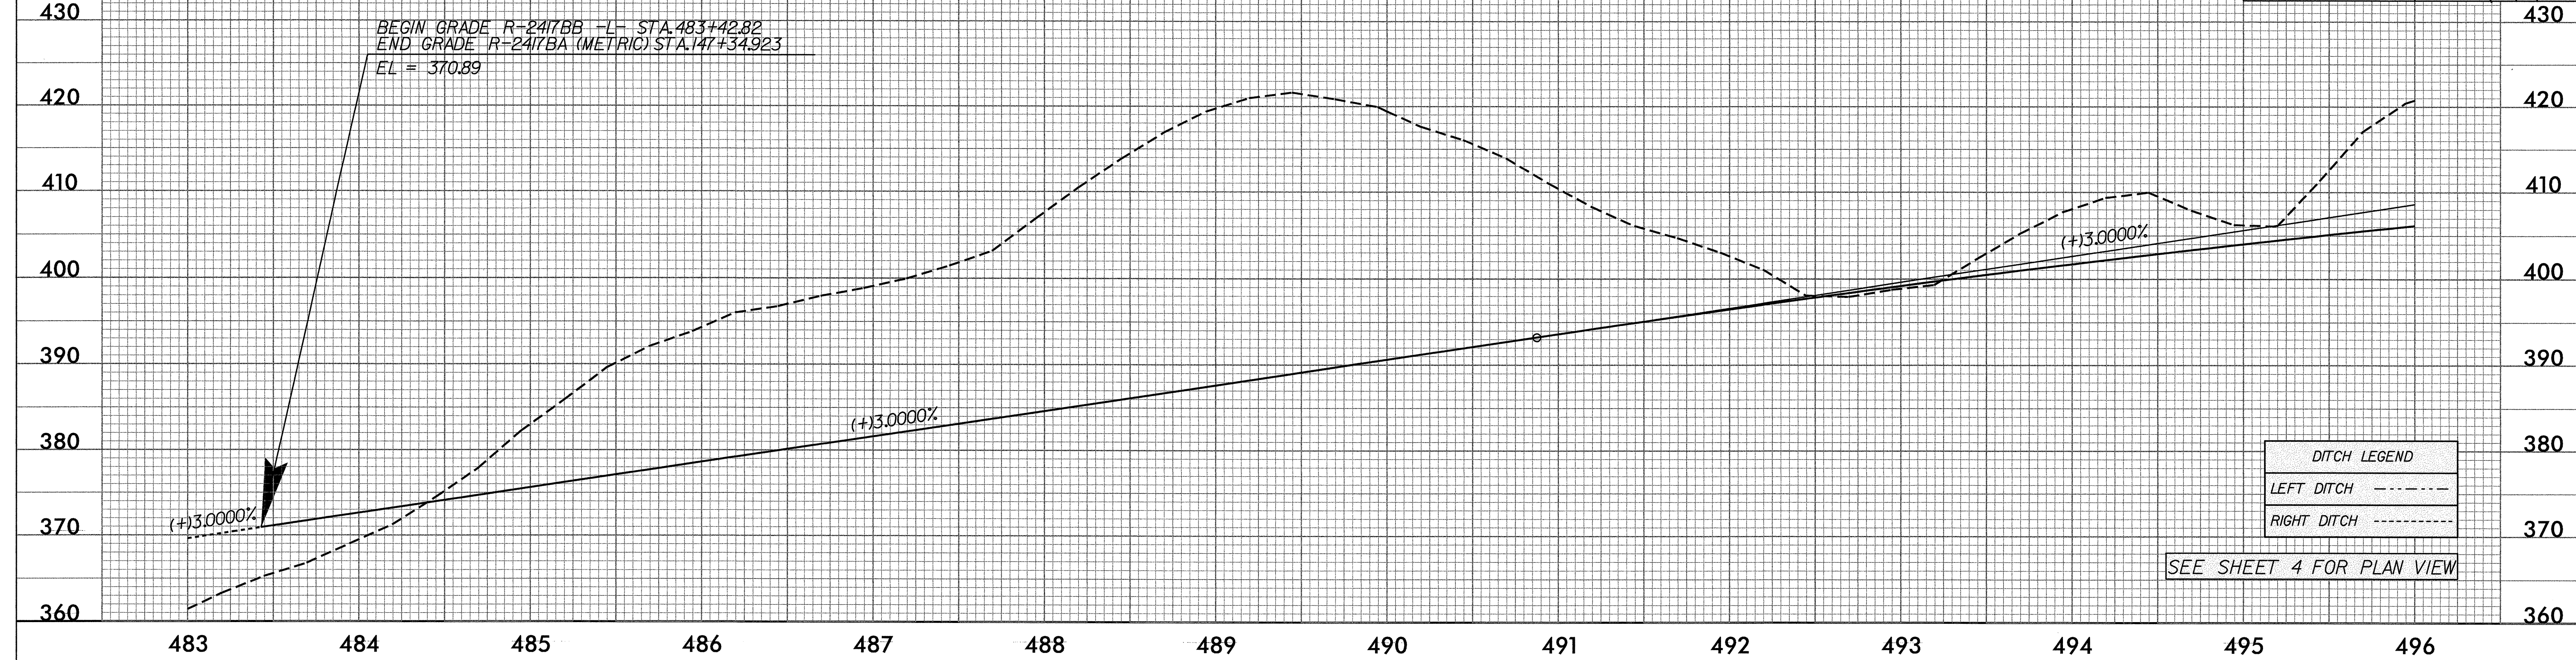

05-JUN-2004 09:08
R-2417bb\roadway\Pr_oj\N-2417bb_RDY_pfl.dgn
A1_BMA