



7/2/99

PROJECT REFERENCE NO. R-2417BB		SHEET NO. 11	
RW SHEET NO.		HYDRAULICS ENGINEER	
ROADWAY DESIGN ENGINEER		SEAL 09334	
<small>4915 Waters Edge Dr. Suite 295 Raleigh, N.C. 27606 Bus: 919 851 8077 Fax: 919 851 8107</small>			
<small>TRANSPORTATION PLANNING/DESIGN - BRIDGE/STRUCTURE DESIGN CIVIL/SITE DESIGN - GIS/GPS - CONSTRUCTION OBSERVATION</small>			

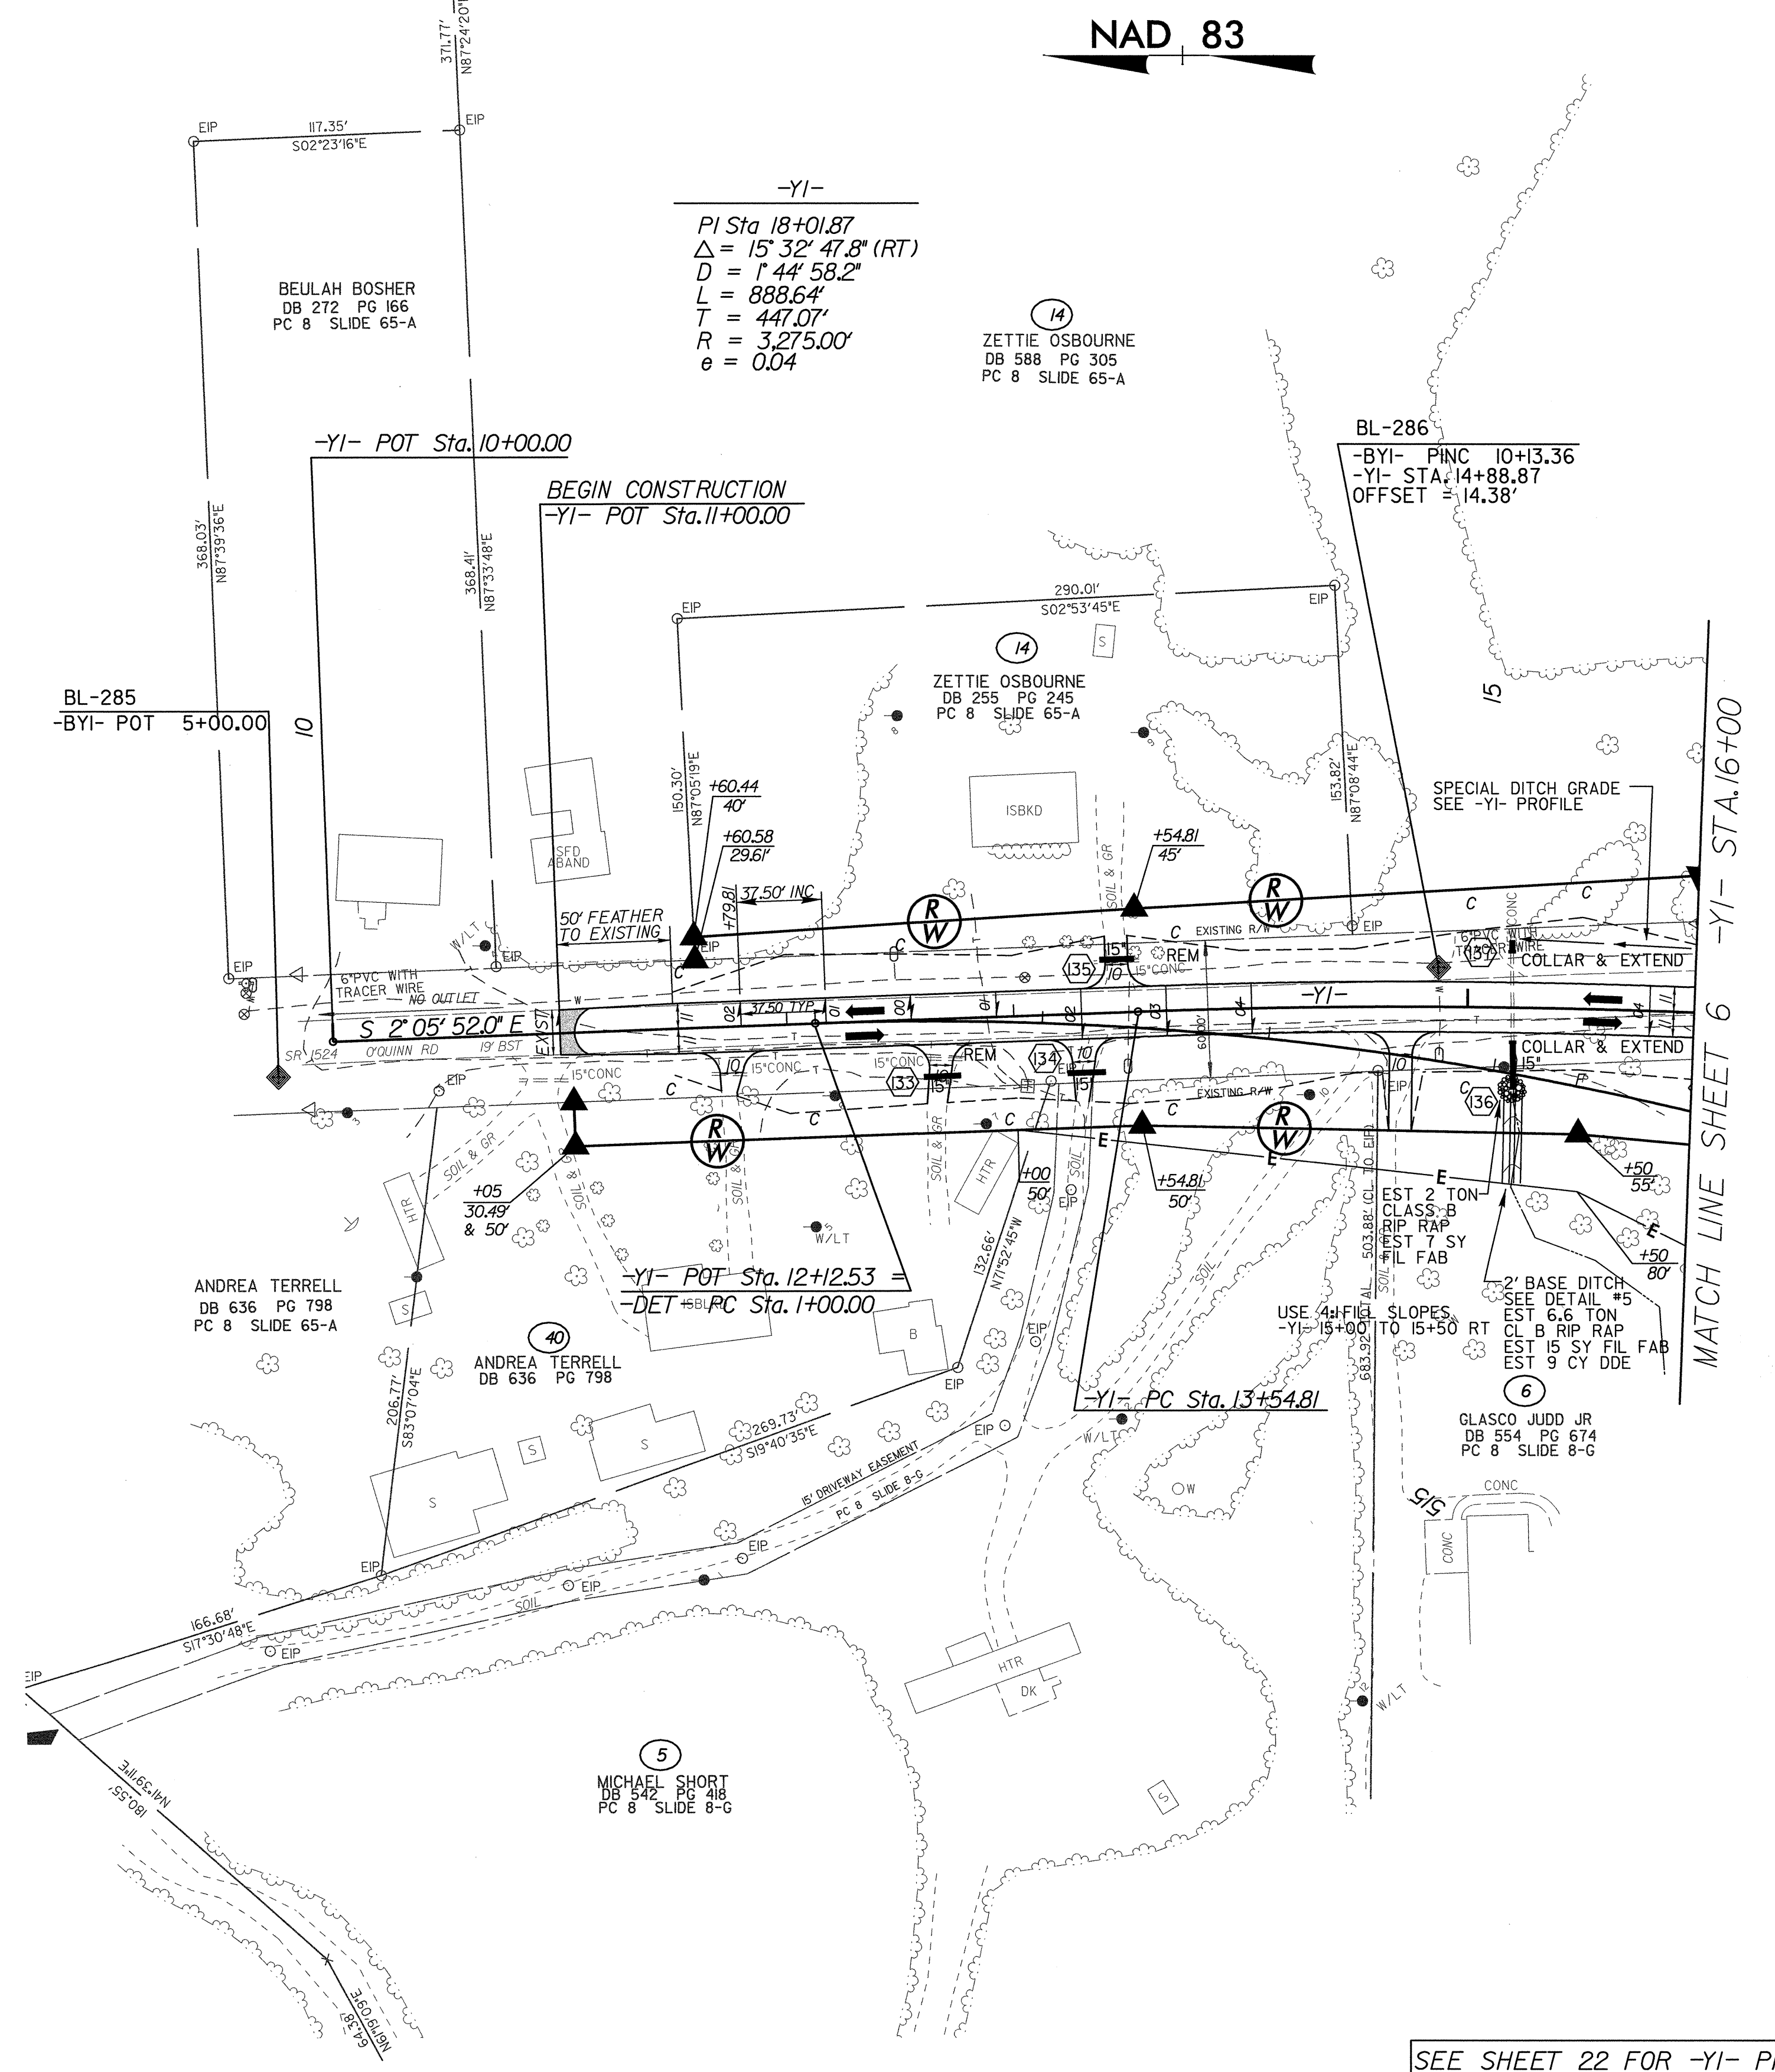

SEE SHEET 22 FOR -YI- PROFILE

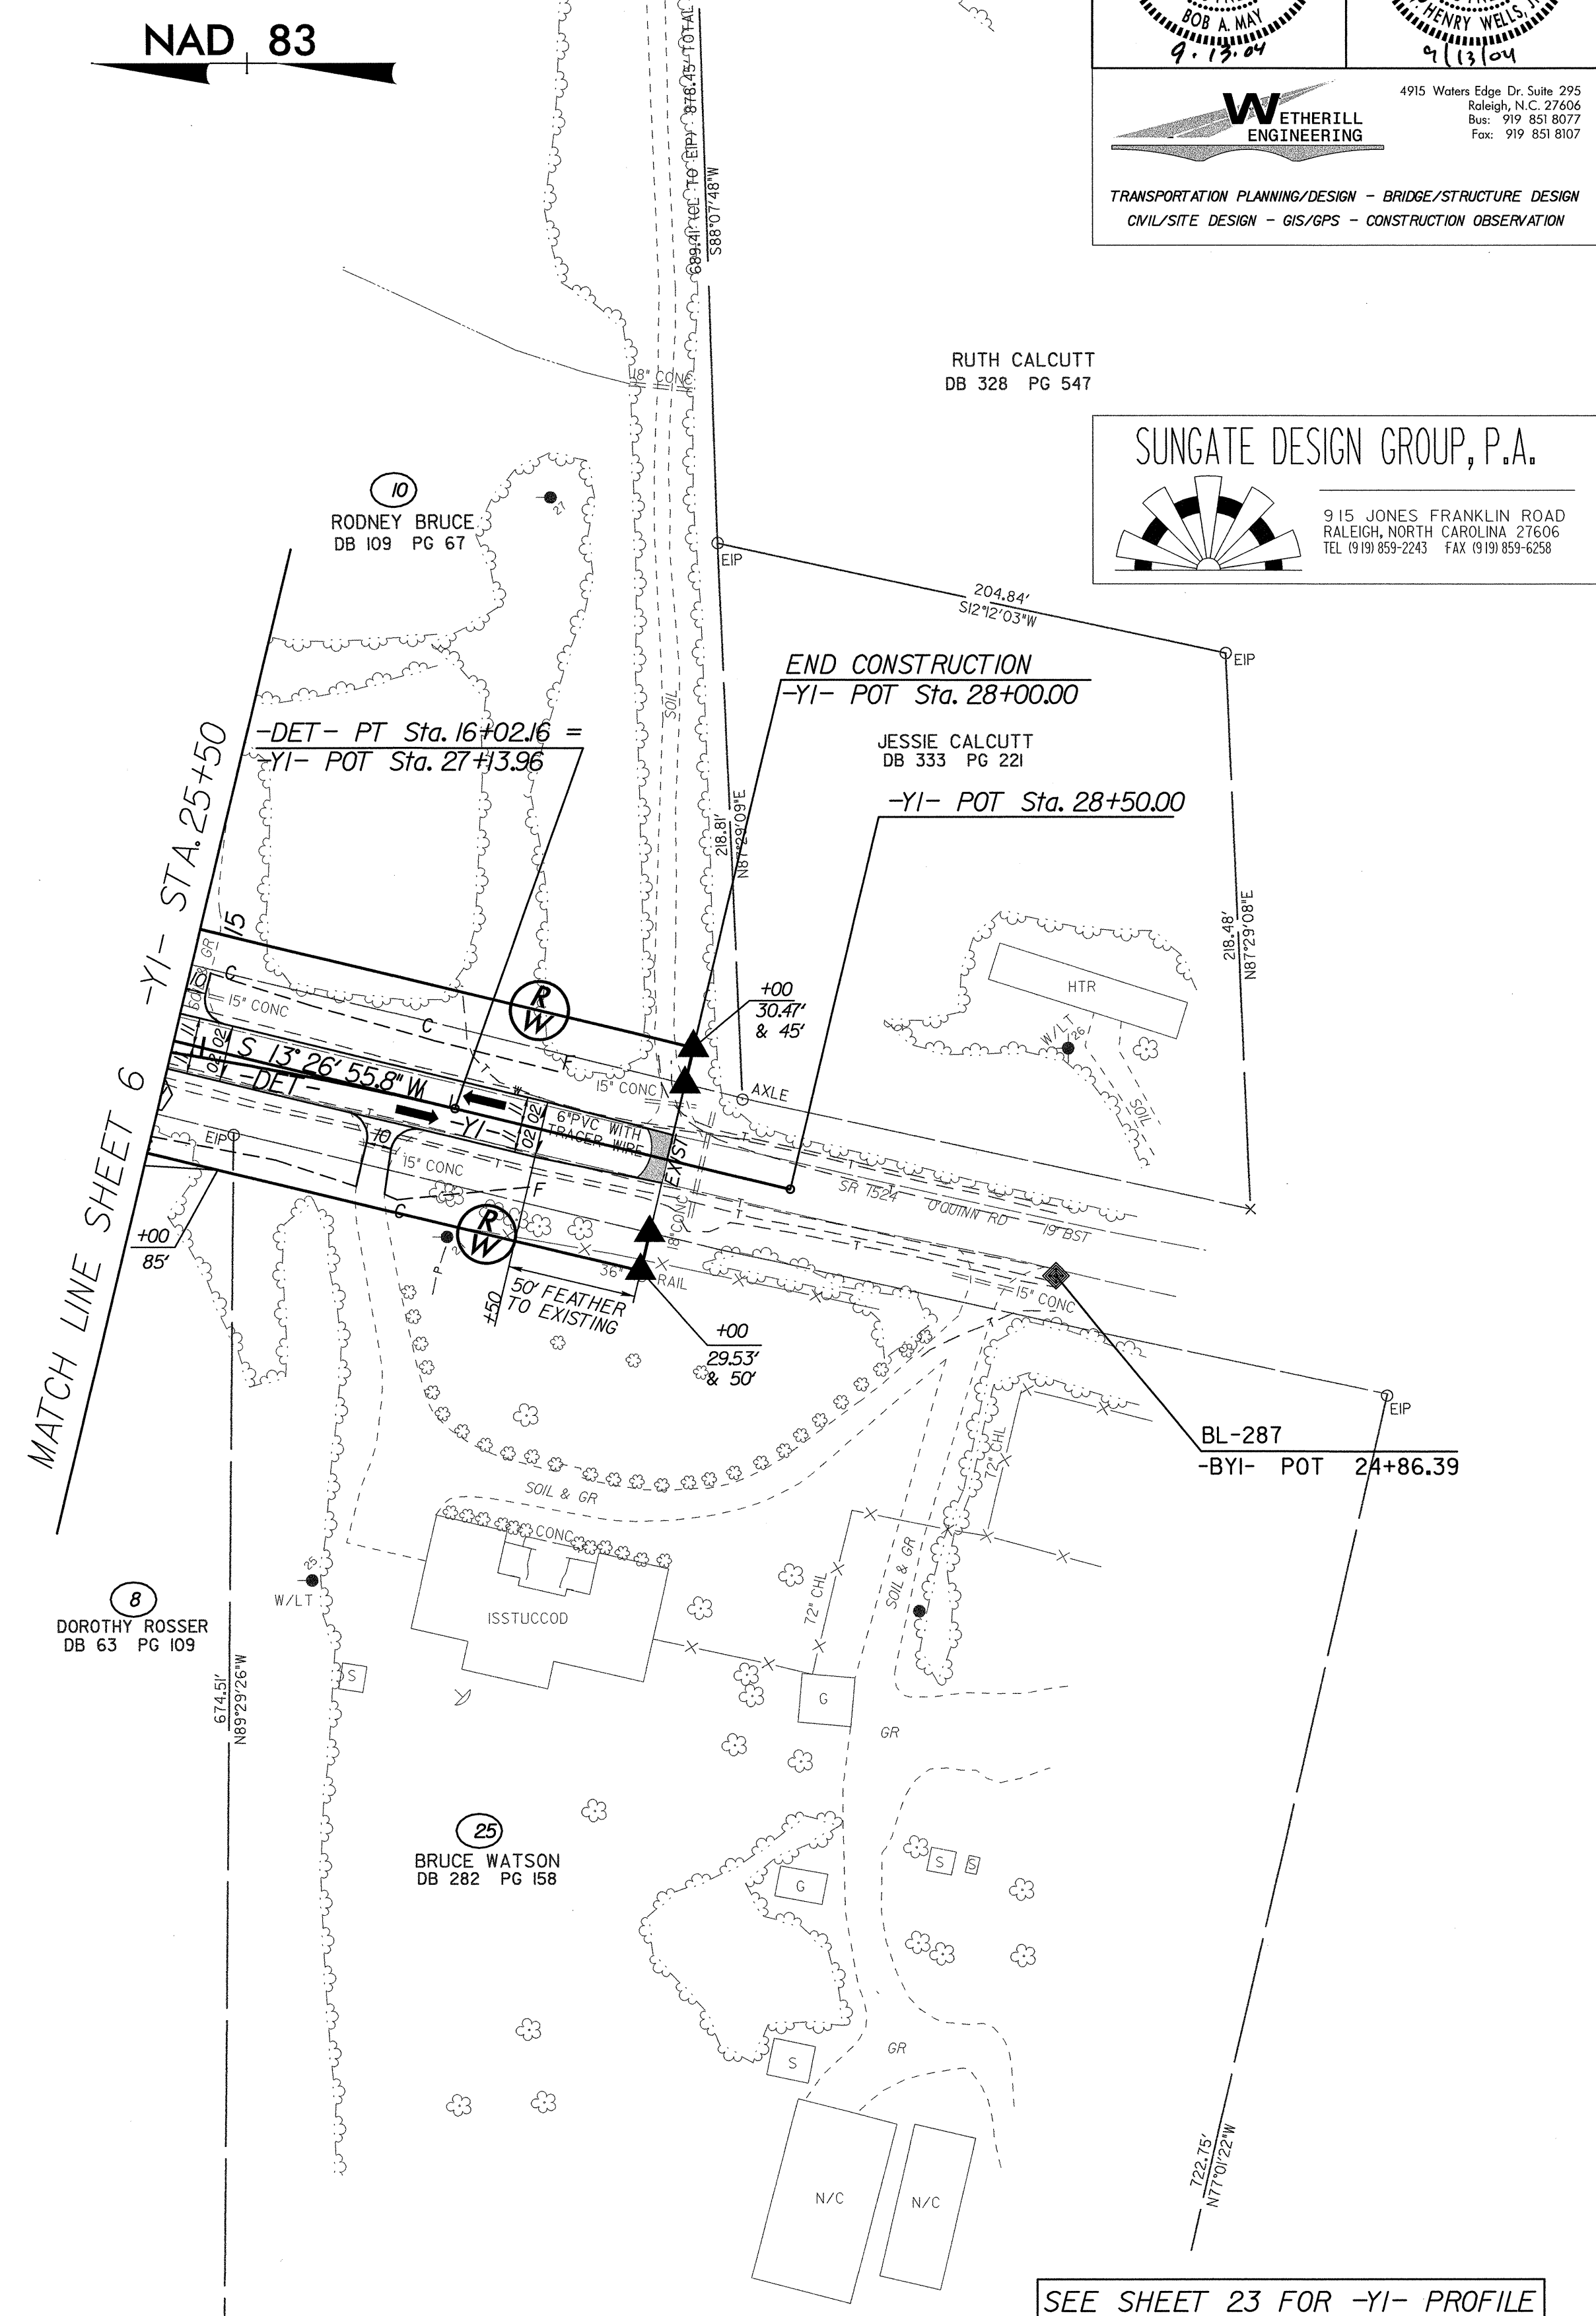

SEE SHEET 23 FOR -YI- PROFILE

13-JUL-2004 13:34
 R:\R-2417bb\Roadway\Proj\N-2417bb.RDY_psh11.dgn
 MTaylor AT MIKETA\ALOR\atmrc