

7/22/99


PROJECT REFERENCE NO. R-2417BB		SHEET NO. 10	
RW SHEET NO.			
ROADWAY DESIGN ENGINEER		HYDRAULICS ENGINEER	
<small>4915 Waters Edge Dr. Suite 295 Raleigh, N.C. 27606 Bus: 919 851 8077 Fax: 919 851 8107</small>			
<small>TRANSPORTATION PLANNING/DESIGN - BRIDGE/STRUCTURE DESIGN CIVIL/SITE DESIGN - GIS/GPS - CONSTRUCTION OBSERVATION</small>			

FOR RIGHT OF WAY PURPOSES ONLY

SUNGATE DESIGN GROUP, P.A.

915 JONES FRANKLIN ROAD
RALEIGH, NORTH CAROLINA 27606
TEL 919 859-2243 FAX 919 859-6258

NAD 83

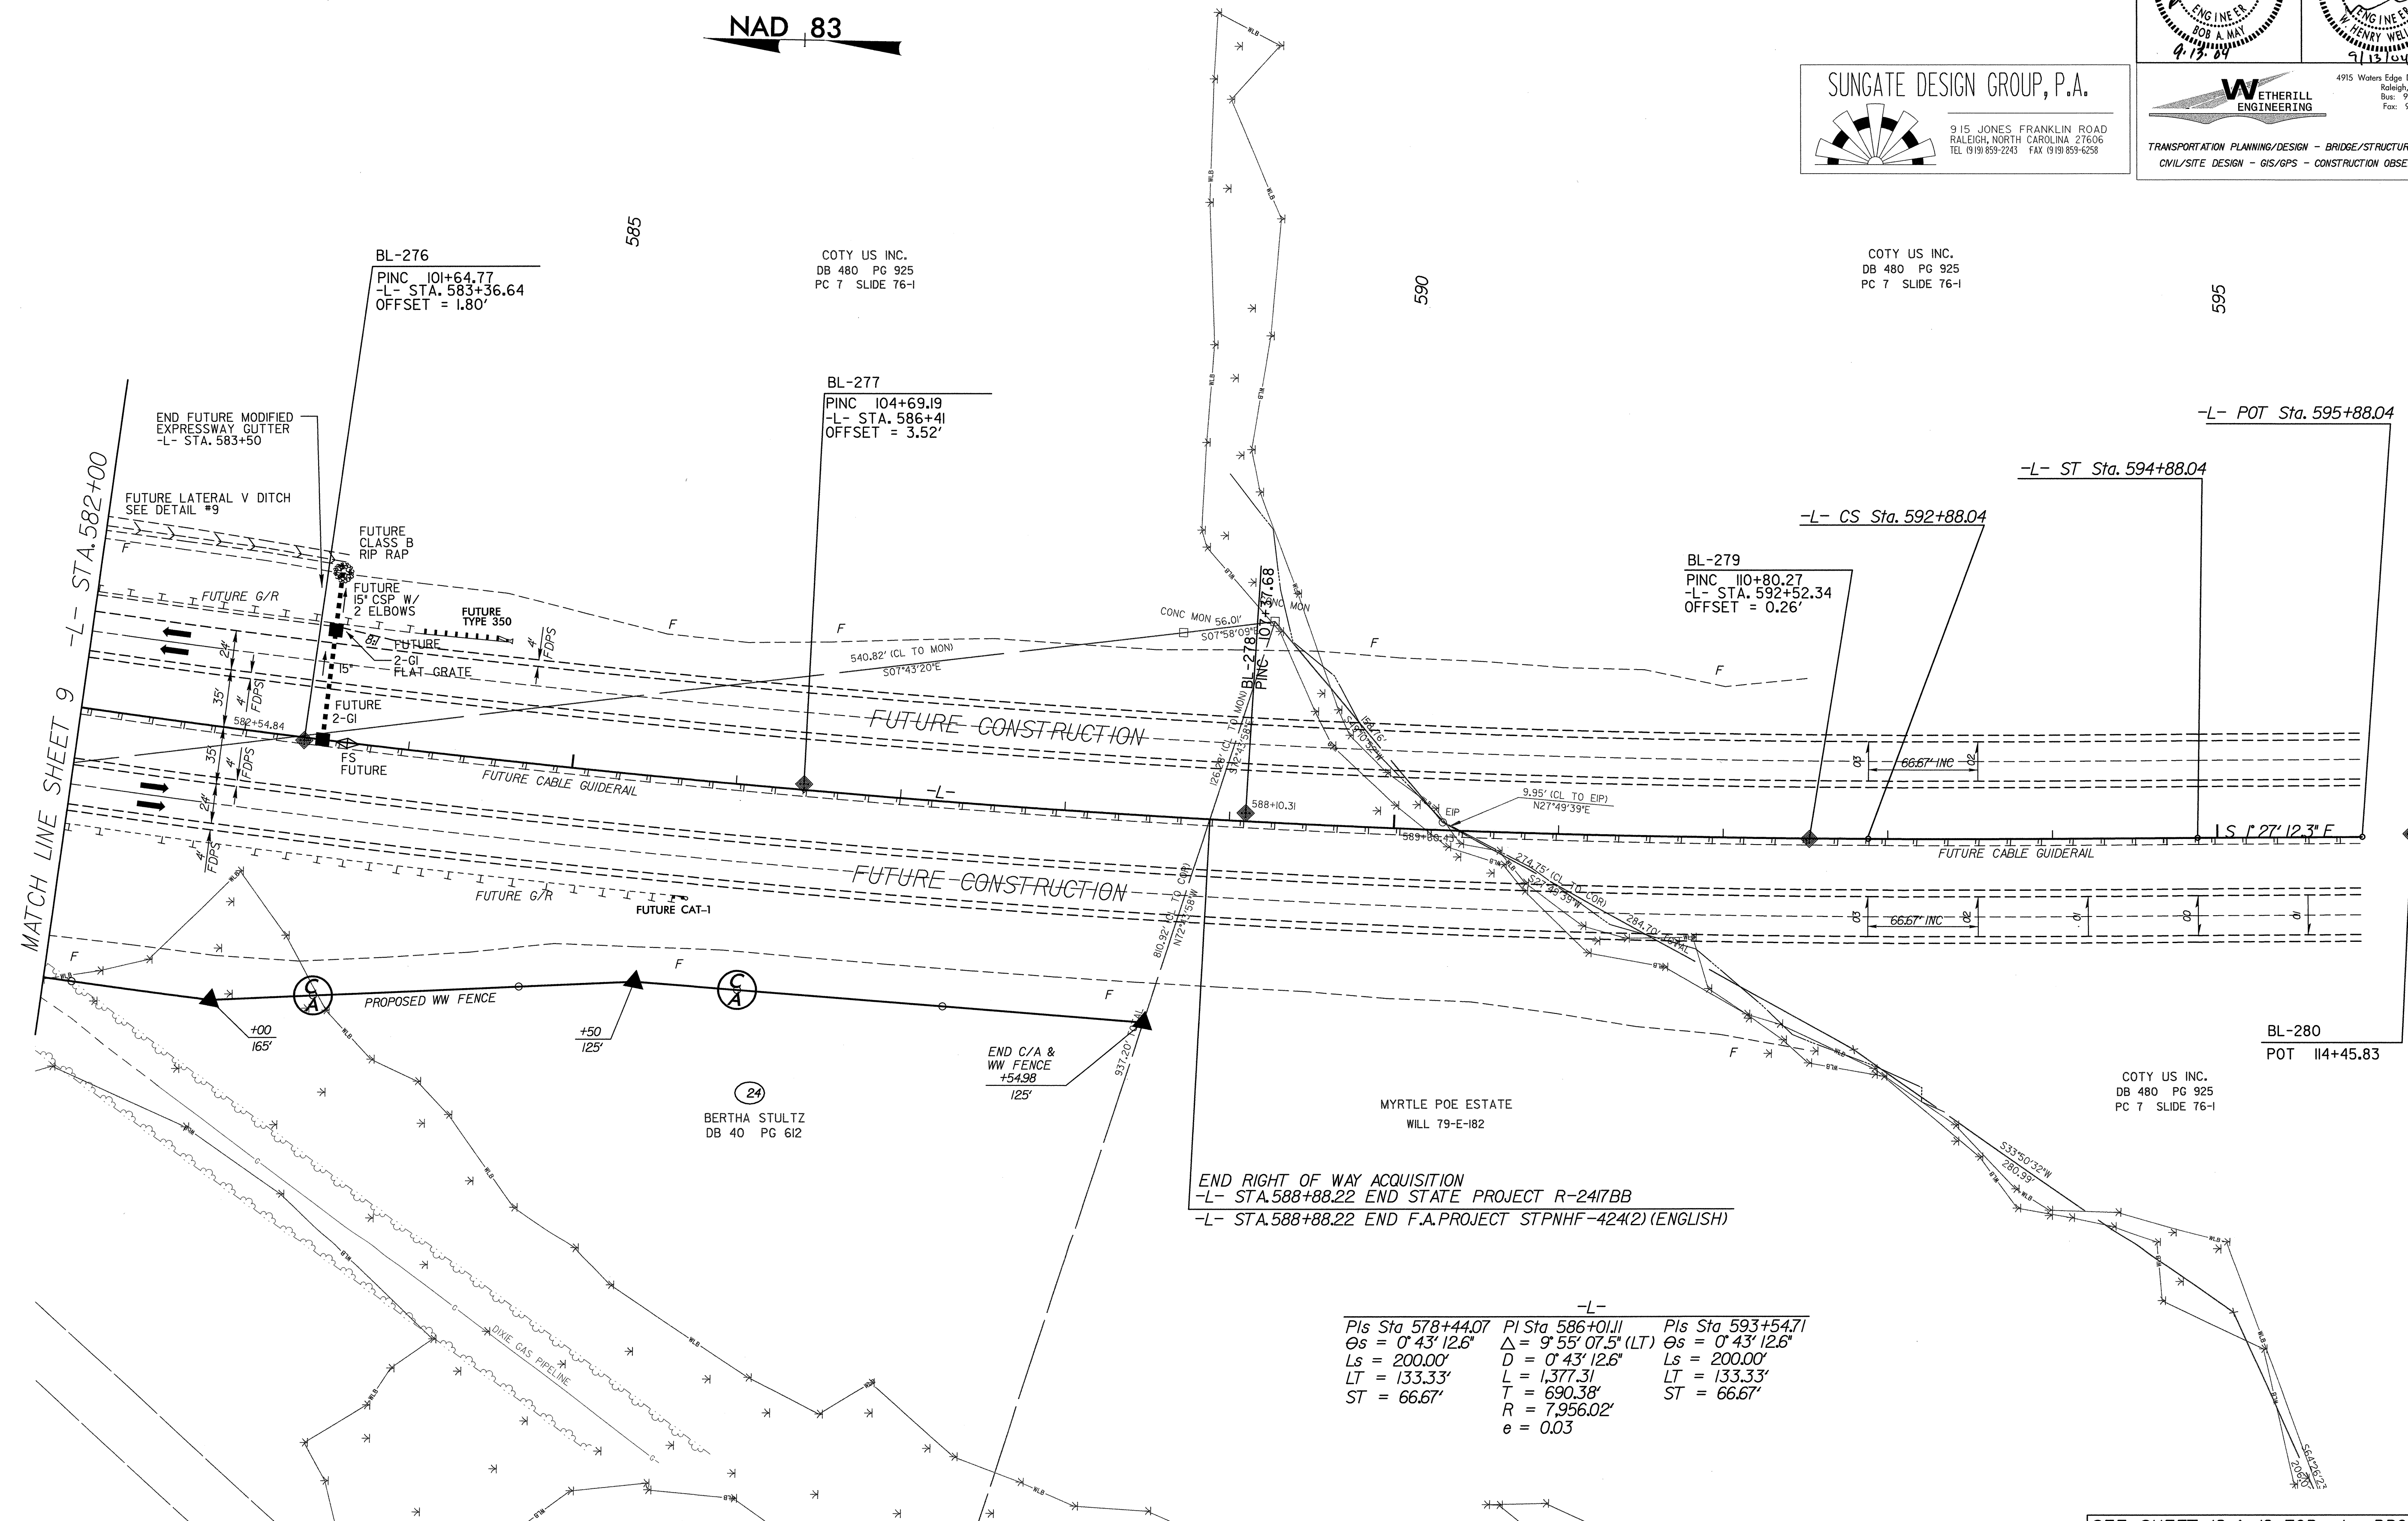

-L-

Pls Sta 578+44.07	Pls Sta 586+01.11	Pls Sta 593+54.71
$\Theta_s = 0^\circ 43' 12.6''$	$\Delta = 9^\circ 55' 07.5''$ (LT)	$\Theta_s = 0^\circ 43' 12.6''$
$L_s = 200.00'$	$D = 0^\circ 43' 12.6''$	$L_s = 200.00'$
$LT = 133.33'$	$L = 1,377.31'$	$LT = 133.33'$
$ST = 66.67'$	$T = 690.38'$	$ST = 66.67'$
	$R = 7,956.02'$	
	$e = 0.03$	

SEE SHEET 18 & 19 FOR -L- PROFILE

13-JUL-2004 13:34
R:\R-2417bb\Roadway\Prj\N-2417bb_R0Y_psh10.dgn
MTaylor AT MIKE TAYLOR@stmr.com