



STREAM RESTORATION

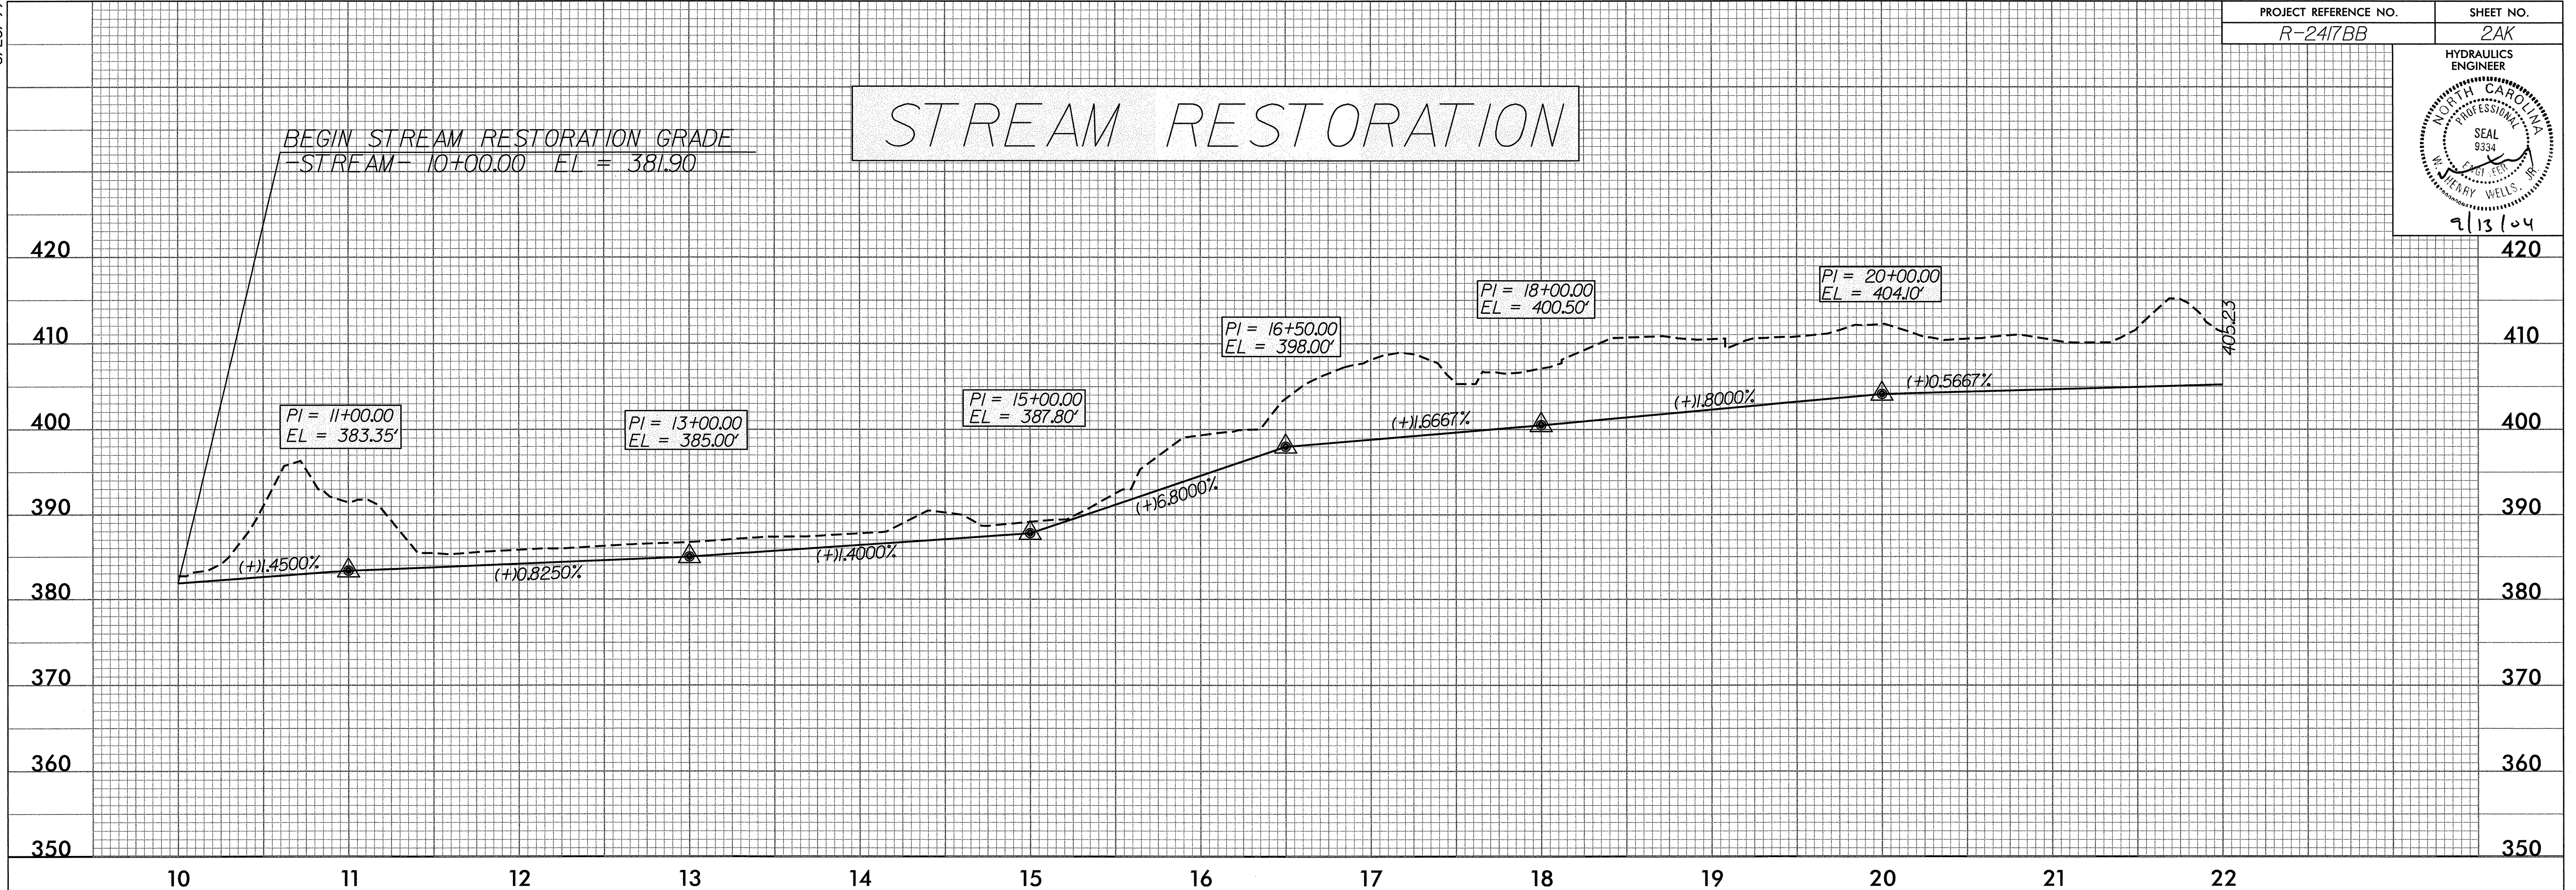

STREAM RESTORATION

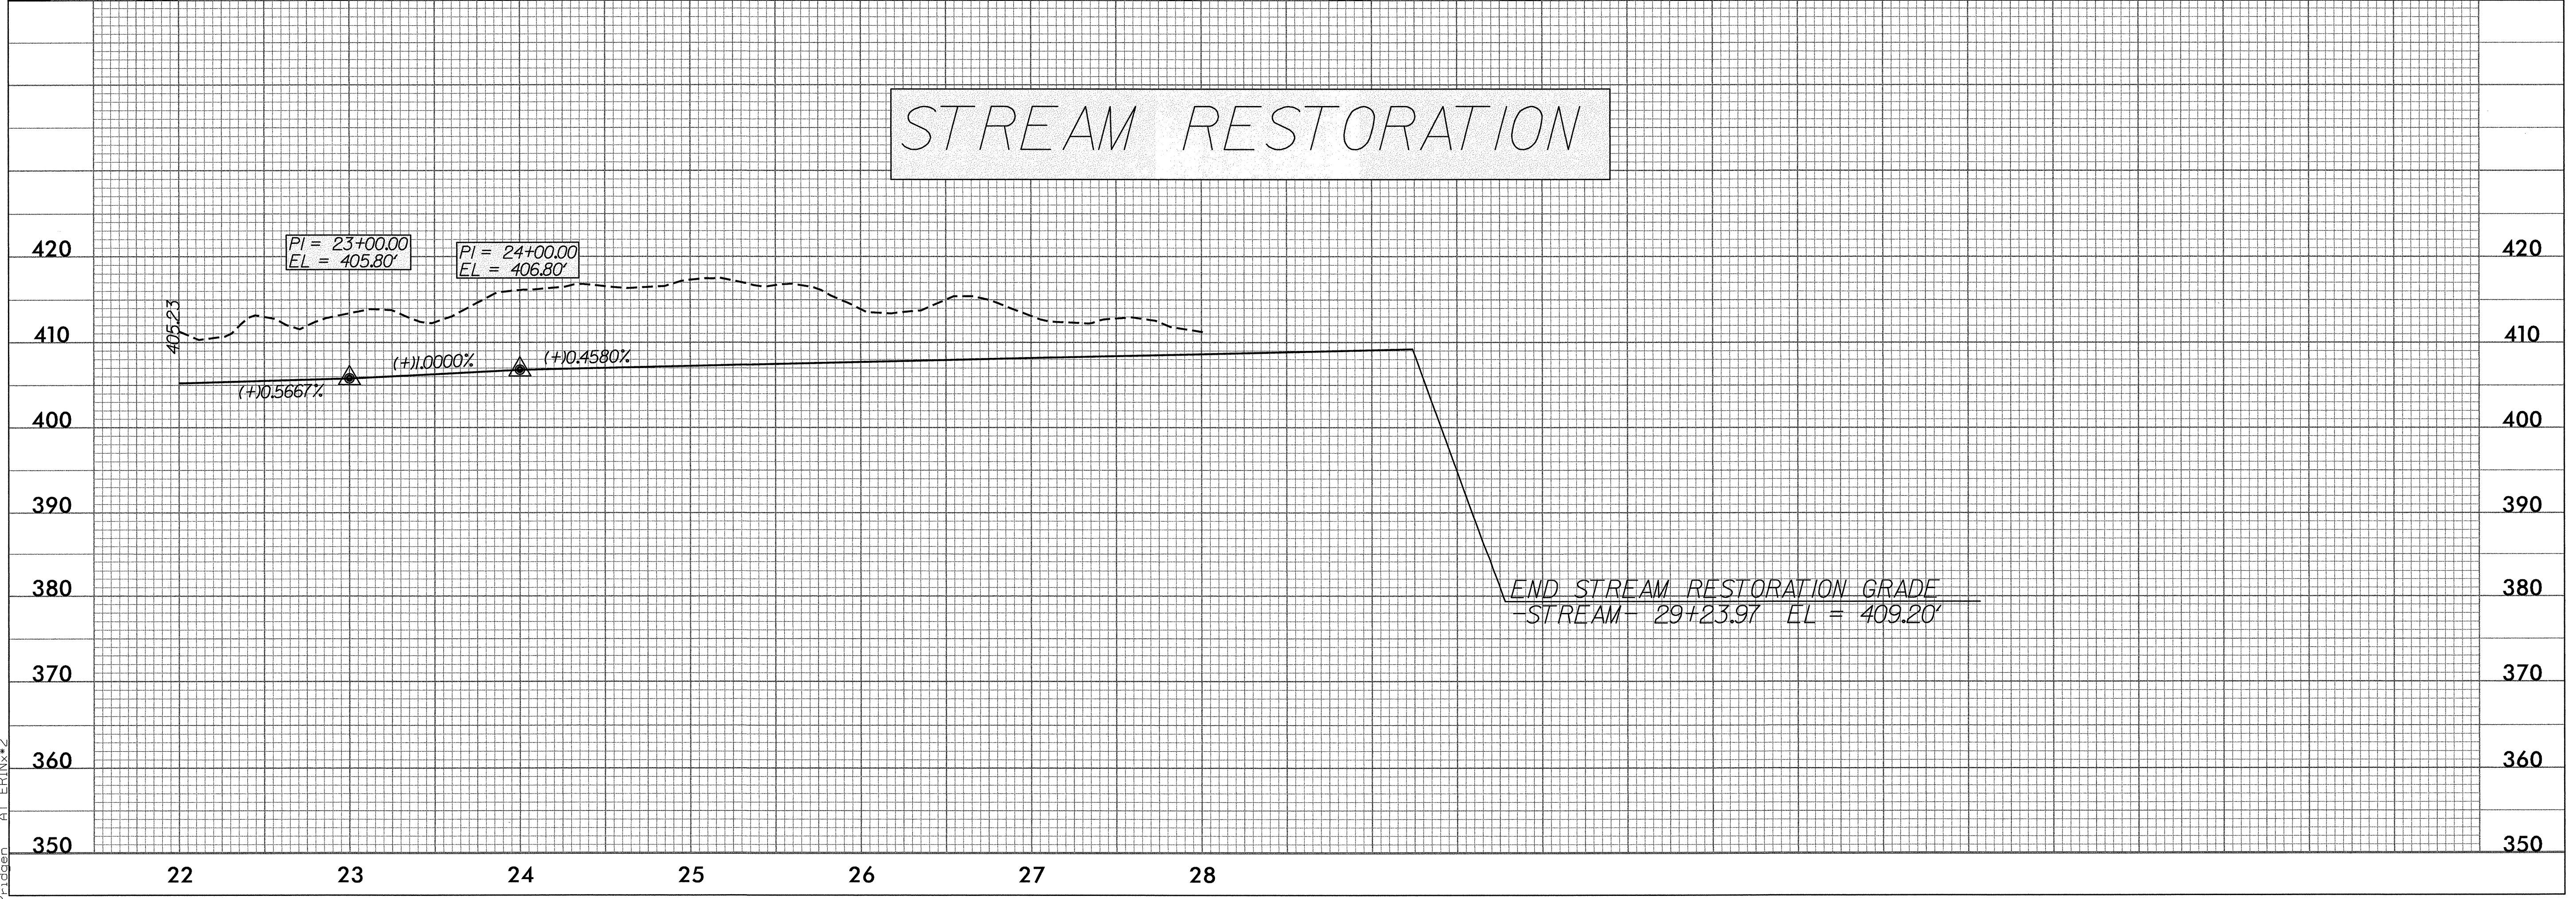

5/28/99

11/7/04 JUN-2004 09:19
11776c:\p03049\2417bb_rdy_stream.pfl.dgn
A