


7/2/99

REVISIONS

PROJECT REFERENCE NO.	SHEET NO.
R-2417BB	2AJ
RW SHEET NO.	

HYDRAULICS ENGINEER

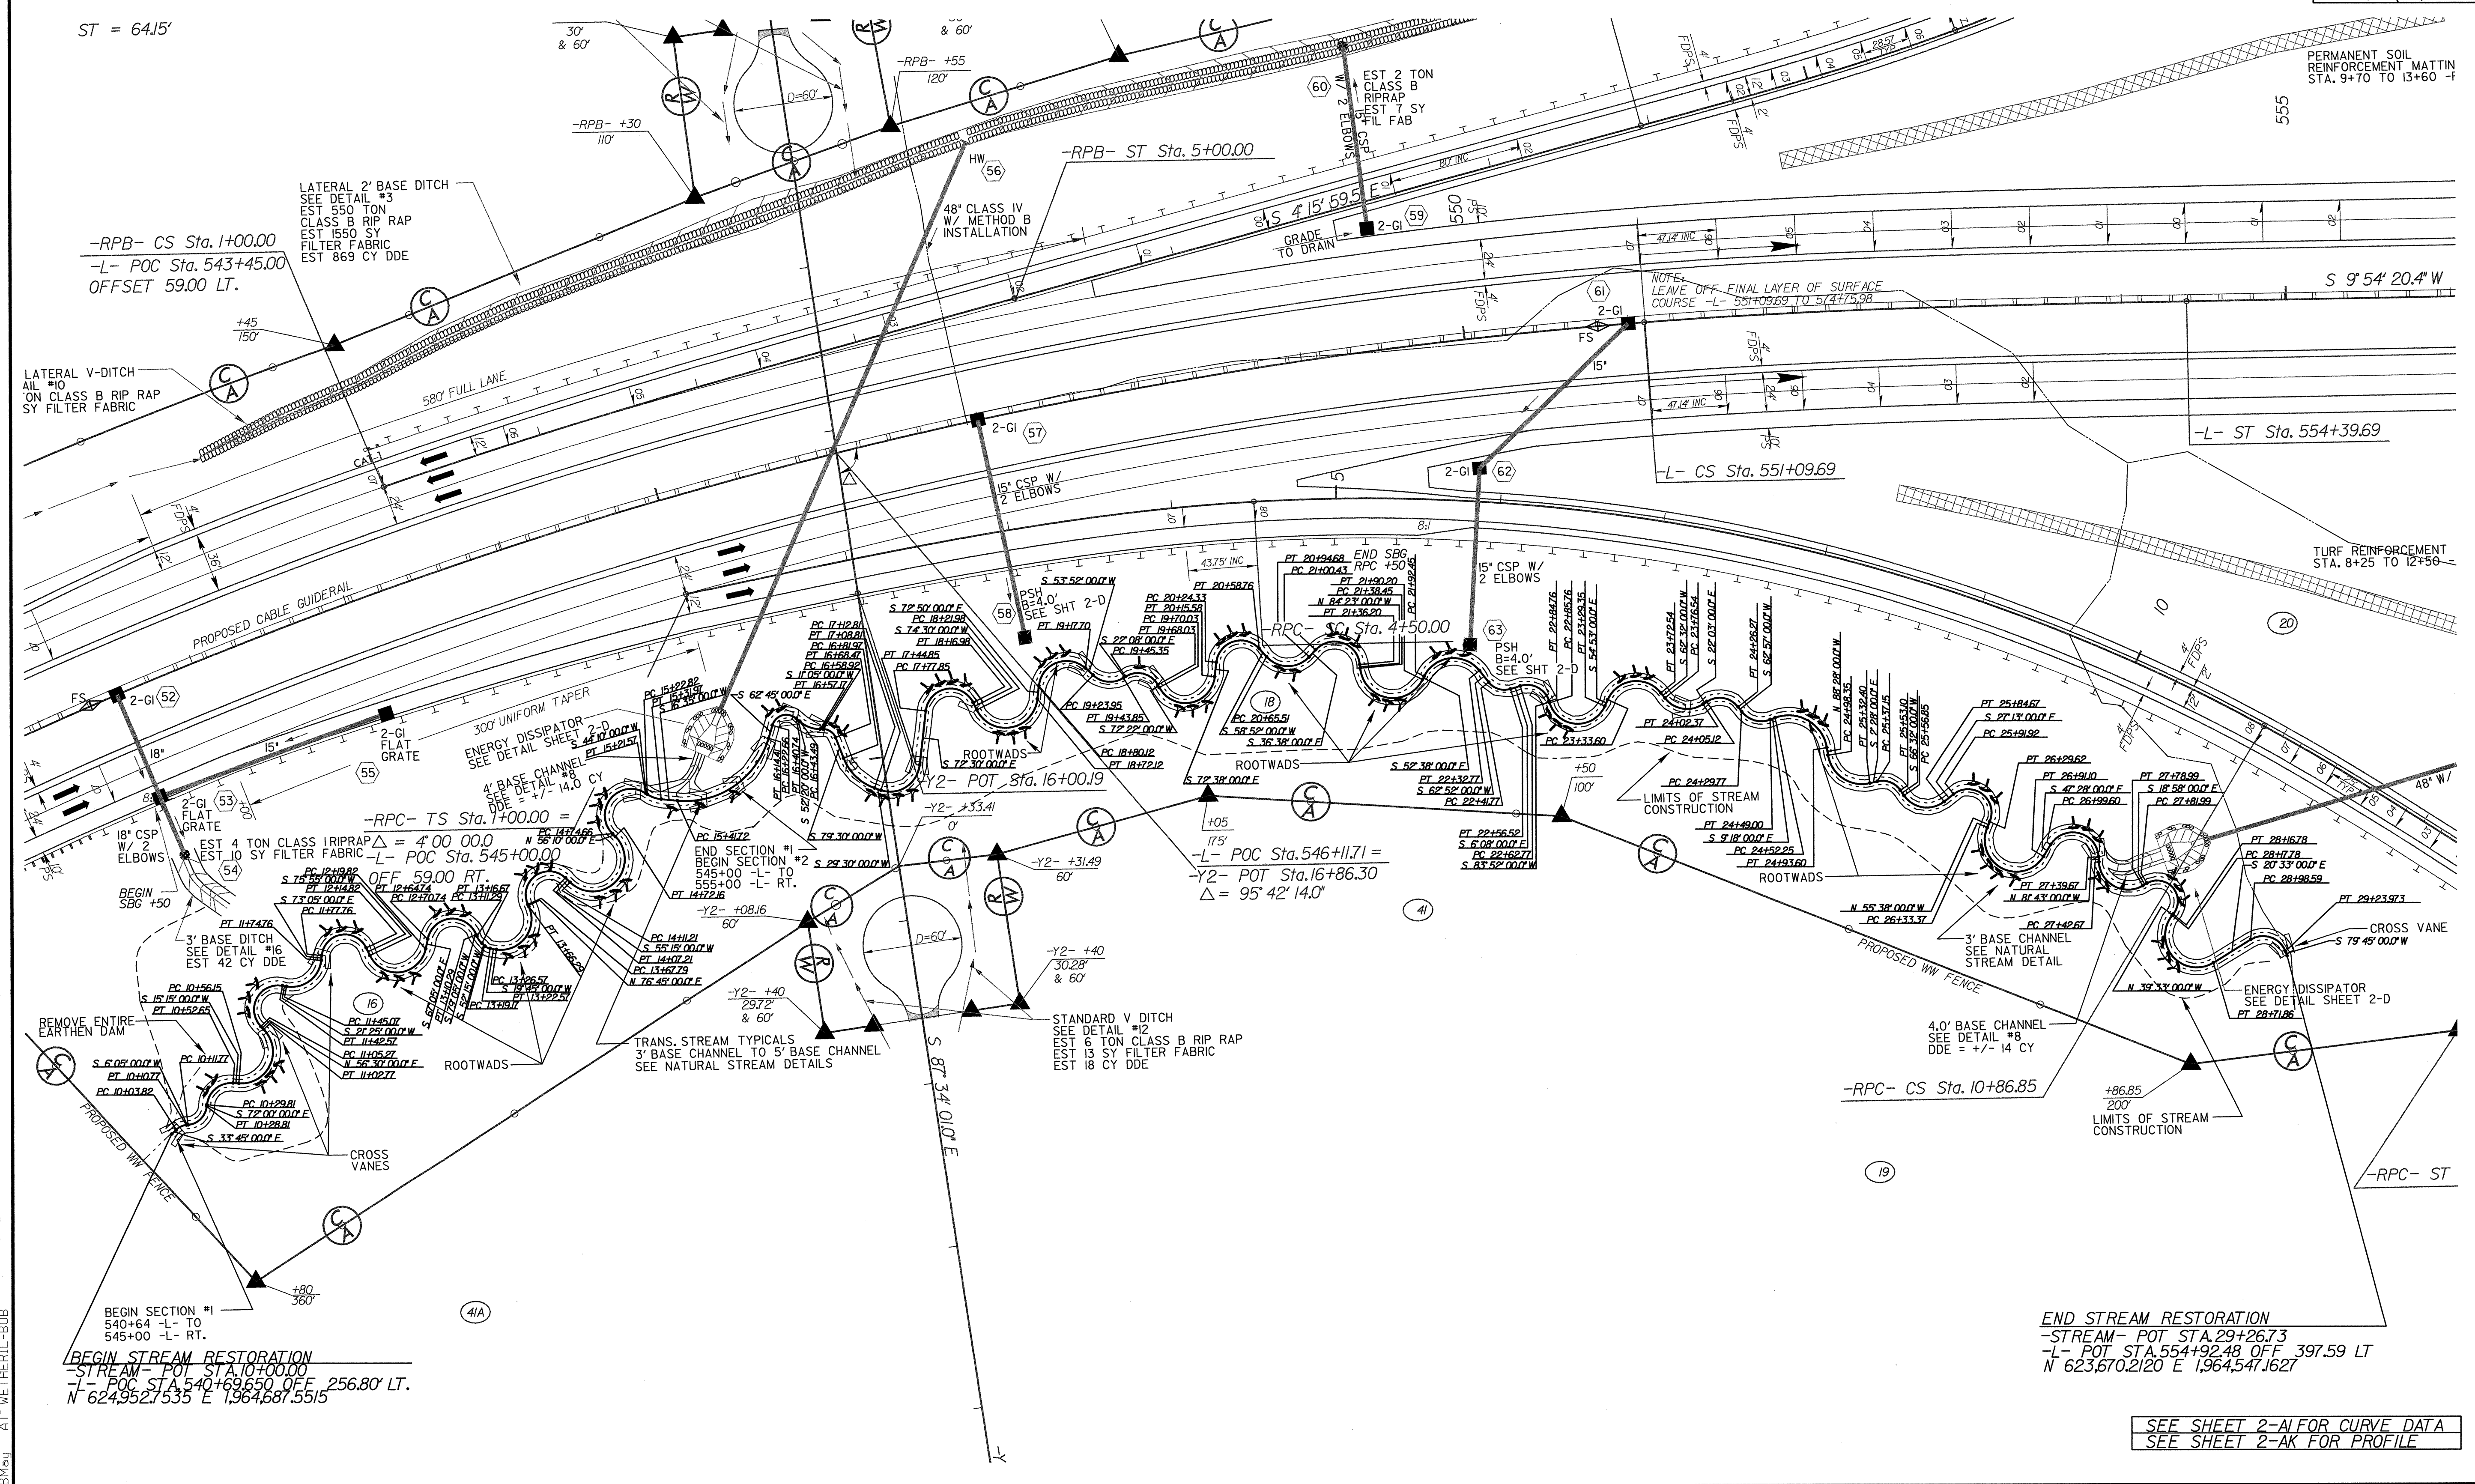

14-JUL-2004 09:17:11 2417bb.RDY.s2e.dgn

BEGIN STREAM RESTORATION
 -STREAM- POT STA. 10+00.00
 -L- POC STA. 540+69.650 OFF 256.80' LT.
 N 624,952.7535 E 1,964,687.5515

END STREAM RESTORATION
 -STREAM- POT STA. 29+26.73
 -L- POT STA. 554+92.48 OFF 397.59' LT
 N 623,670.2120 E 1,964,547.1627

SEE SHEET 2-A FOR CURVE DATA
 SEE SHEET 2-AK FOR PROFILE