
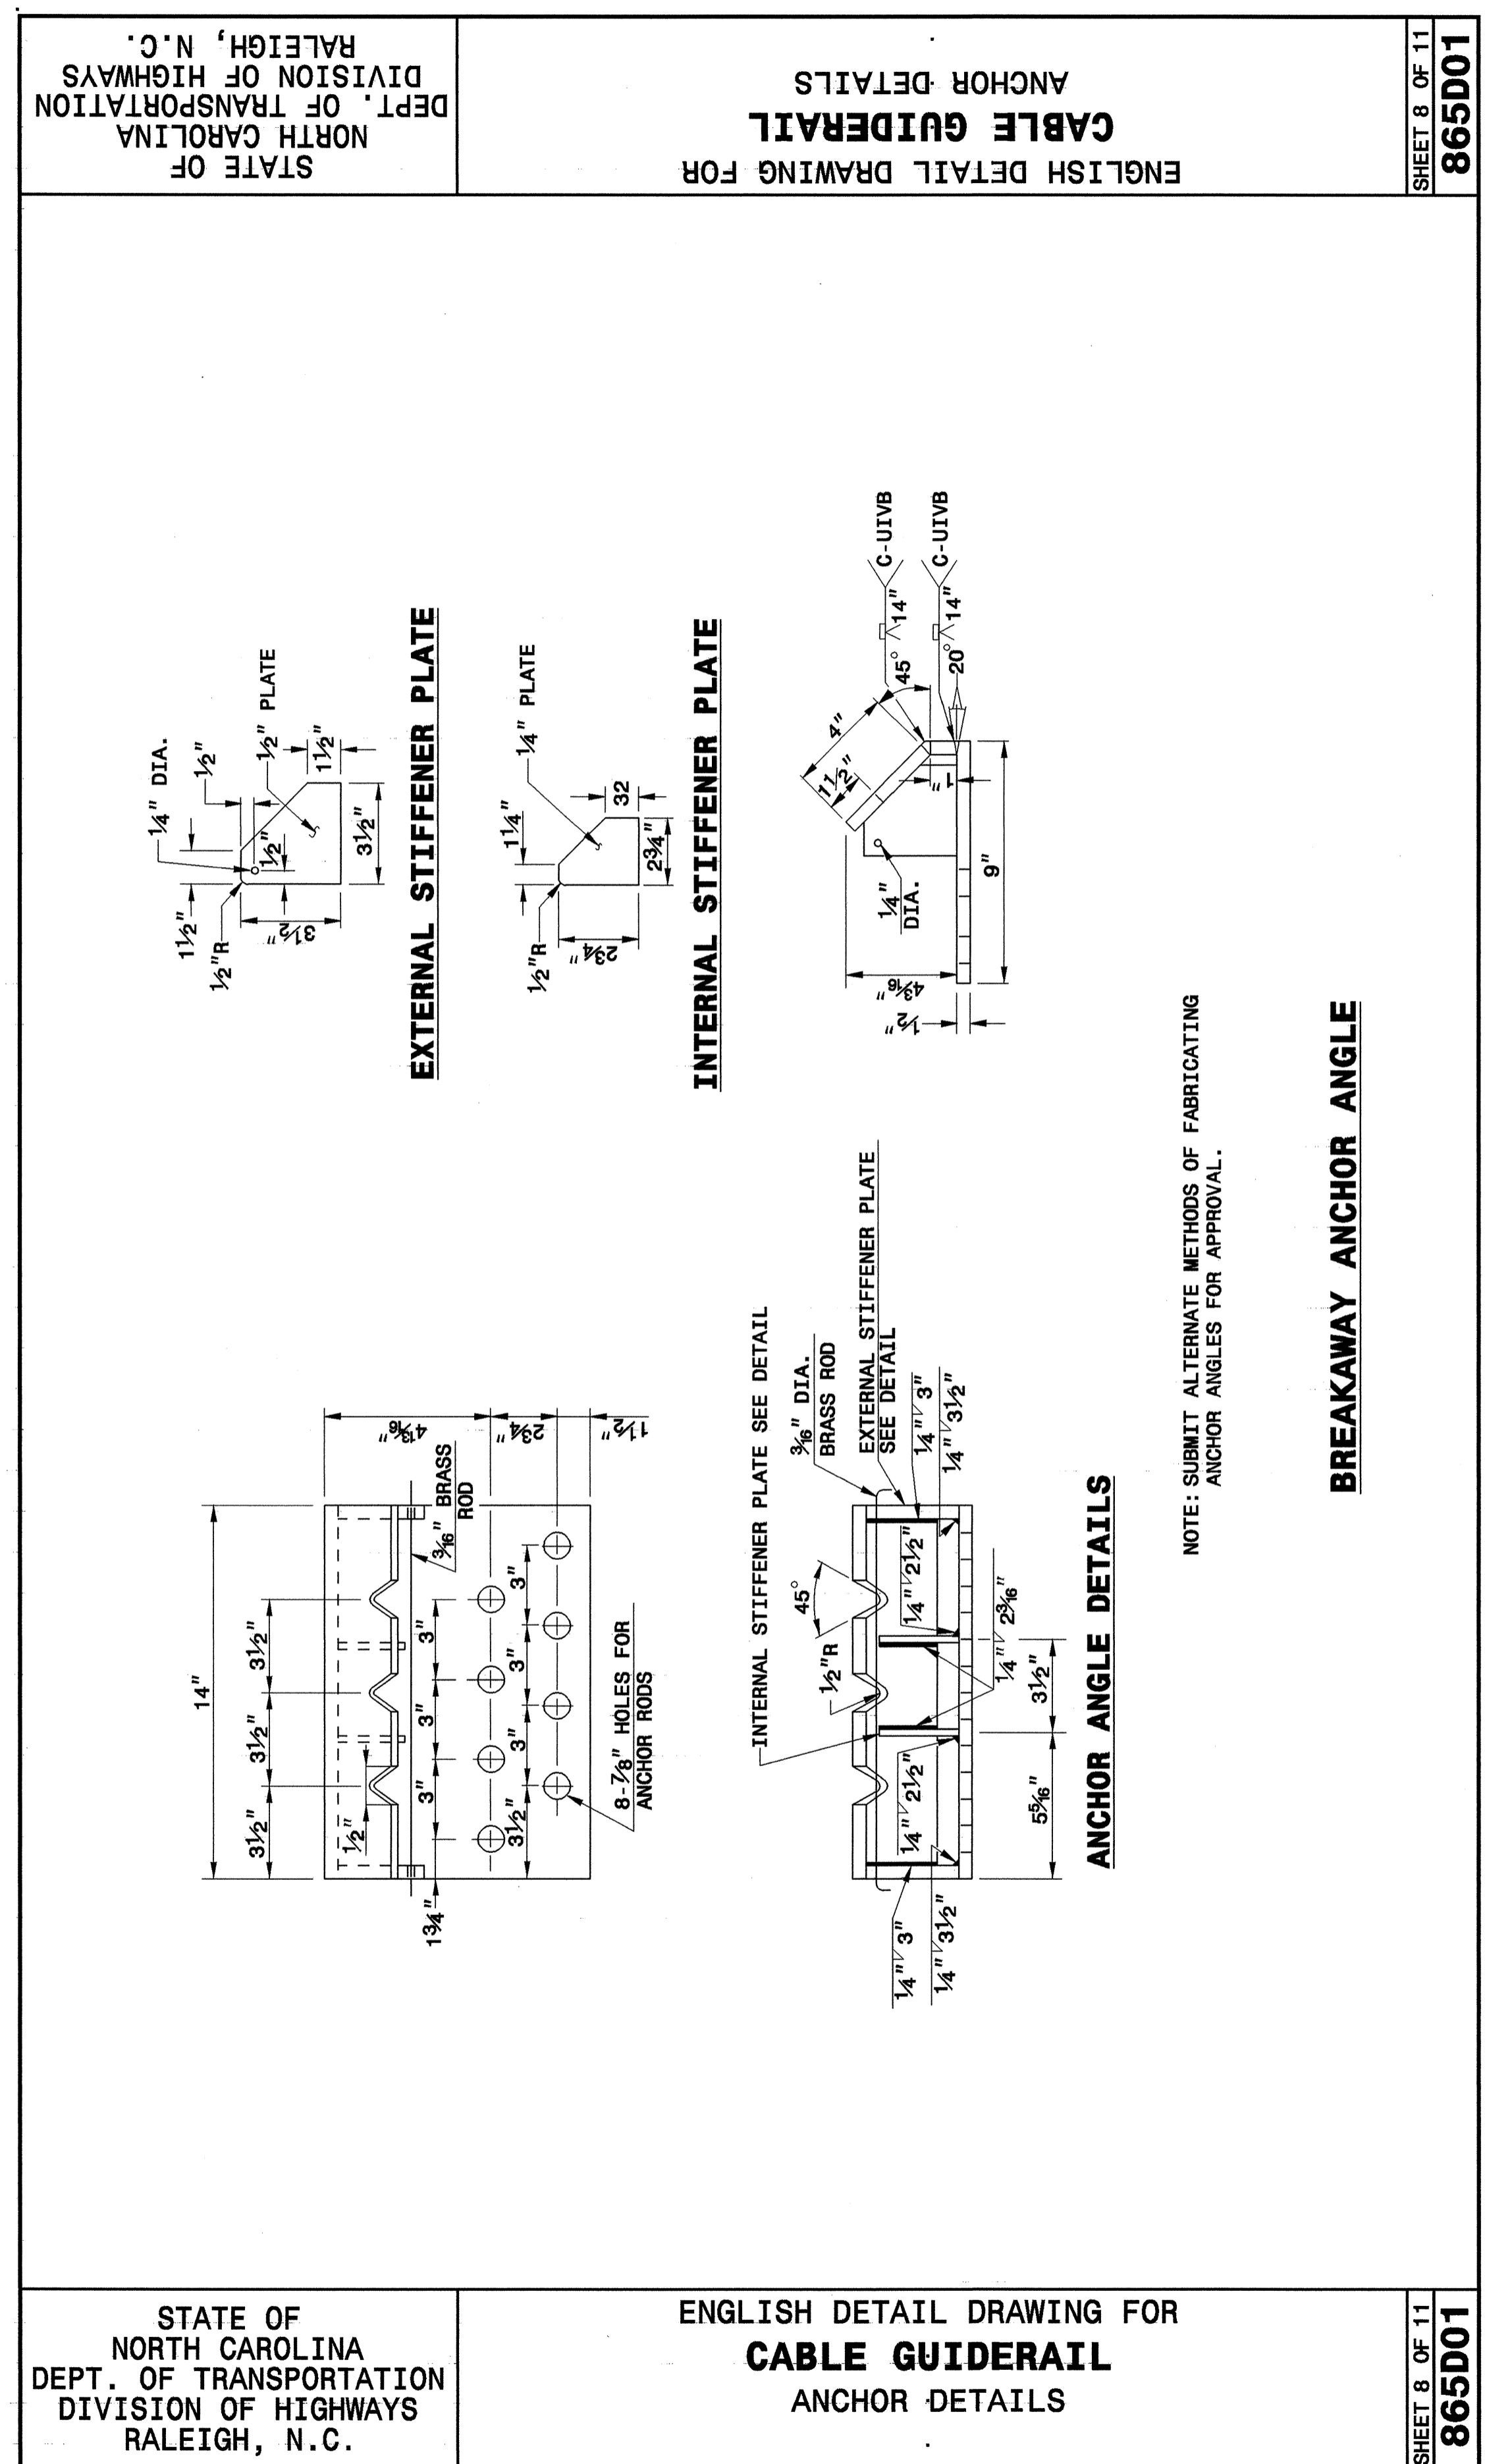


I:\APR-2004\14149  
 W:\Special Details\enrichard\stds\02\Stds to Special Details\english\86501\0865d01.dgn  
 At: 05212260  
 enrichard

5/14/99

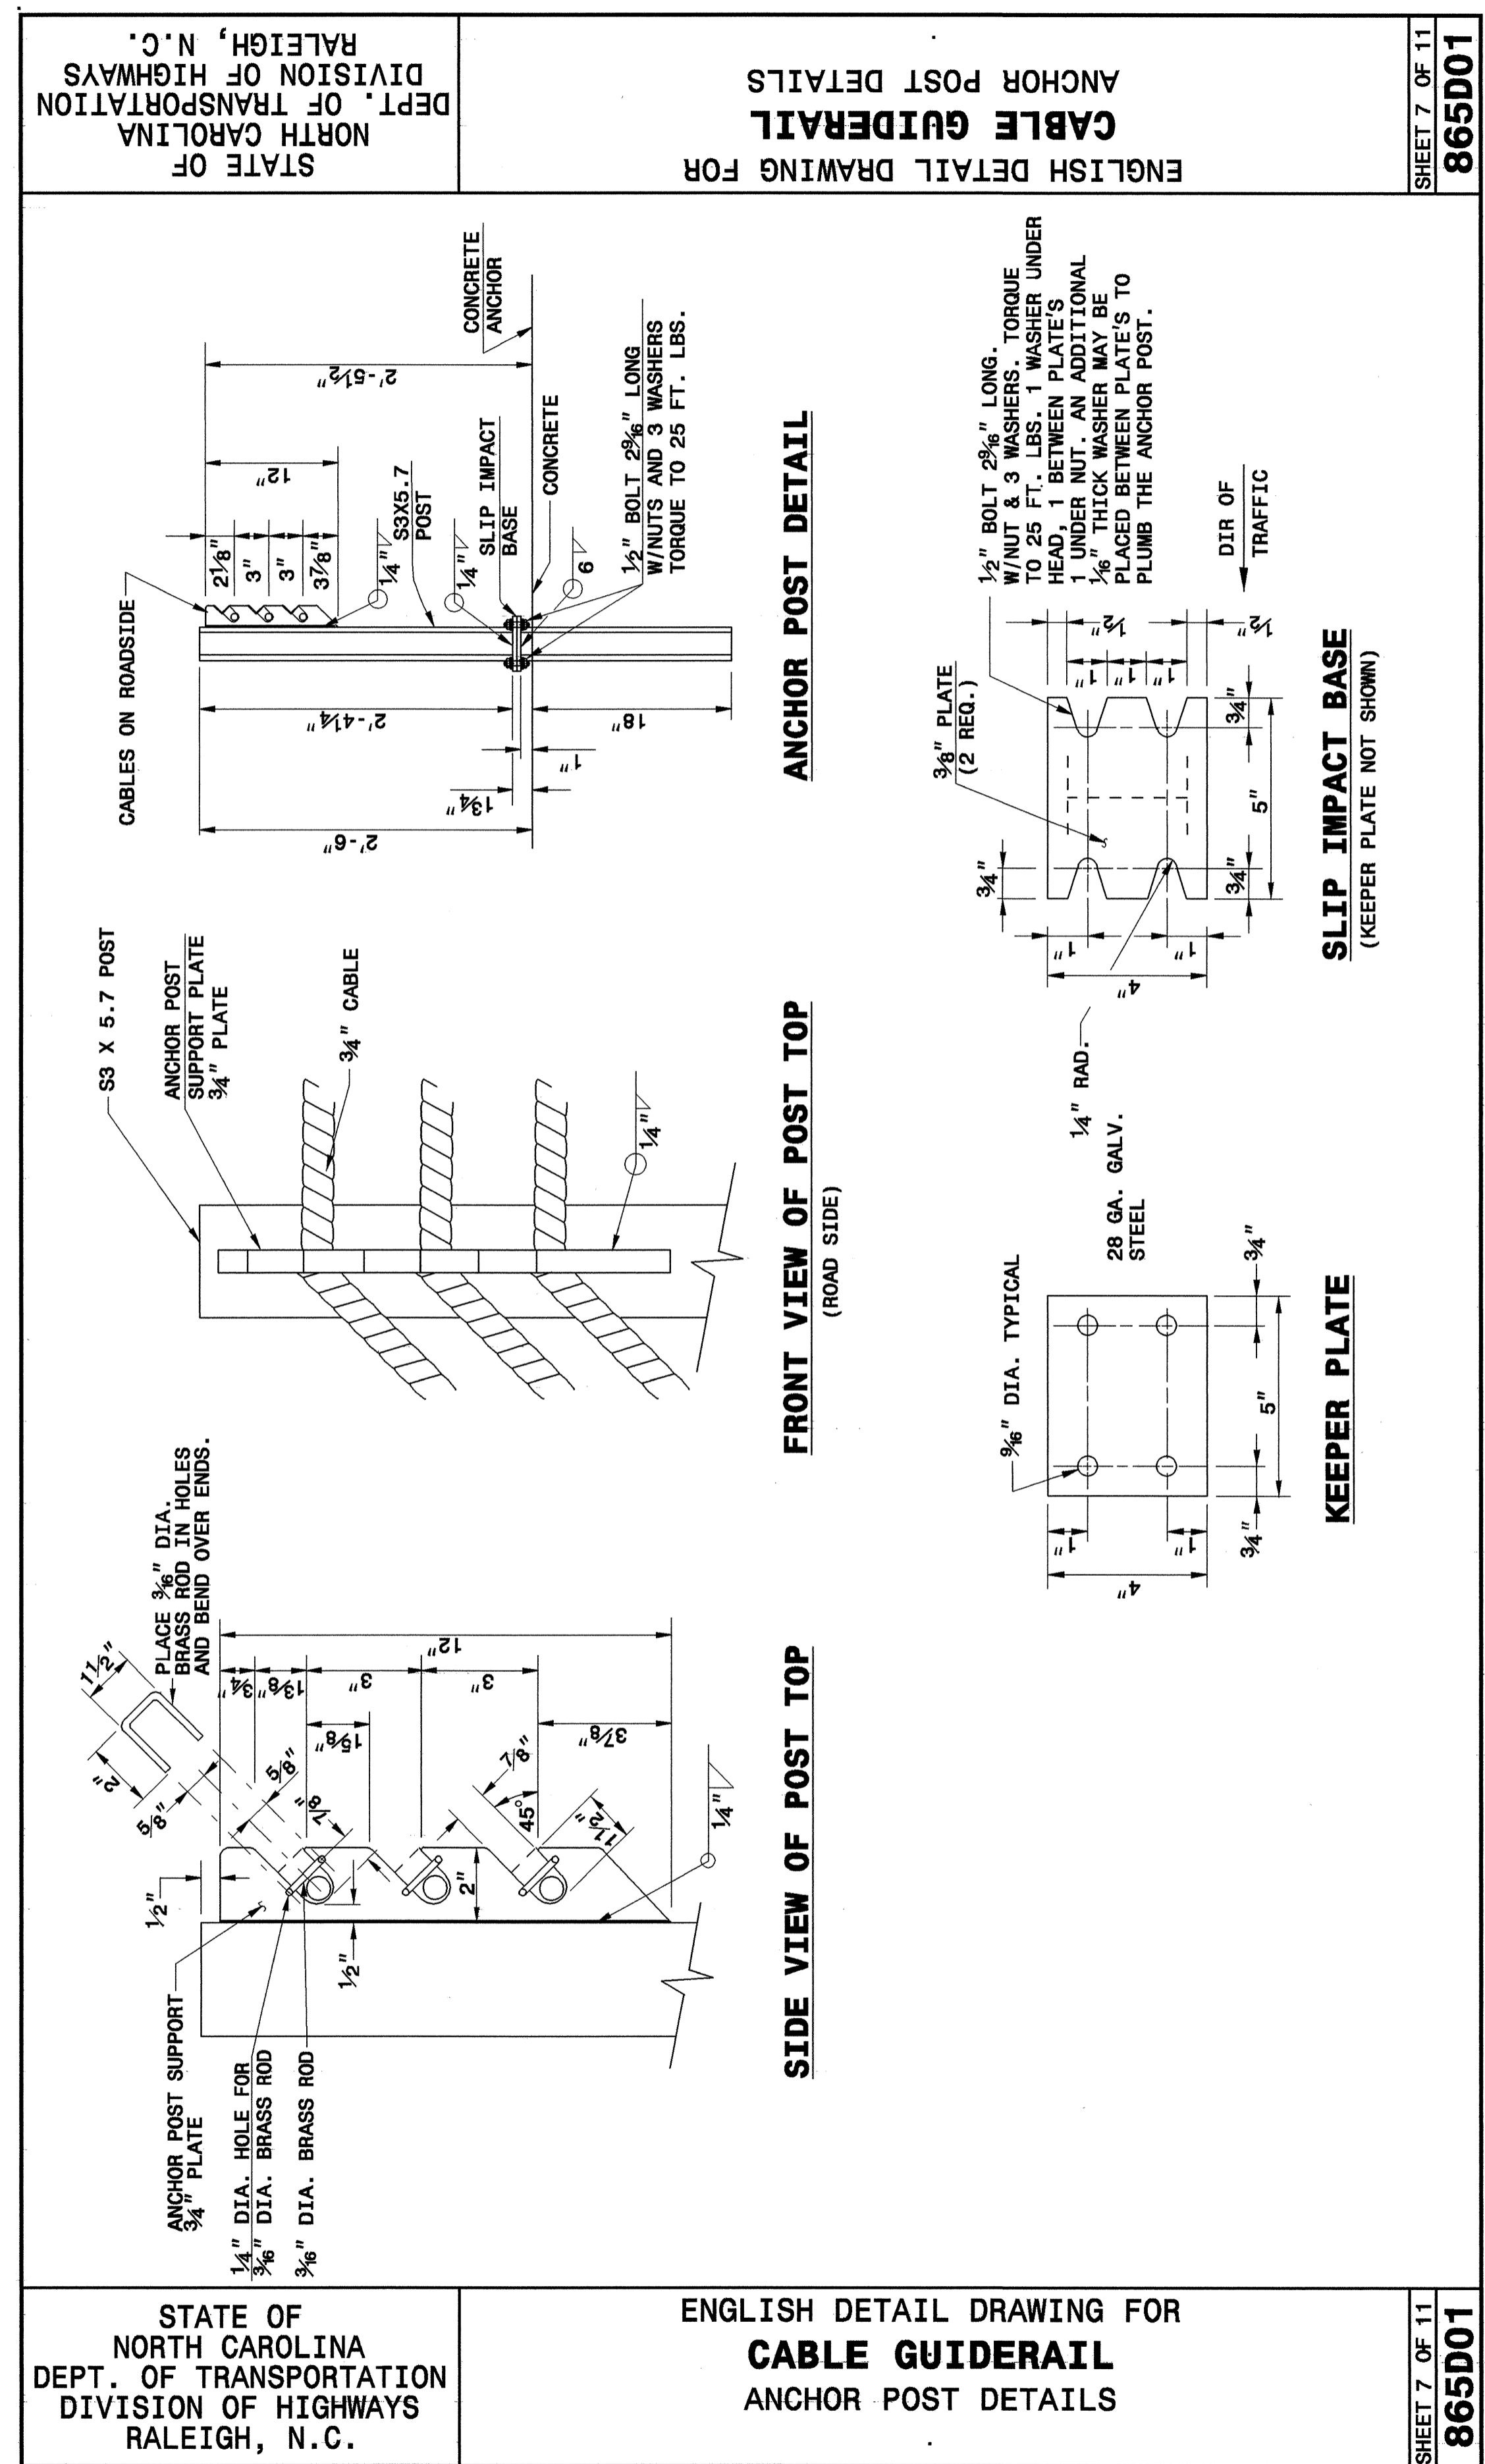

NORTH CAROLINA  
 PROFESSIONAL  
 SEAL  
 022966  
 ENGINEER  
 JOEL S. HOWERTON  
*Joel S. Howerton*  
 01/15/04

**DESIGN SERVICES UNIT  
STANDARDS AND SPECIAL DESIGN**  
Office 919-250-4128 FAX 919-250-4119

**SEE PLATE FOR TITLE**

ORIGINAL BY: 2002 STANDARDS DATE: 1-15-02  
 MODIFIED BY: E.E. WARD DATE: 4-07-04  
 CHECKED BY: DATE:  
 FILE SPEC.: /usr/std/02stds to details/english/86501/0865D01.dgn