


SHEAR POINT LAYOUT FOR INTERCHANGE

NAD 83

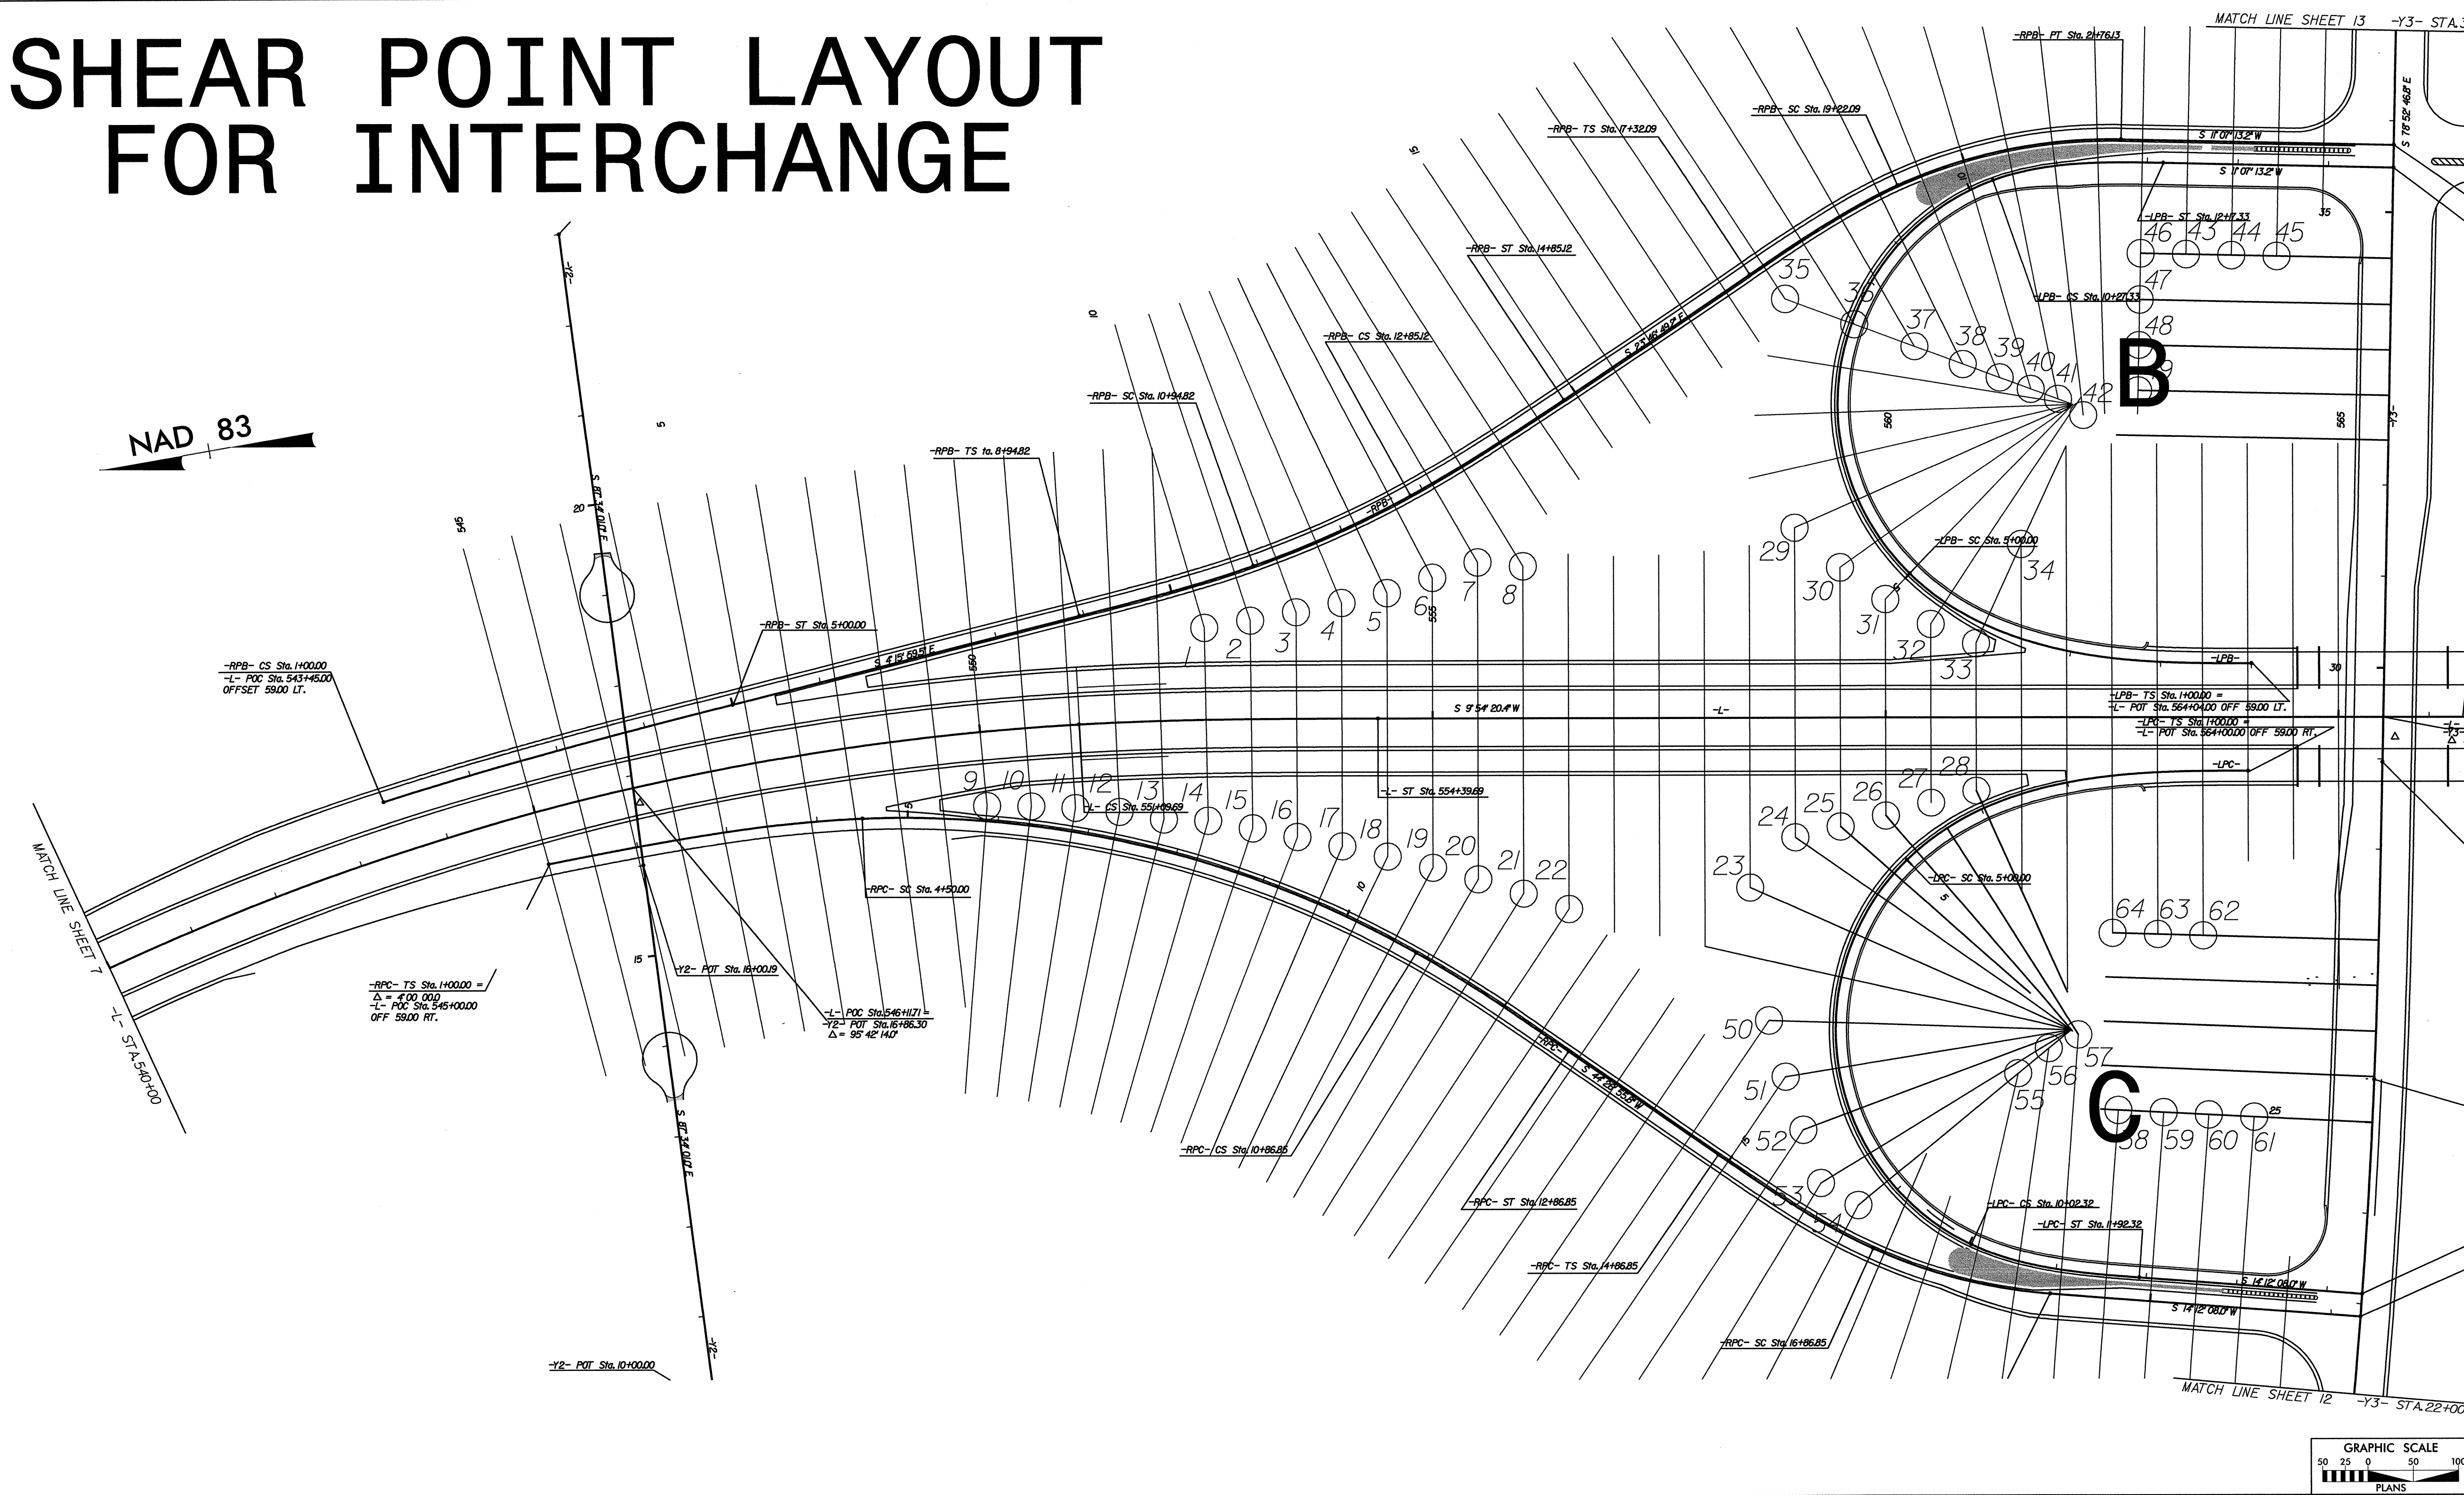

PROJECT REFERENCE NO. R-241788	SHEET NO. E-1
DESIGNED BY ROADWAY DESIGN ENGINEER	CHECKED BY HYDRAULICS ENGINEER
W WETZEL ENGINEERING 4750 Woodway Dr., Suite 205 Houston, TX 77055 Tel: 281.997.8277	
TRANSPORTATION PLANNING/DESIGN - BRIDGE/STRUCTURE DESIGN ON-SITE DESIGN - SURVEY - CONSTRUCTION OBSERVATION	

-RPB- POT Sta. 1
-Y3- POT Sta. 1
-LPC- POT Sta. 1
-Y3- POT Sta. 1


-L- POT Sta. 566+37.25
-R/R- POT Sta. 562.77

-LPC- TS Sta. 1400.00
-L- POT Sta. 564+00.00 OFF 5900 LT.
-LPC- TS Sta. 1400.00
-L- POT Sta. 564+00.00 OFF 5900 RT.
-LPC-

-Y3- ST Sta. 28+96.88

-Y3- CS Sta. 25+66.1

-LPC- POT Sta. 1
-Y3- POT Sta. 1
-RPC- POT Sta. 22+3
-Y3- POT Sta. 22+8

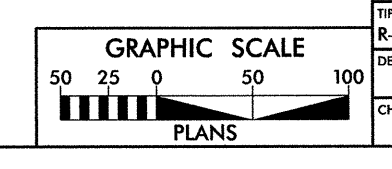

DATE: 05/18/2024 09:46:24
DRAWN BY: V-41788-001
CHECKED BY: V-41788-001