

STATE OF NORTH CAROLINA
DIVISION OF HIGHWAYS

STATE PROJECT REFERENCE NO.	SHEET NO.
R-2417BB	TCP-1

**PLAN FOR PROPOSED
TRAFFIC CONTROL, MARKING & DELINEATION
LEE COUNTY**

R-2417BB

ROADWAY STANDARD DRAWINGS

THE FOLLOWING ROADWAY STANDARDS AS APPEAR IN "ROADWAY STANDARD DRAWINGS"-
ROADWAY DESIGN UNIT-N.C. DEPARTMENT OF TRANSPORTATION-RALEIGH, N.C.,
DATED JANUARY 2002 ARE APPLICABLE TO THIS PROJECT AND BY REFERENCE HEREBY ARE
CONSIDERED A PART OF THESE PLANS:

STD. NO.	TITLE
1101.02	TEMPORARY LANE CLOSURES
1101.03	TEMPORARY ROAD CLOSURES
1101.04	TEMPORARY SHOULDER CLOSURES
1101.05	WORK ZONE VEHICLE ACCESSES
1101.11	TRAFFIC CONTROL DESIGN TABLES
1110.01	STATIONARY WORK ZONE SIGNS
1110.02	PORTABLE WORK ZONE SIGNS
1135.01	CONES
1145.01	BARRICADES
1150.01	FLAGGERS
1205.01	PAVEMENT MARKINGS - LINE TYPES & OFFSETS
1205.02	PAVEMENT MARKINGS - 2 LANE & MULTILANE ROADWAYS
1205.03	PAVEMENT MARKINGS - INTERCHANGES
1205.04	PAVEMENT MARKINGS - INTERSECTIONS
1205.05	PAVEMENT MARKINGS - TURN LANES
1205.06	PAVEMENT MARKINGS - THRU LANE DROPS
1205.08	PAVEMENT MARKINGS - SYMBOLS & WORD MESSAGES
1205.09	PAVEMENT MARKINGS - PAINTED ISLANDS
1205.10	PAVEMENT MARKINGS - SCHOOL AREAS
1205.12	PAVEMENT MARKINGS - BRIDGES
1250.01	PAVEMENT MARKER SPACING
1251.01	RAISED PAVEMENT MARKERS (TEMPORARY & PERMANENT)
1261.01	GUARDRAIL & BARRIER DELINEATOR SPACING
1261.02	GUARDRAIL & BARRIER DELINEATOR TYPES
1262.01	GUARDRAIL END DELINEATION

INDEX OF SHEETS

SHEET NO.	TITLE
TCP-1	LIST OF APPLICABLE ROADWAY STANDARD DRAWINGS, LEGEND, TEMPORARY PAVEMENT MAKING SCHEDULE AND INDEX OF SHEETS
TCP-2	GENERAL NOTES
TCP-3	PHASING
TCP-4 THRU TCP-8	PHASE I DETAILS
TCP-9 THRU TCP-10	PHASE II DETAILS
TCP-11 THRU TCP-13	PHASE III DETAILS
TCP-14	DETAIL FOR TWO-WAY UNDIVIDED WORK ZONE SIGNS
TCP-15	DRUM DETAIL
PM-1	FINAL PAVEMENT MARKING SCHEDULE
PM-2 THRU PM-7	FINAL PAVEMENT MARKING PLANS

**TEMPORARY PAVEMENT
MARKING SCHEDULE**

SYMBOL	DESCRIPTION	QUANTITY BREAKDOWN	TOTAL QUANTITY
INTERMEDIATE PAVEMENT MARKINGS 4" PAINT			
PA	WHITE EDGE LINE	32400 LF	
PI	YELLOW DOUBLE CENTER LINE	35200 LF	
	8" PAINT		67600 LF
PV	YELLOW DIAGONAL	120 LF	
	24" PAINT		120 LF
P4	WHITE STOPBAR	144 LF	
	MARKERS		144 LF
TEMPORARY RAISED PAVEMENT MARKERS			
MH	YELLOW & YELLOW	240 EA	
			240 EA

LEGEND

- GENERAL**
- DIRECTION OF TRAFFIC FLOW
 - NORTH ARROW
 - PROPOSED PVMT. EXIST. PVMT.
 - WORK AREA
 - REMOVAL OF EXISTING PAVEMENT

TRAFFIC CONTROL DEVICES

- TYPE I BARRICADE
- TYPE II BARRICADE
- TYPE III BARRICADE
- CONE
- DRUM
- FLASHING ARROW PANEL (TYPE C)
- TYPE 'B' WARNING LIGHT
- STATIONARY SIGN
- PORTABLE SIGN
- STATIONARY OR PORTABLE SIGN
- WARNING FLAGS
- CRASH CUSHION
- CHANGEABLE MESSAGE SIGN
- TRUCK MOUNTED IMPACT ATTENUATOR (TMIA)
- POLICE
- FLAGGER


PAVEMENT MARKINGS

- CRYSTAL/CRYSTAL PAVEMENT MARKER
- YELLOW/YELLOW PAVEMENT MARKER
- CRYSTAL/RED PAVEMENT MARKER
- PAVEMENT MARKING SYMBOLS
- TUBULAR MARKERS

**N.C.D.O.T. TRAFFIC CONTROL, MARKING & DELINEATION SECTION
LIST OF CONTACTS**

J.S. BOURNE, PE TRAFFIC CONTROL ENGINEER
G.L. GETTIER, PE TRAFFIC CONTROL PROJECT ENGINEER
JAY W. WOOLARD, PE TRAFFIC CONTROL PROJECT DESIGN ENGINEER
KEN BROADWELL TRAFFIC CONTROL DESIGN ENGINEER / TECHNICIAN

APPROVED:
DATE: 7-23-04

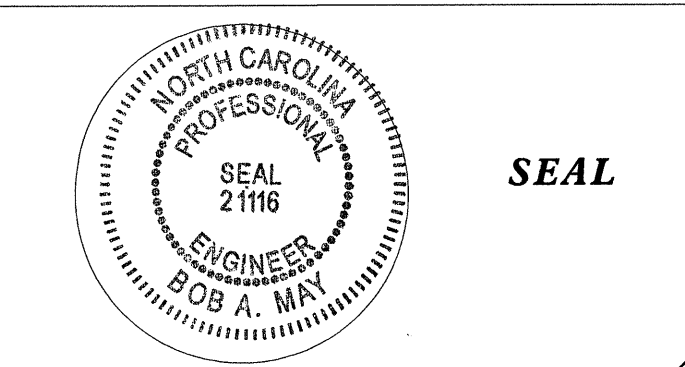

PLAN PREPARED FOR NCDOT BY: WETHERILL ENGINEERING
559 JONES FRANKLIN ROAD
SUITE 164
RALEIGH, N.C. 27606
BUS: 919 851 8077
FAX: 919 851 8107

E.G. WETHERILL, PE PROJECT ENGINEER
B.A. MAY, PE DESIGN ENGINEER
DESIGN TECHNICIAN

TIP PROJECT: