
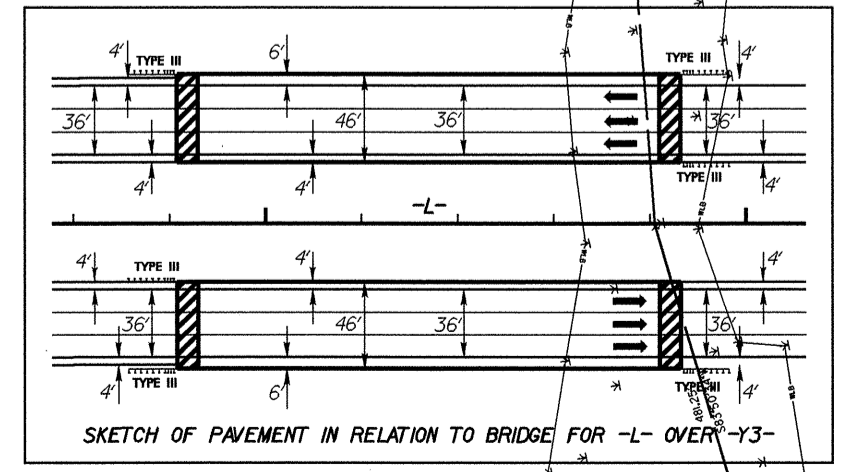
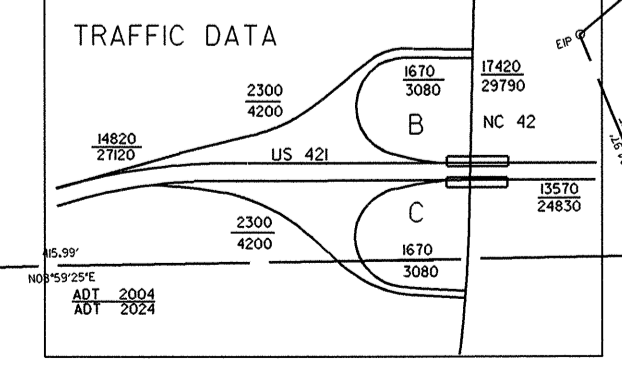


UTILITY CONSTRUCTION

PROP. 400 L.F. OF 6" DI WATER PIPE, PC 350
 PROP. 318 L.F. OF 12 3/4" STEEL ENCASEMENT PIPE, 0.188" THICK, BY OPEN CUT
 4-45' 6" DI BEND.
 SEE SHEET UC-4 LINE 2 FOR PROFILE
 CONNECT WATER LINE USING THE NECESSARY FITTINGS.

WATER LINE OWNED BY LEE COUNTY

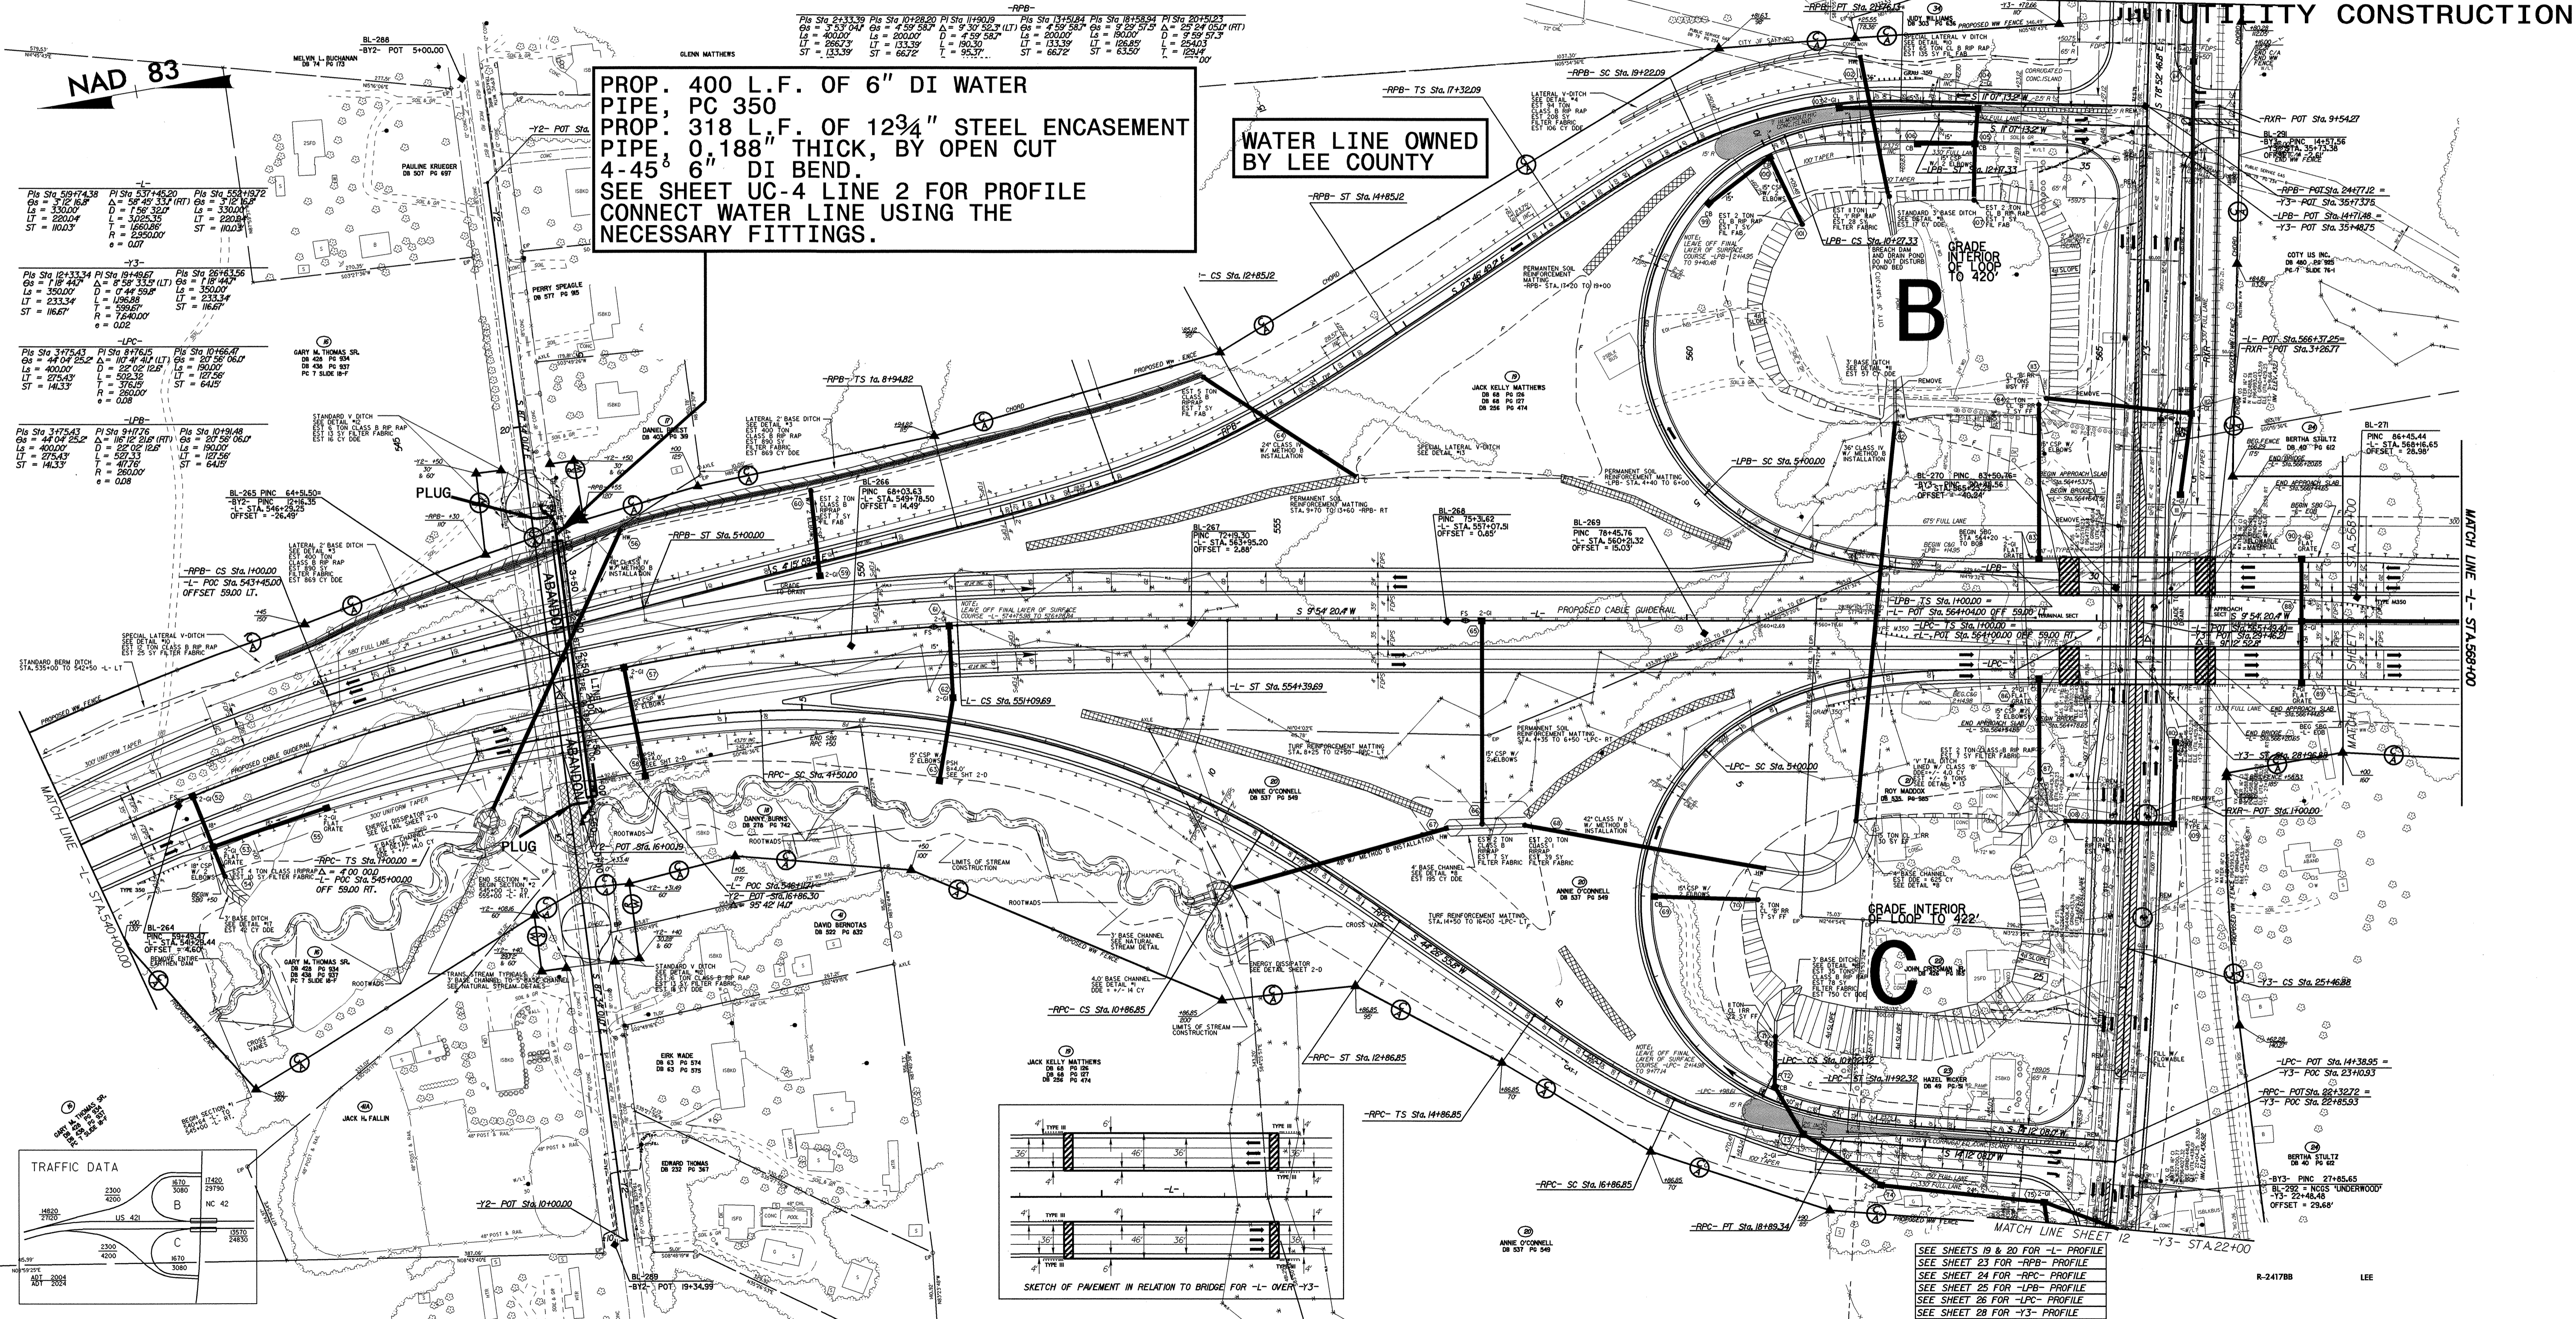

SEE SHEETS 19 & 20 FOR -L- PROFILE
 SEE SHEET 23 FOR -RPB- PROFILE
 SEE SHEET 24 FOR -RPC- PROFILE
 SEE SHEET 25 FOR -LPB- PROFILE
 SEE SHEET 26 FOR -LPC- PROFILE
 SEE SHEET 28 FOR -Y3- PROFILE

03-AUG-2004 09:15 \\p01\cadd\p01\2417bb_RDY_psh08_UC.dgn