


METRIC

5 0 10

CONST. REV.

R/W REV.

PROJECT REFERENCE NO.	SHEET NO.
R-2206C	EC-86/CONST.47
R/W SHEET NO.	
ROADWAY DESIGN ENGINEER	HYDRAULICS ENGINEER

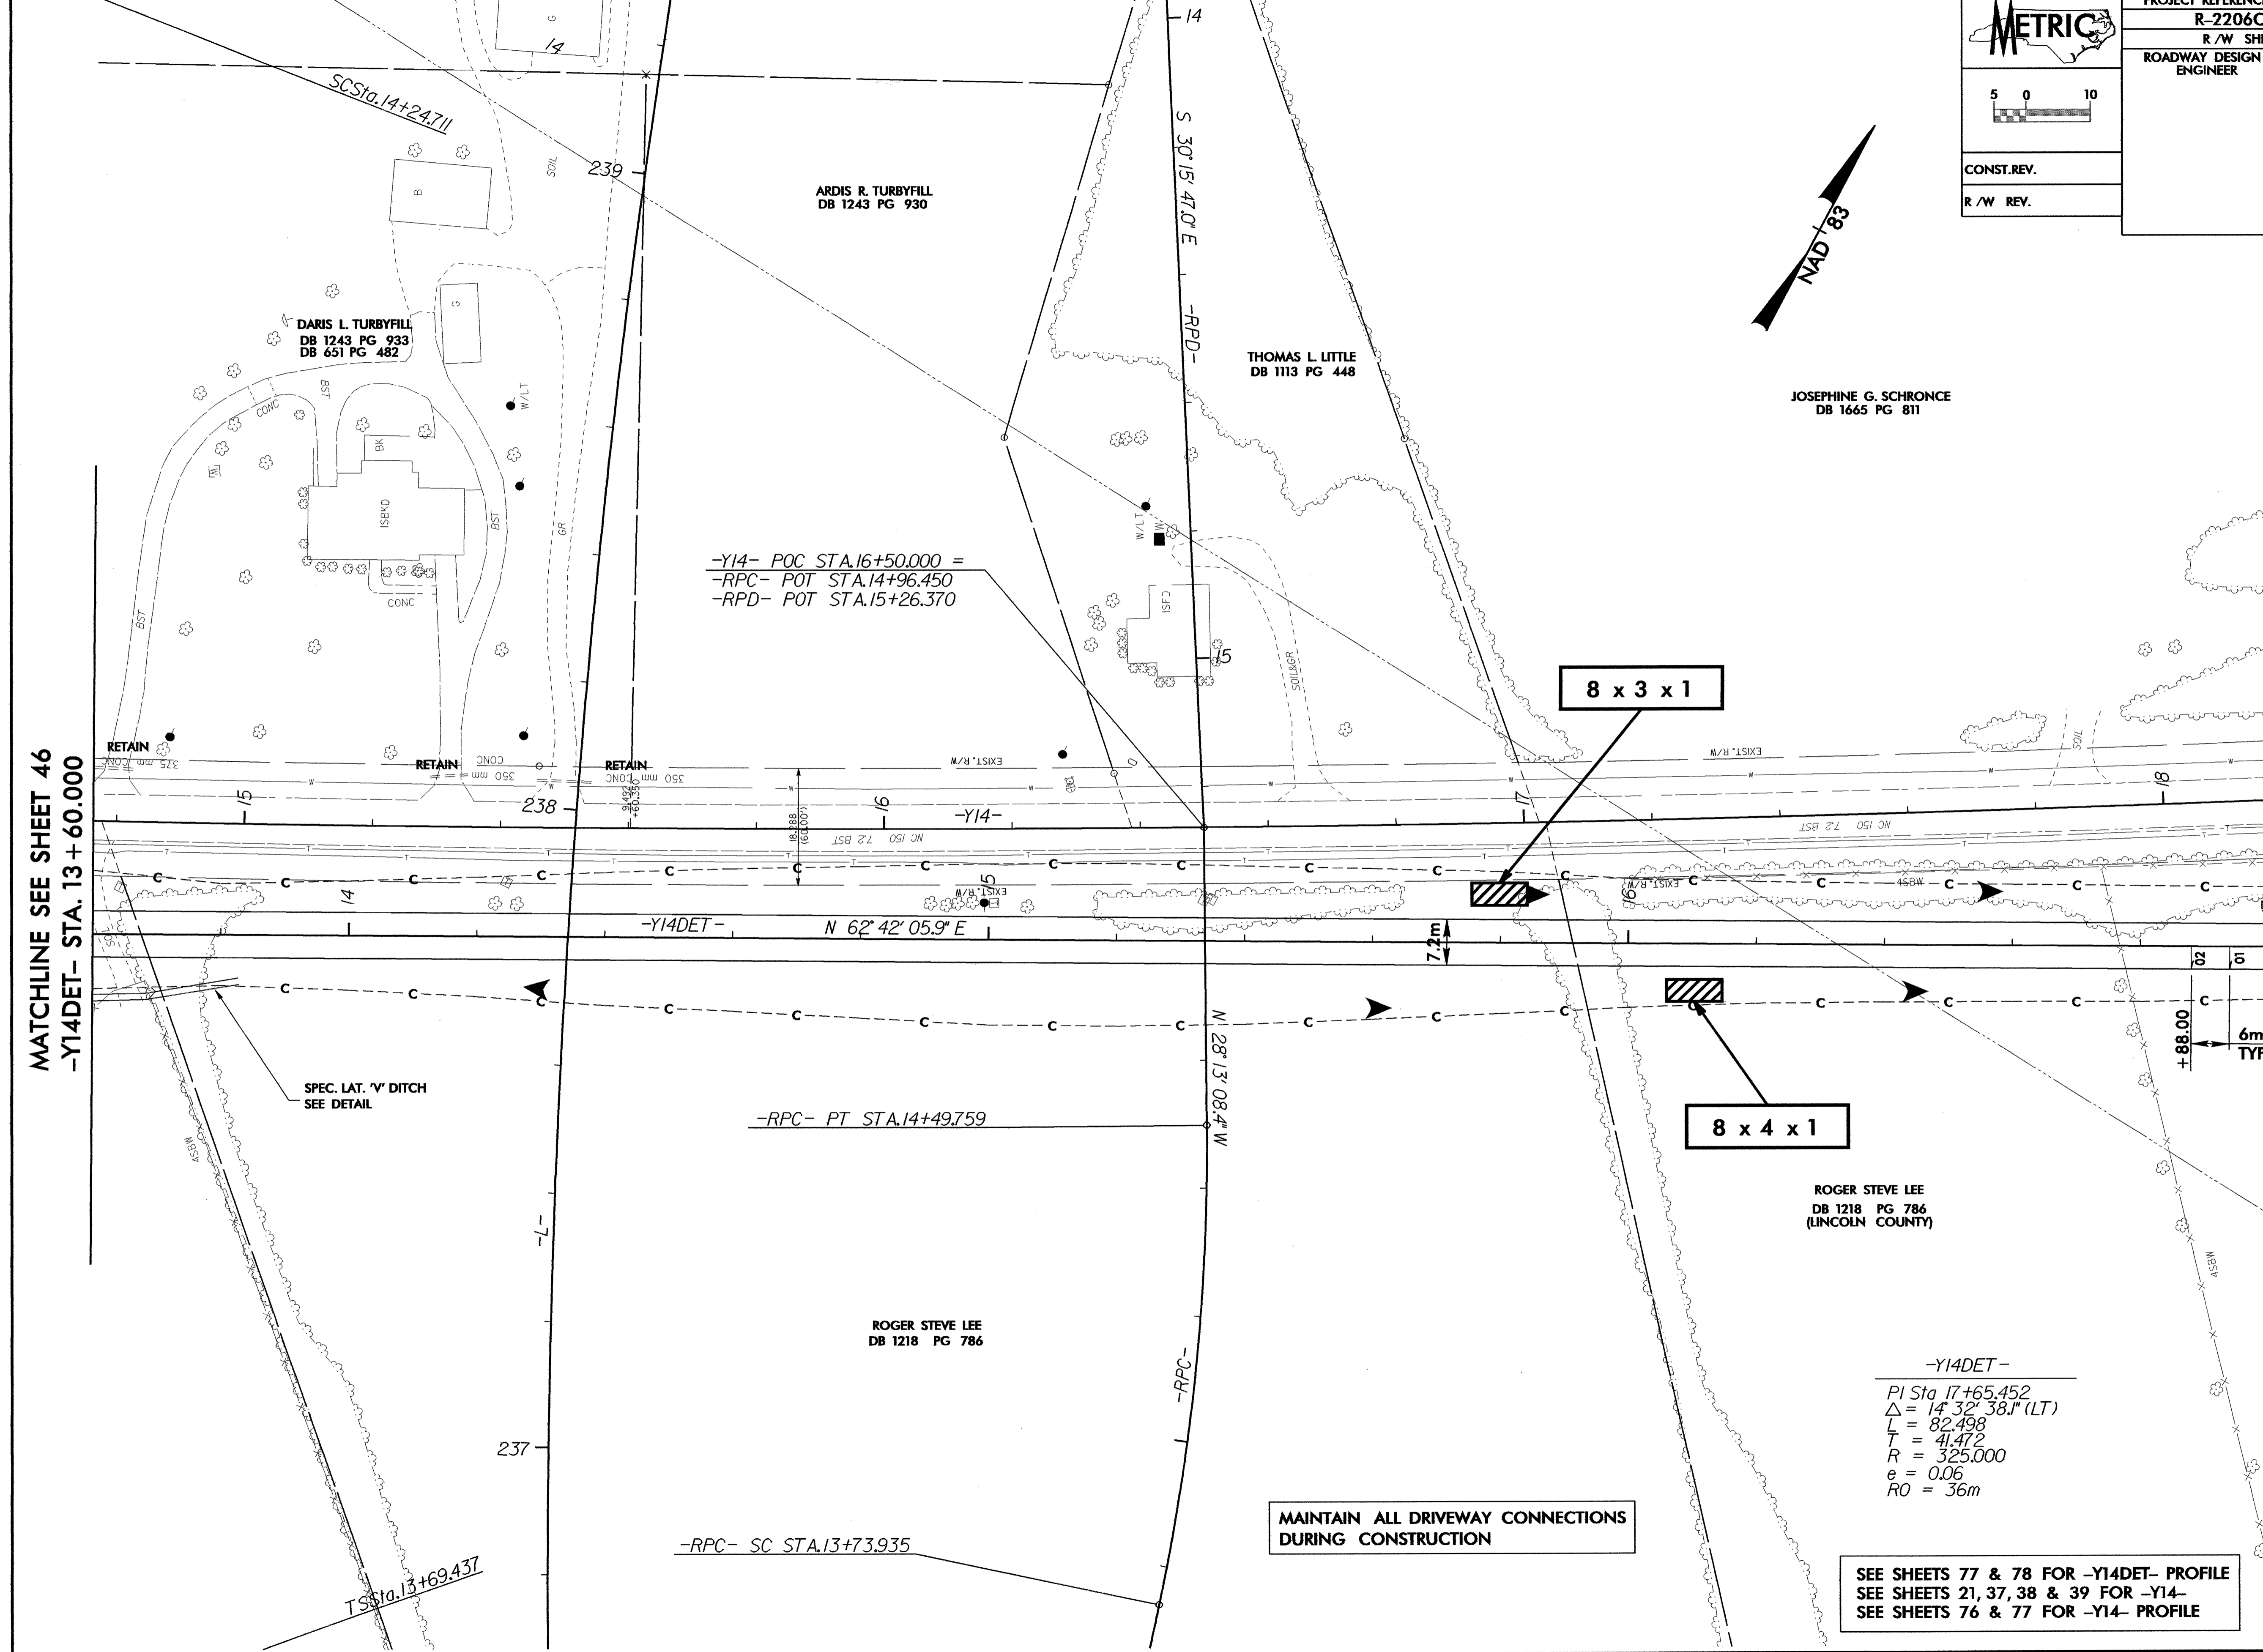

MATCHLINE SEE SHEET 46
-Y14DET- STA. 13 + 60.000

MATCHLINE SEE SHEET 48
-Y14DET- STA. 17 + 20.000

-Y14- POC STA. 16+50.000 =
-RPC- POT STA. 14+96.450
-RPD- POT STA. 15+26.370

8 x 3 x 1

8 x 4 x 1

SPEC. LAT. 'V' DITCH
SEE DETAIL

-Y14DET-
PI Sta 17+65.452
 $\Delta = 14' 32' 38.1''$ (LT)
L = 82.498
T = 41.472
R = 325.000
e = 0.06
RO = 36m

MAINTAIN ALL DRIVEWAY CONNECTIONS
DURING CONSTRUCTION

SEE SHEETS 77 & 78 FOR -Y14DET- PROFILE
SEE SHEETS 21, 37, 38 & 39 FOR -Y14-
SEE SHEETS 76 & 77 FOR -Y14- PROFILE