

PROJECT REFERENCE NO. R-2206C	SHEET NO. EC-79/CONST.40
R/W SHEET NO.	
ROADWAY DESIGN ENGINEER	HYDRAULICS ENGINEER
CONST. REV.	
R/W REV.	

MAINTAIN ALL DRIVEWAY CONNECTIONS DURING CONSTRUCTION

-Y16-
 PI Sta 11+48.636
 $\Delta = 52^{\circ} 54' 12.1''$ (RT)
 L = 161.584
 T = 87.068
 R = 175.000
 e = 0.08
 RO = 55m


-Y16- POC STA. 11+53.558
 BEGIN CONSTRUCTION

-Y16- POC STA. 11+60.000
 BEGIN GRADING

MATCHLINE SEE SHEET 30

MATCHLINE SEE SHEET 30
 -Y16- STA. 12+00.000

MATCHLINE SEE SHEET 30

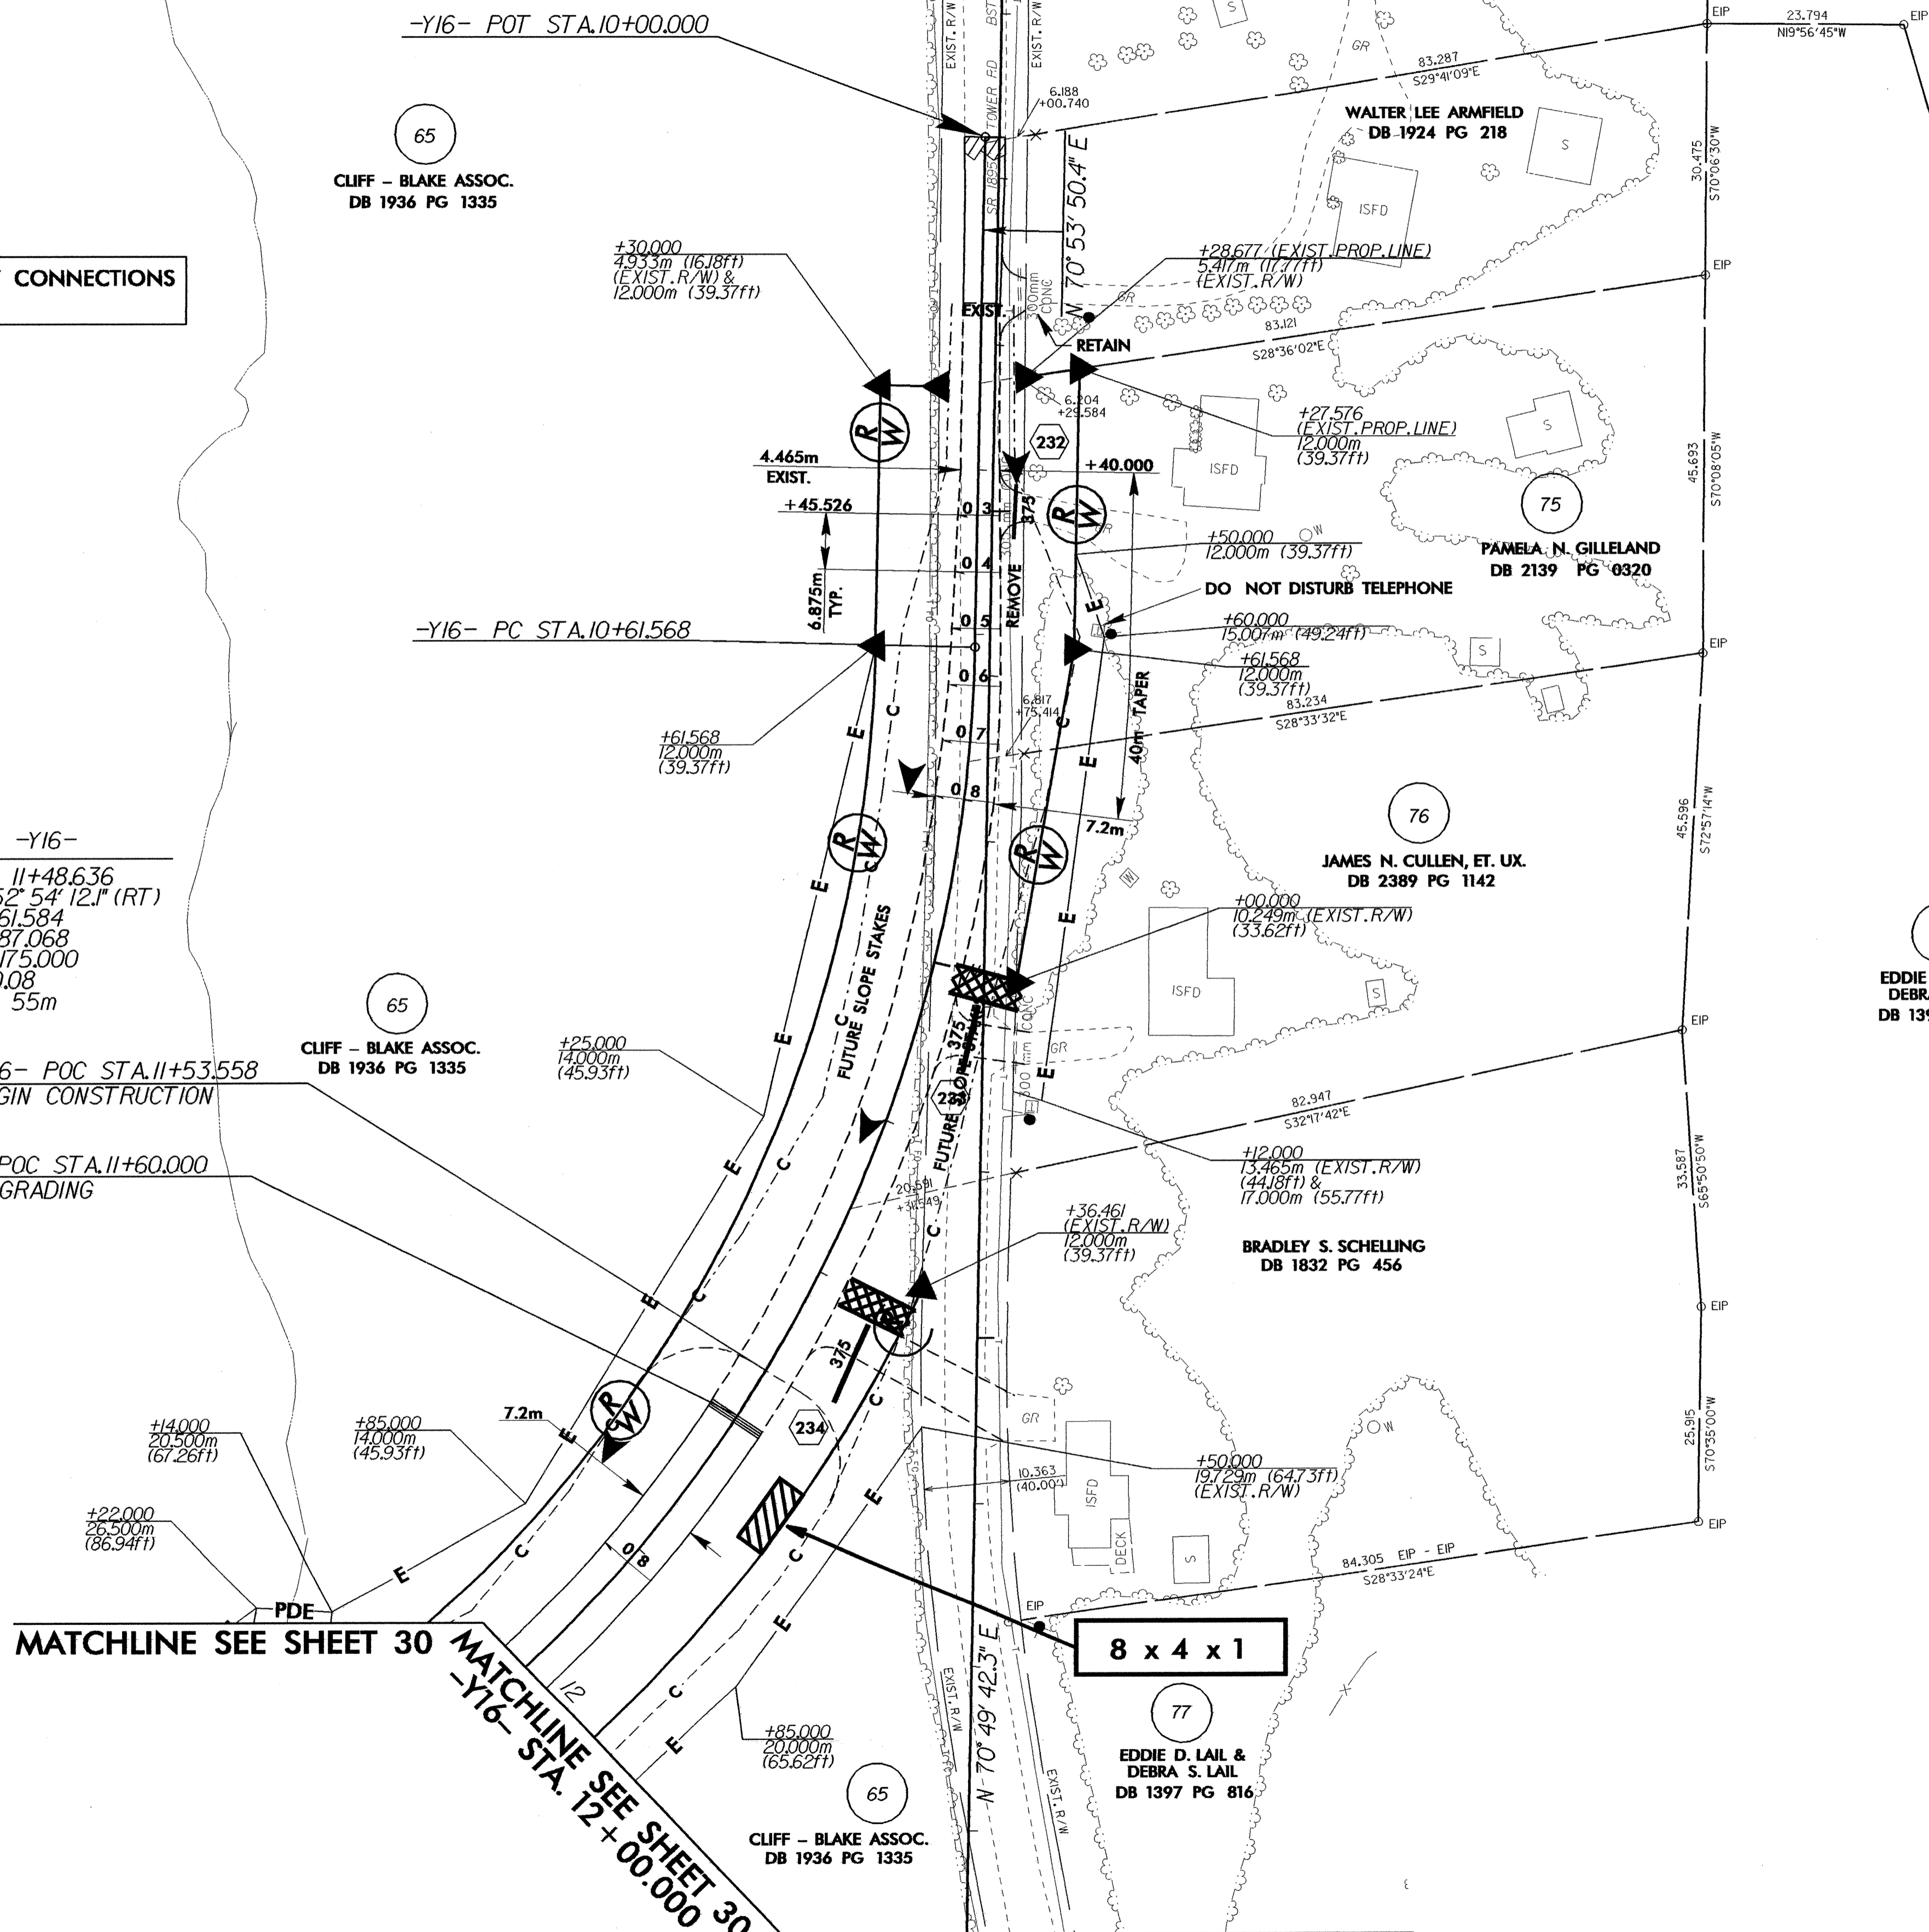

SEE SHEET 79 & 80 FOR -Y16- PROFILE