


METRIC

CONST. REV.
R/W REV.

PROJECT REFERENCE NO. R-2206C	SHEET NO. EC-78/CONST.39
R/W SHEET NO.	
ROADWAY DESIGN ENGINEER	HYDRAULICS ENGINEER

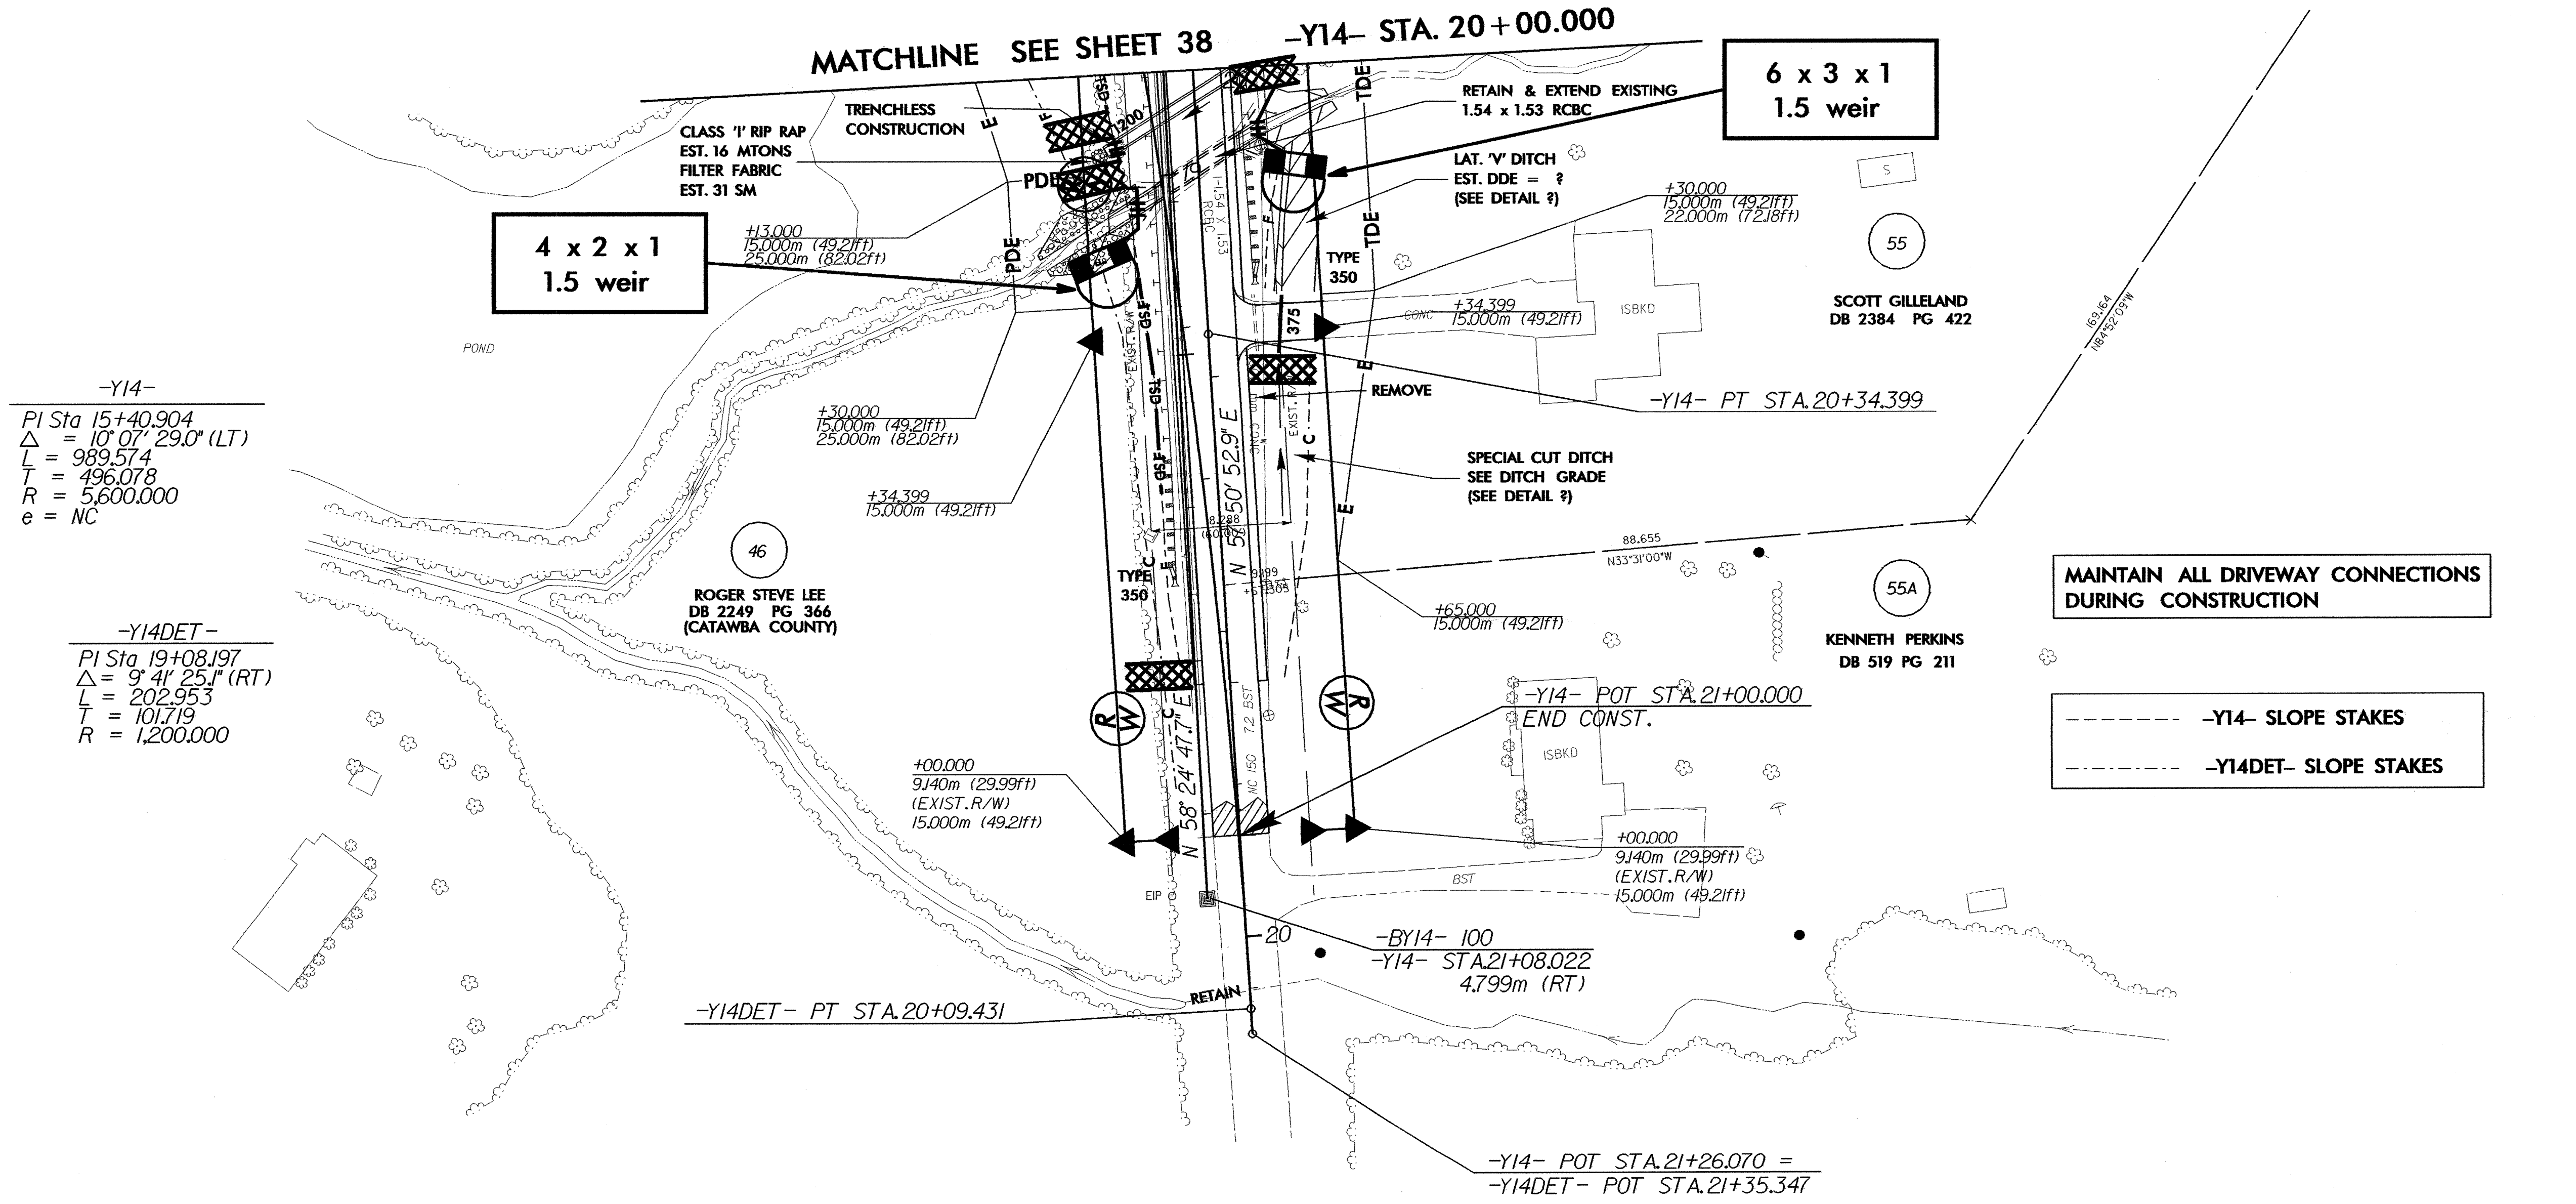

-Y14-
 PI Sta 15+40.904
 $\Delta = 10^{\circ} 07' 29.0''$ (LT)
 L = 989.574
 T = 496.078
 R = 5,600.000
 e = NC

-Y14DET-
 PI Sta 19+08.197
 $\Delta = 9^{\circ} 41' 25.1''$ (RT)
 L = 202.953
 T = 101.719
 R = 1,200.000

MAINTAIN ALL DRIVEWAY CONNECTIONS DURING CONSTRUCTION

--- -Y14- SLOPE STAKES
 --- -Y14DET- SLOPE STAKES

SEE SHEETS 77 FOR -Y14- PROFILE
 SEE SHEETS 46, 47 & 48 FOR -Y14- DETOUR
 SEE SHEETS 77 & 78 FOR -Y14DET- PROFILE