
	PROJECT REFERENCE NO.	SHEET NO.
	R-2206C	EC-75CONSTR.36
	R/W SHEET NO.	
ROADWAY DESIGN ENGINEER	HYDRAULICS ENGINEER	
CONST. REV.		
R/W REV.		



NAD 83
TIMOTHY JOSEPH STANCIL
DB 1212 PG 333

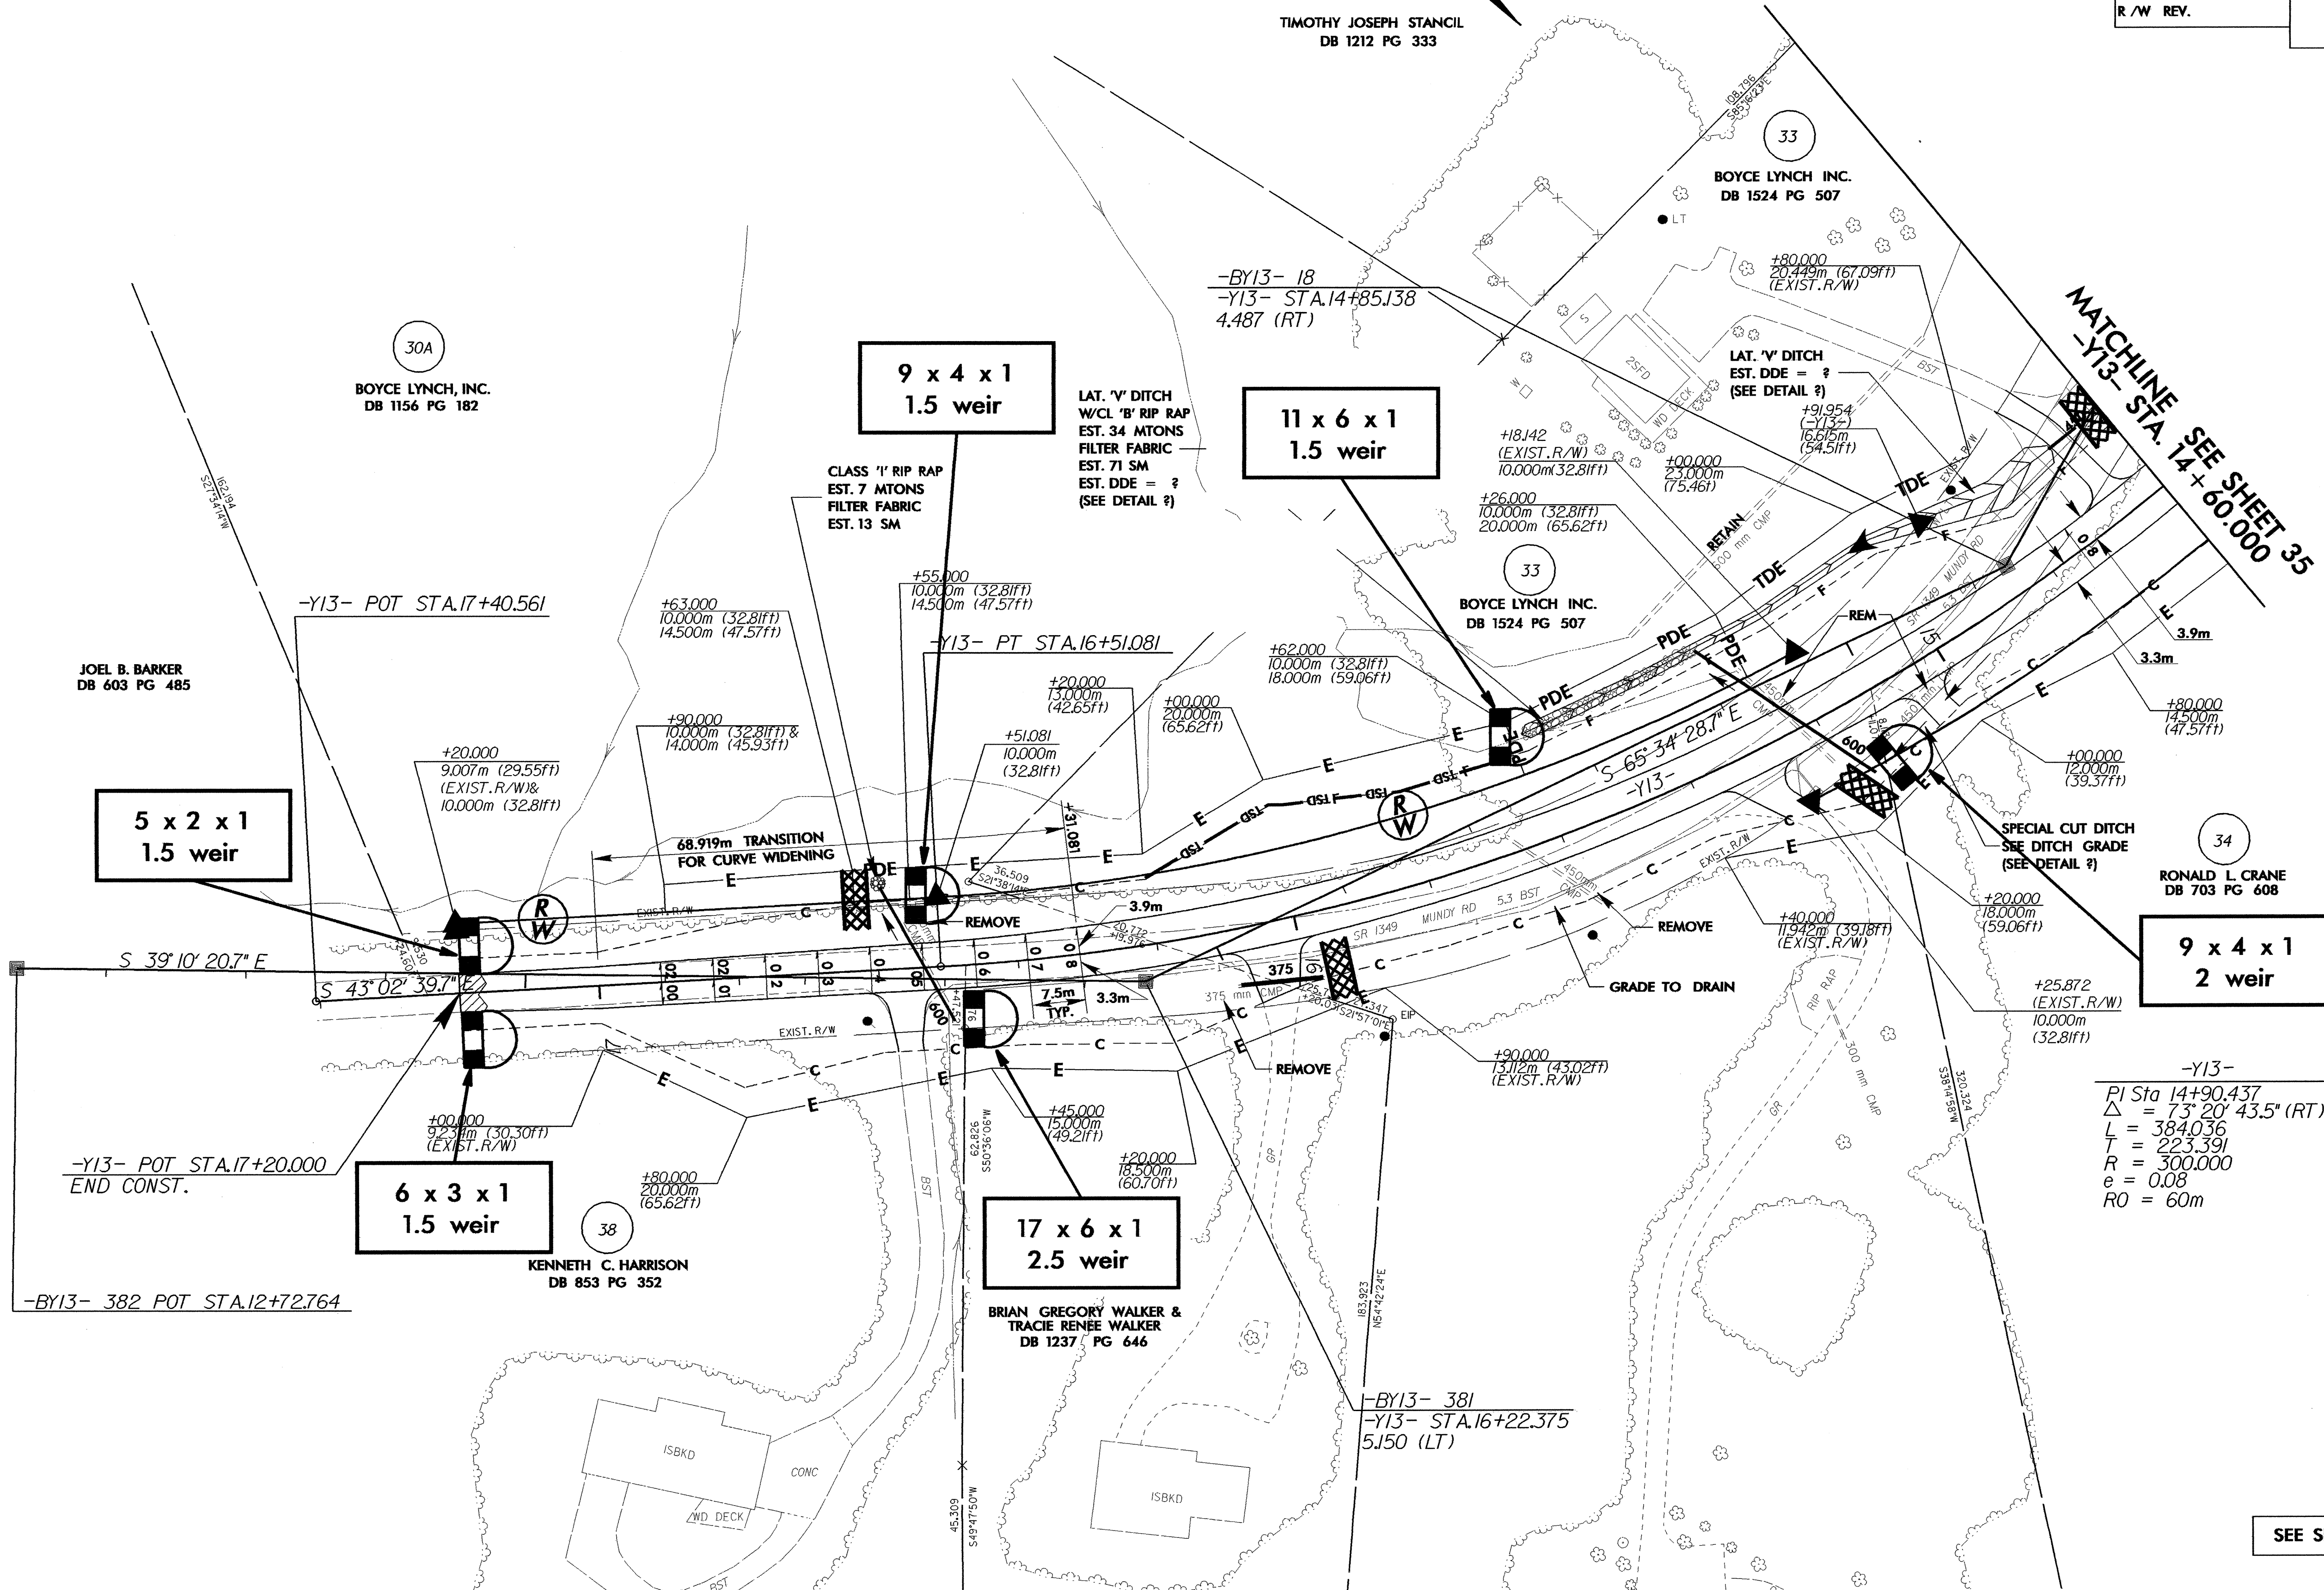

MATCHLINE SEE SHEET 35
-Y13- STA. 14 + 60.000

34
RONALD L. CRANE
DB 703 PG 608
9 x 4 x 1
2 weir

-Y13-
PI Sta 14+90.437
 $\Delta = 73^{\circ} 20' 43.5''$ (RT)
L = 384.036
T = 223.391
R = 300.000
e = 0.08
RO = 60m

SEE SHEET 75 FOR -Y13- PROFILE