
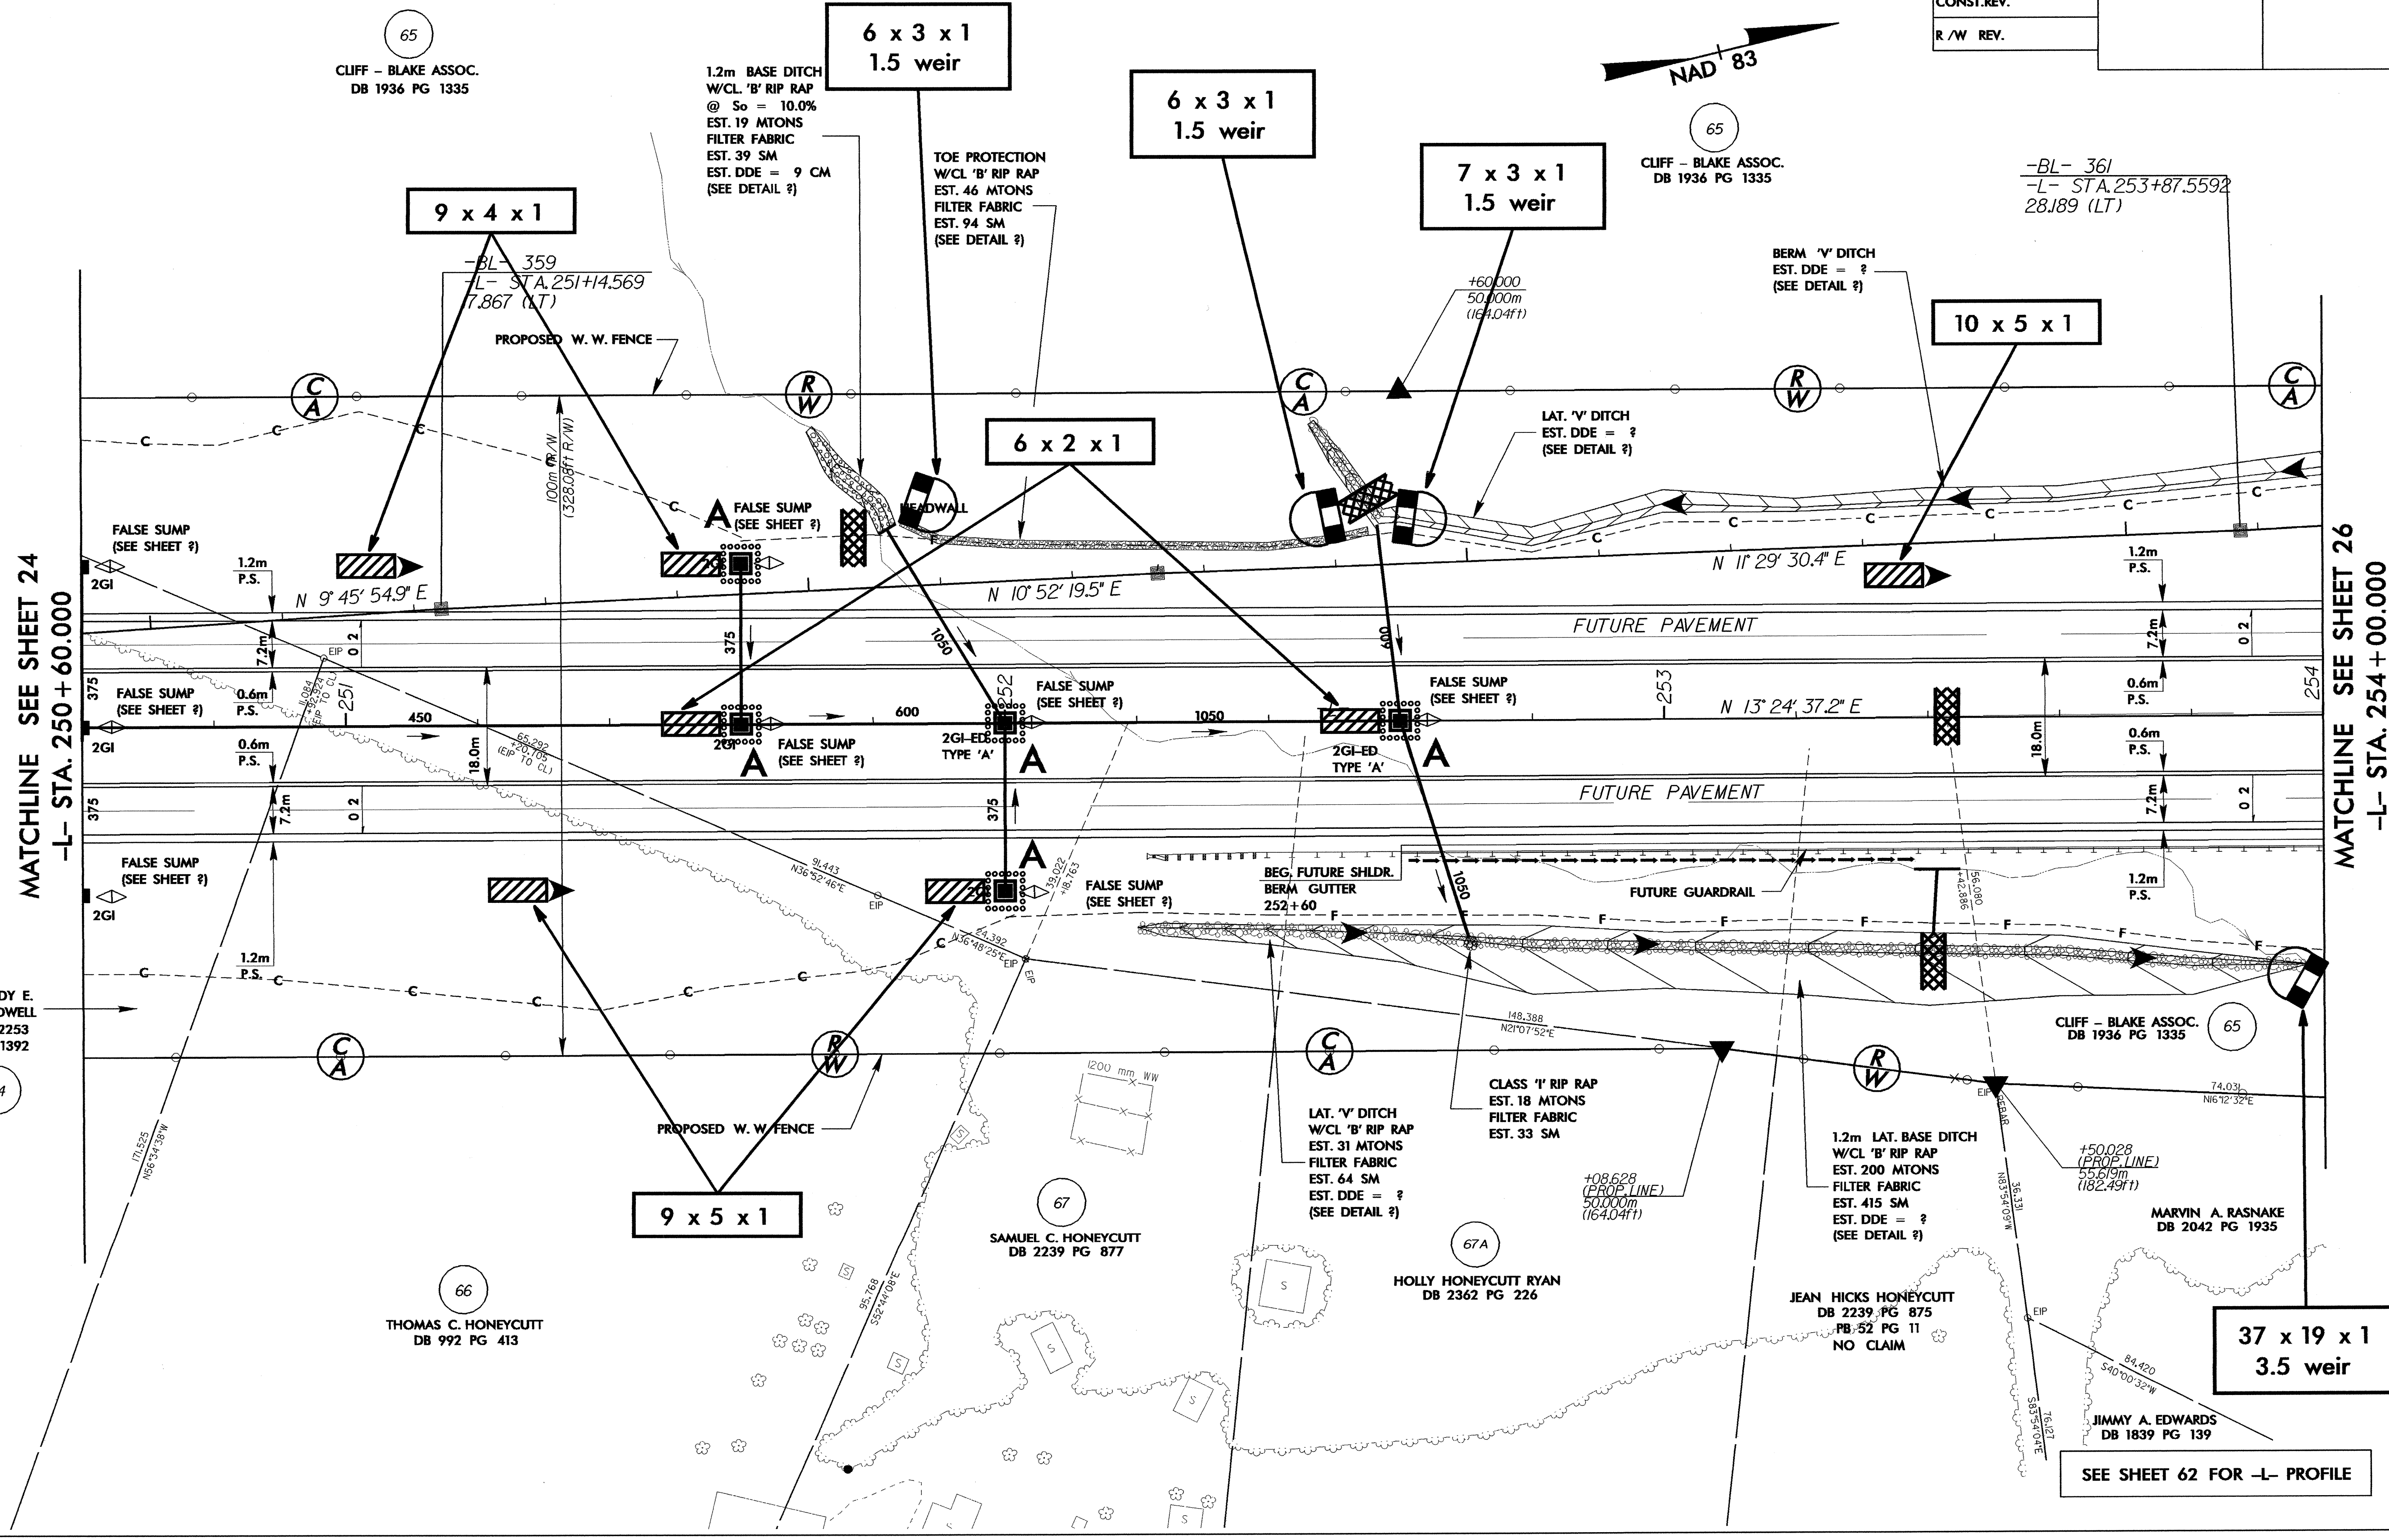
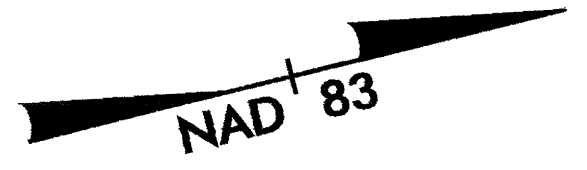


PROJECT REFERENCE NO. R-2206C		SHEET NO. EC-64/CONST.25	
R / W SHEET NO.			
ROADWAY DESIGN ENGINEER		HYDRAULICS ENGINEER	
CONST. REV.		R / W REV.	

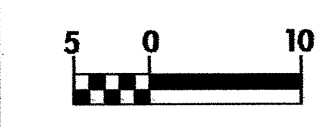

SEE SHEET 62 FOR -L- PROFILE