
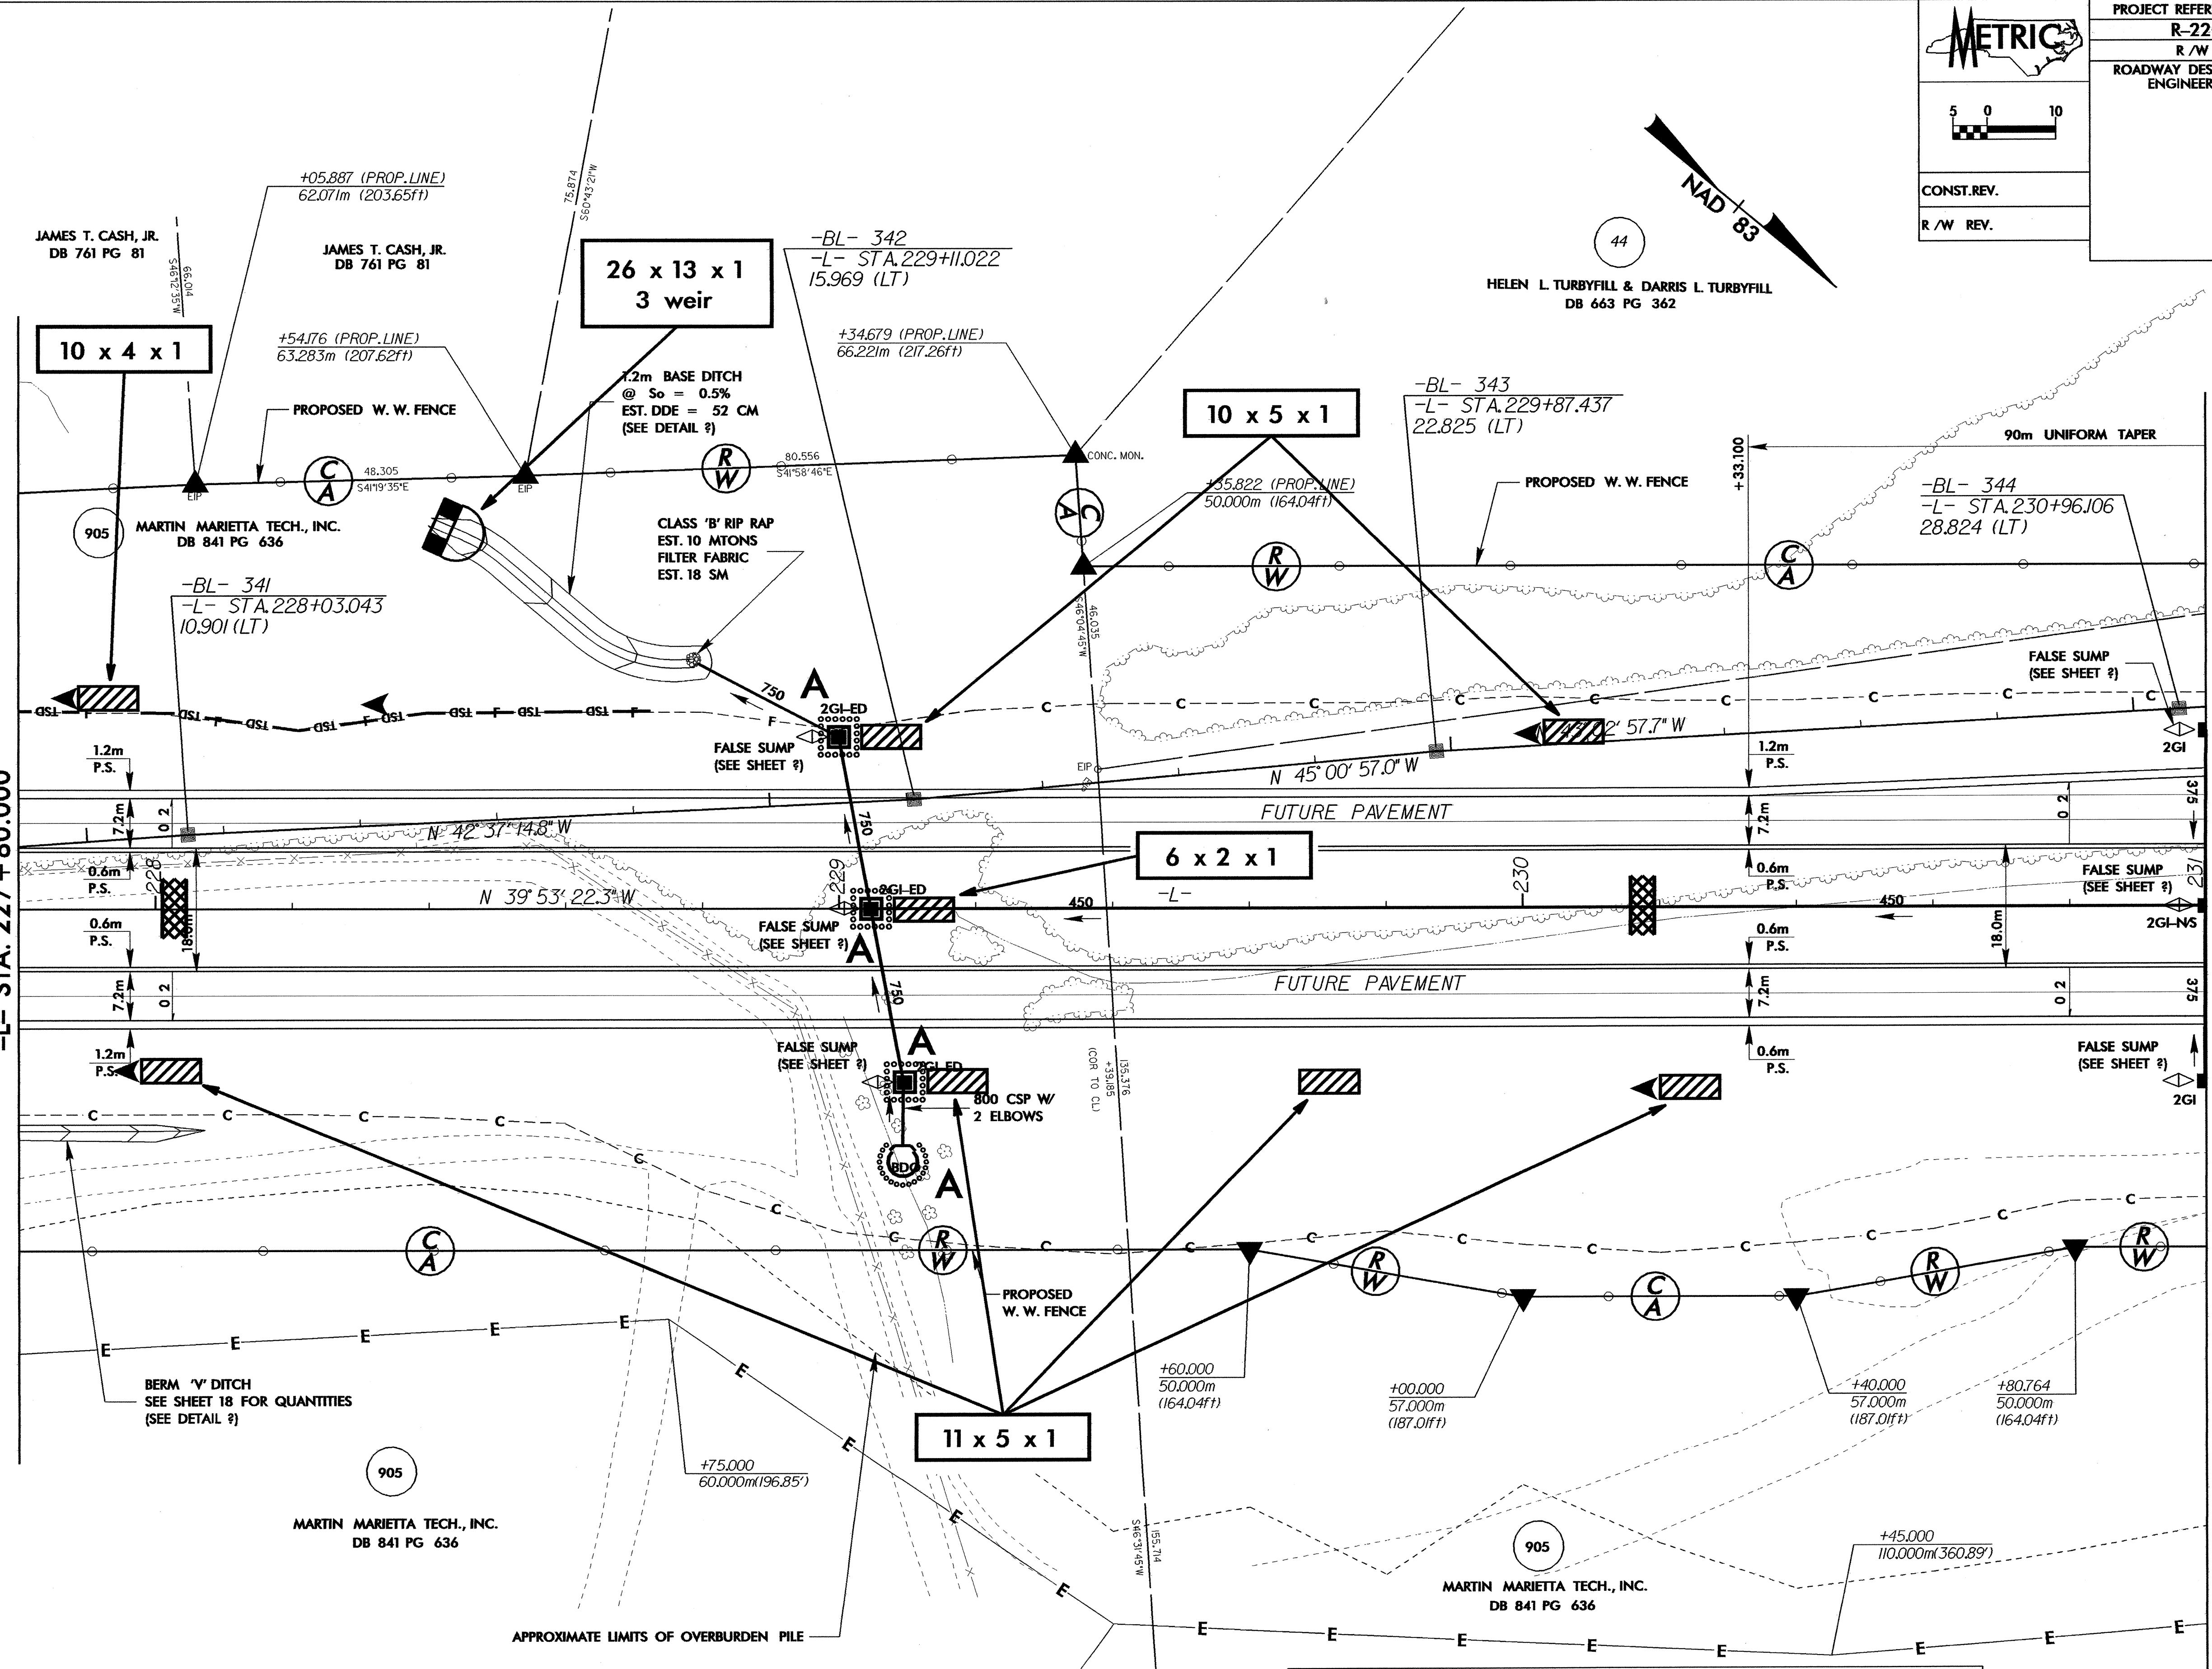
	PROJECT REFERENCE NO.	SHEET NO.
	R-2206C	EC-58/CONST.19
	R/W SHEET NO.	
	ROADWAY DESIGN ENGINEER	HYDRAULICS ENGINEER
CONST. REV.		
R/W REV.		

MATCHLINE SEE SHEET 18
-L- STA. 227 + 80.000

MATCHLINE SEE SHEET 20
-L- STA. 231 + 00.000



NOTE: OVERBURDEN PILE TO BE REMOVED TO NATURAL GROUND. MATERIAL CAN BE USED AS A BORROW SOURCE. (PER GEOTECH LETTER DATED 10/9/01)

SEE SHEET 59 FOR -L- PROFILE