


MATCHLINE SEE SHEET 10
-L- STA. 201+00.000

MATCHLINE SEE SHEET 12
-L- STA. 204+40.000

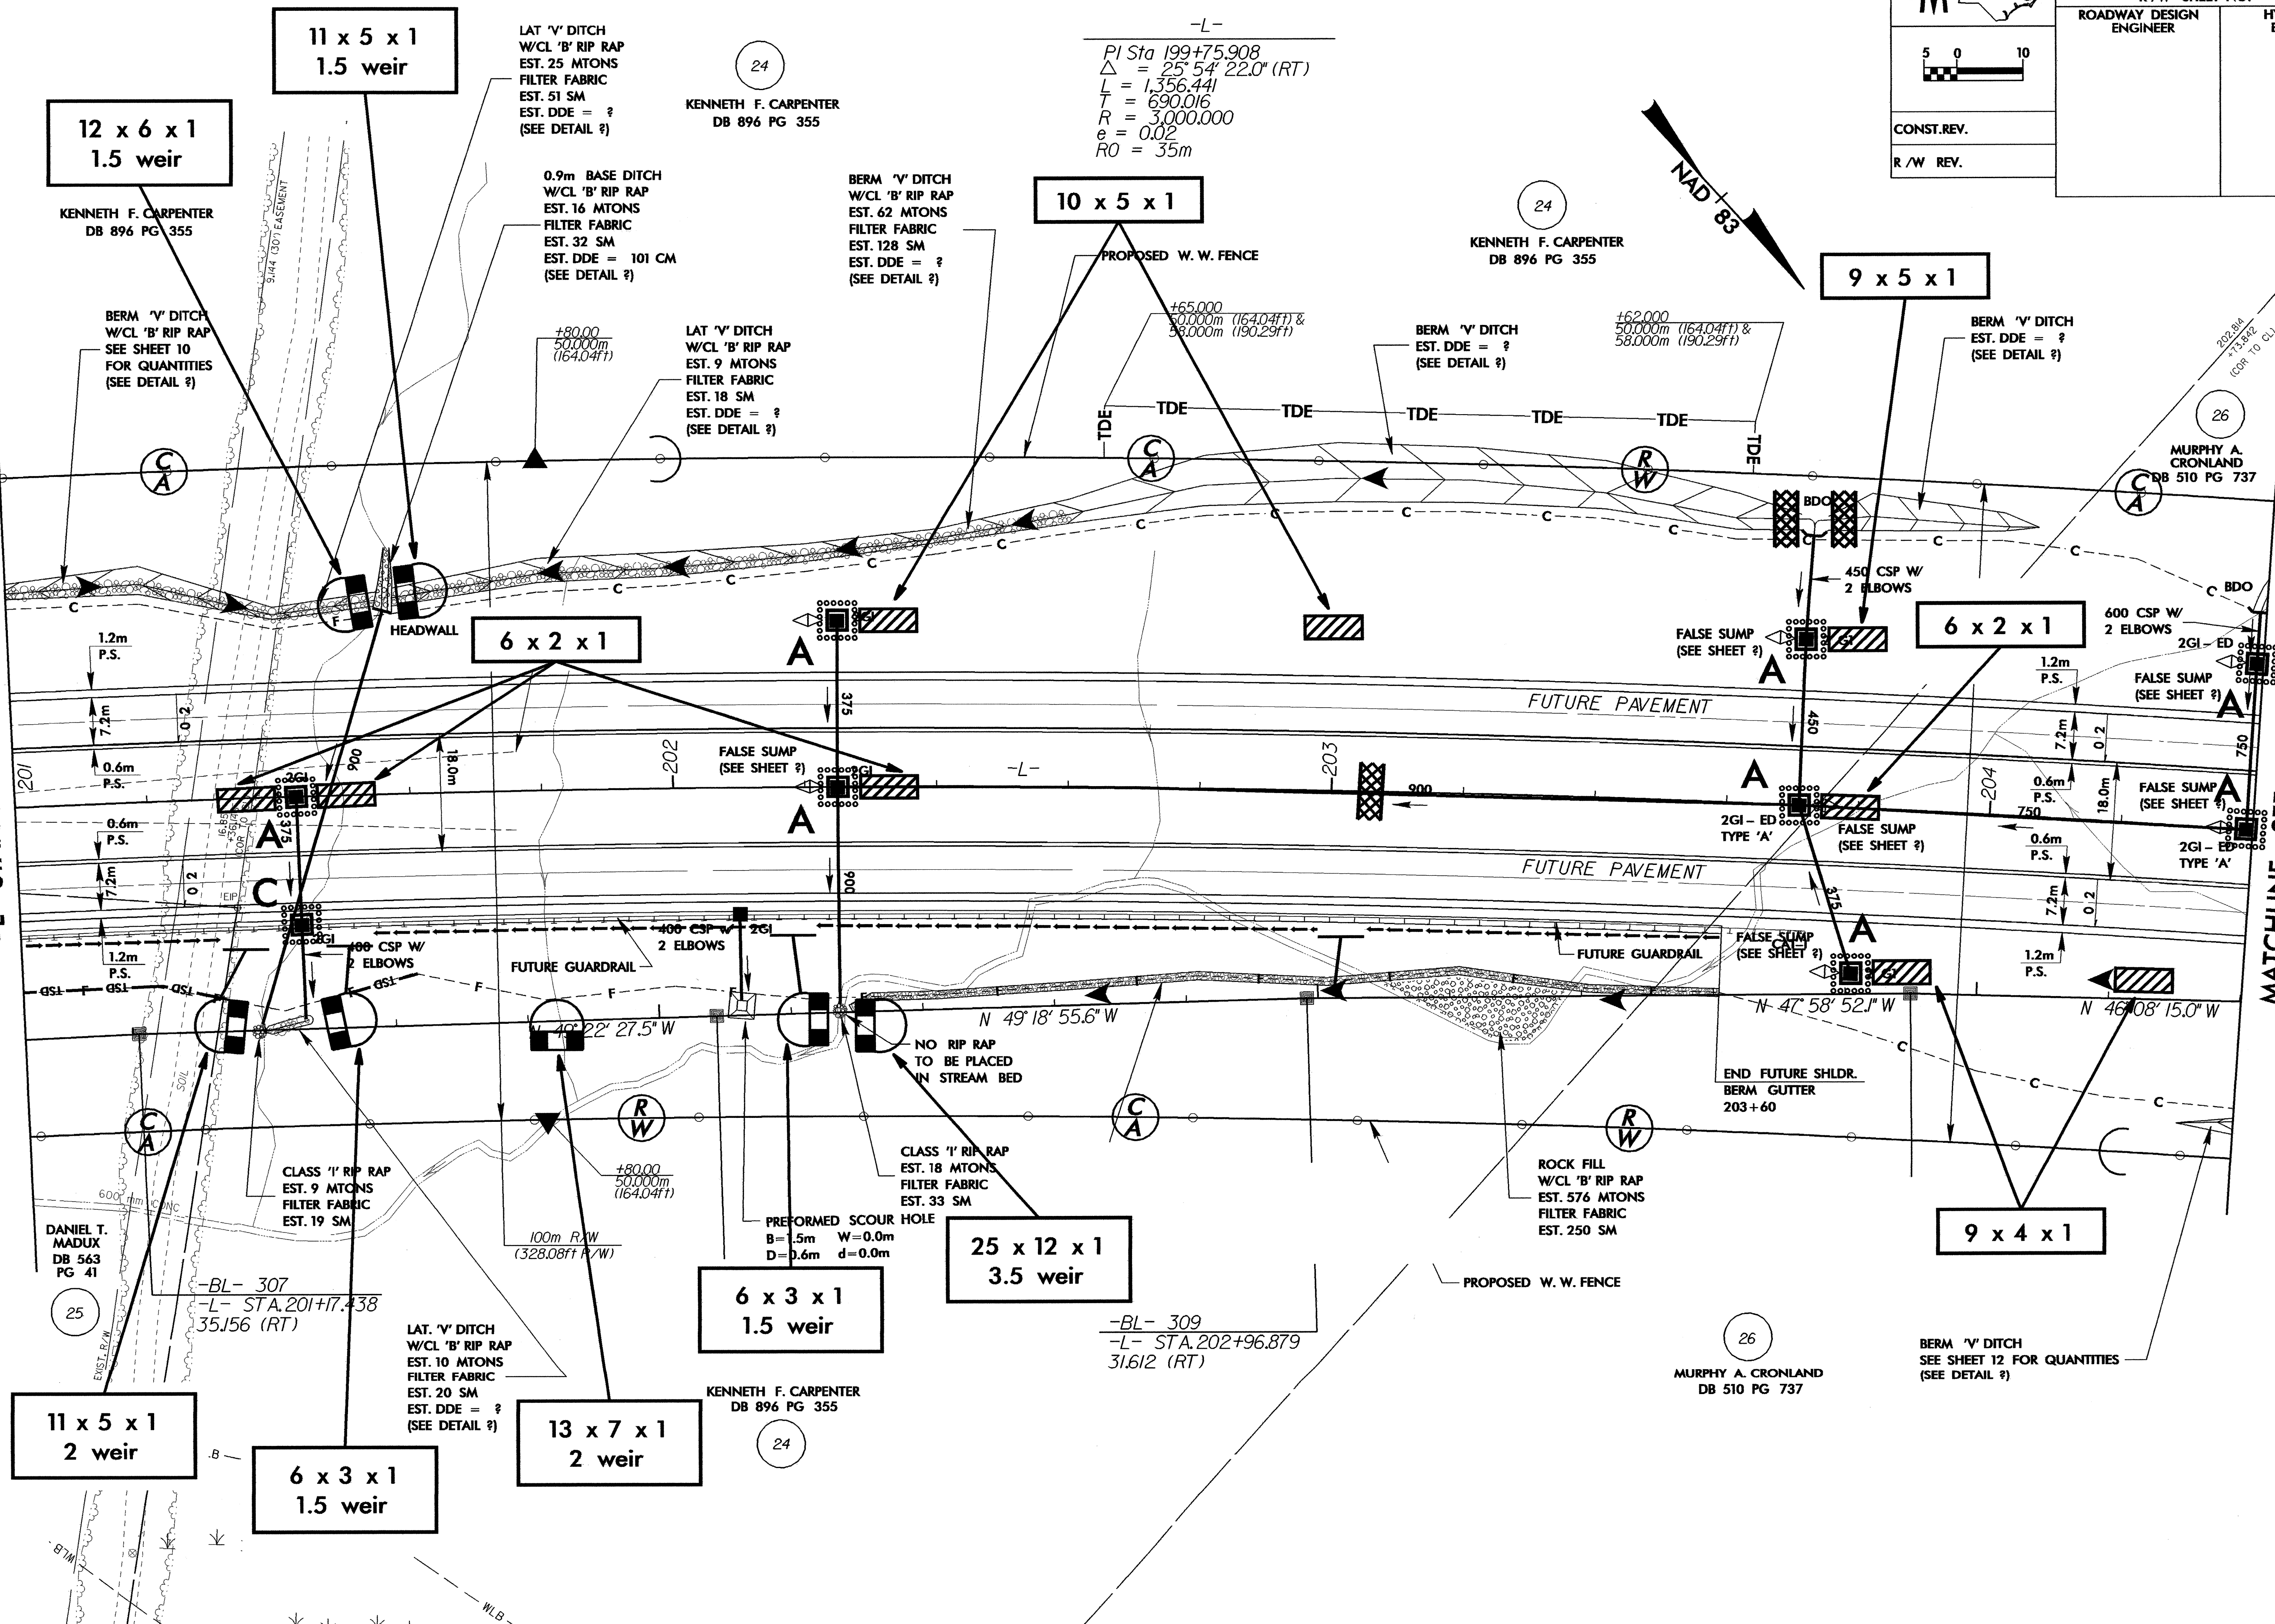

-L-
PI Sta 199+75.908
 $\Delta = 25^\circ 54' 22.0''$ (RT)
 $L = 1,356.441$
 $T = 690.016$
 $R = 3,000.000$
 $e = 0.02$
 $RO = 35m$

KENNETH F. CARPENTER
DB 896 PG 355

KENNETH F. CARPENTER
DB 896 PG 355

KENNETH F. CARPENTER
DB 896 PG 355

DANIEL T. MADUX
DB 563 PG 41

KENNETH F. CARPENTER
DB 896 PG 355

MURPHY A. CRONLAND
DB 510 PG 737

MURPHY A. CRONLAND
DB 510 PG 737