


NOTE: PLACE TEMPORARY ROCK SEDIMENT DAMS TYPE-B AND TEMPORARY ROCK SILT CHECKS TYPE-A AT DRAINAGE OUTLETS.

CLEARING AND GRUBBING EROSION CONTROL FOR CONSTRUCTION SHEET 11

-L-
 PI Sta 199+75.908
 $\Delta = 25^{\circ} 54' 22.0''$ (RT)
 $L = 1,356.441$
 $T = 690.016$
 $R = 3,000.000$
 $e = 0.02$
 $RO = 35m$

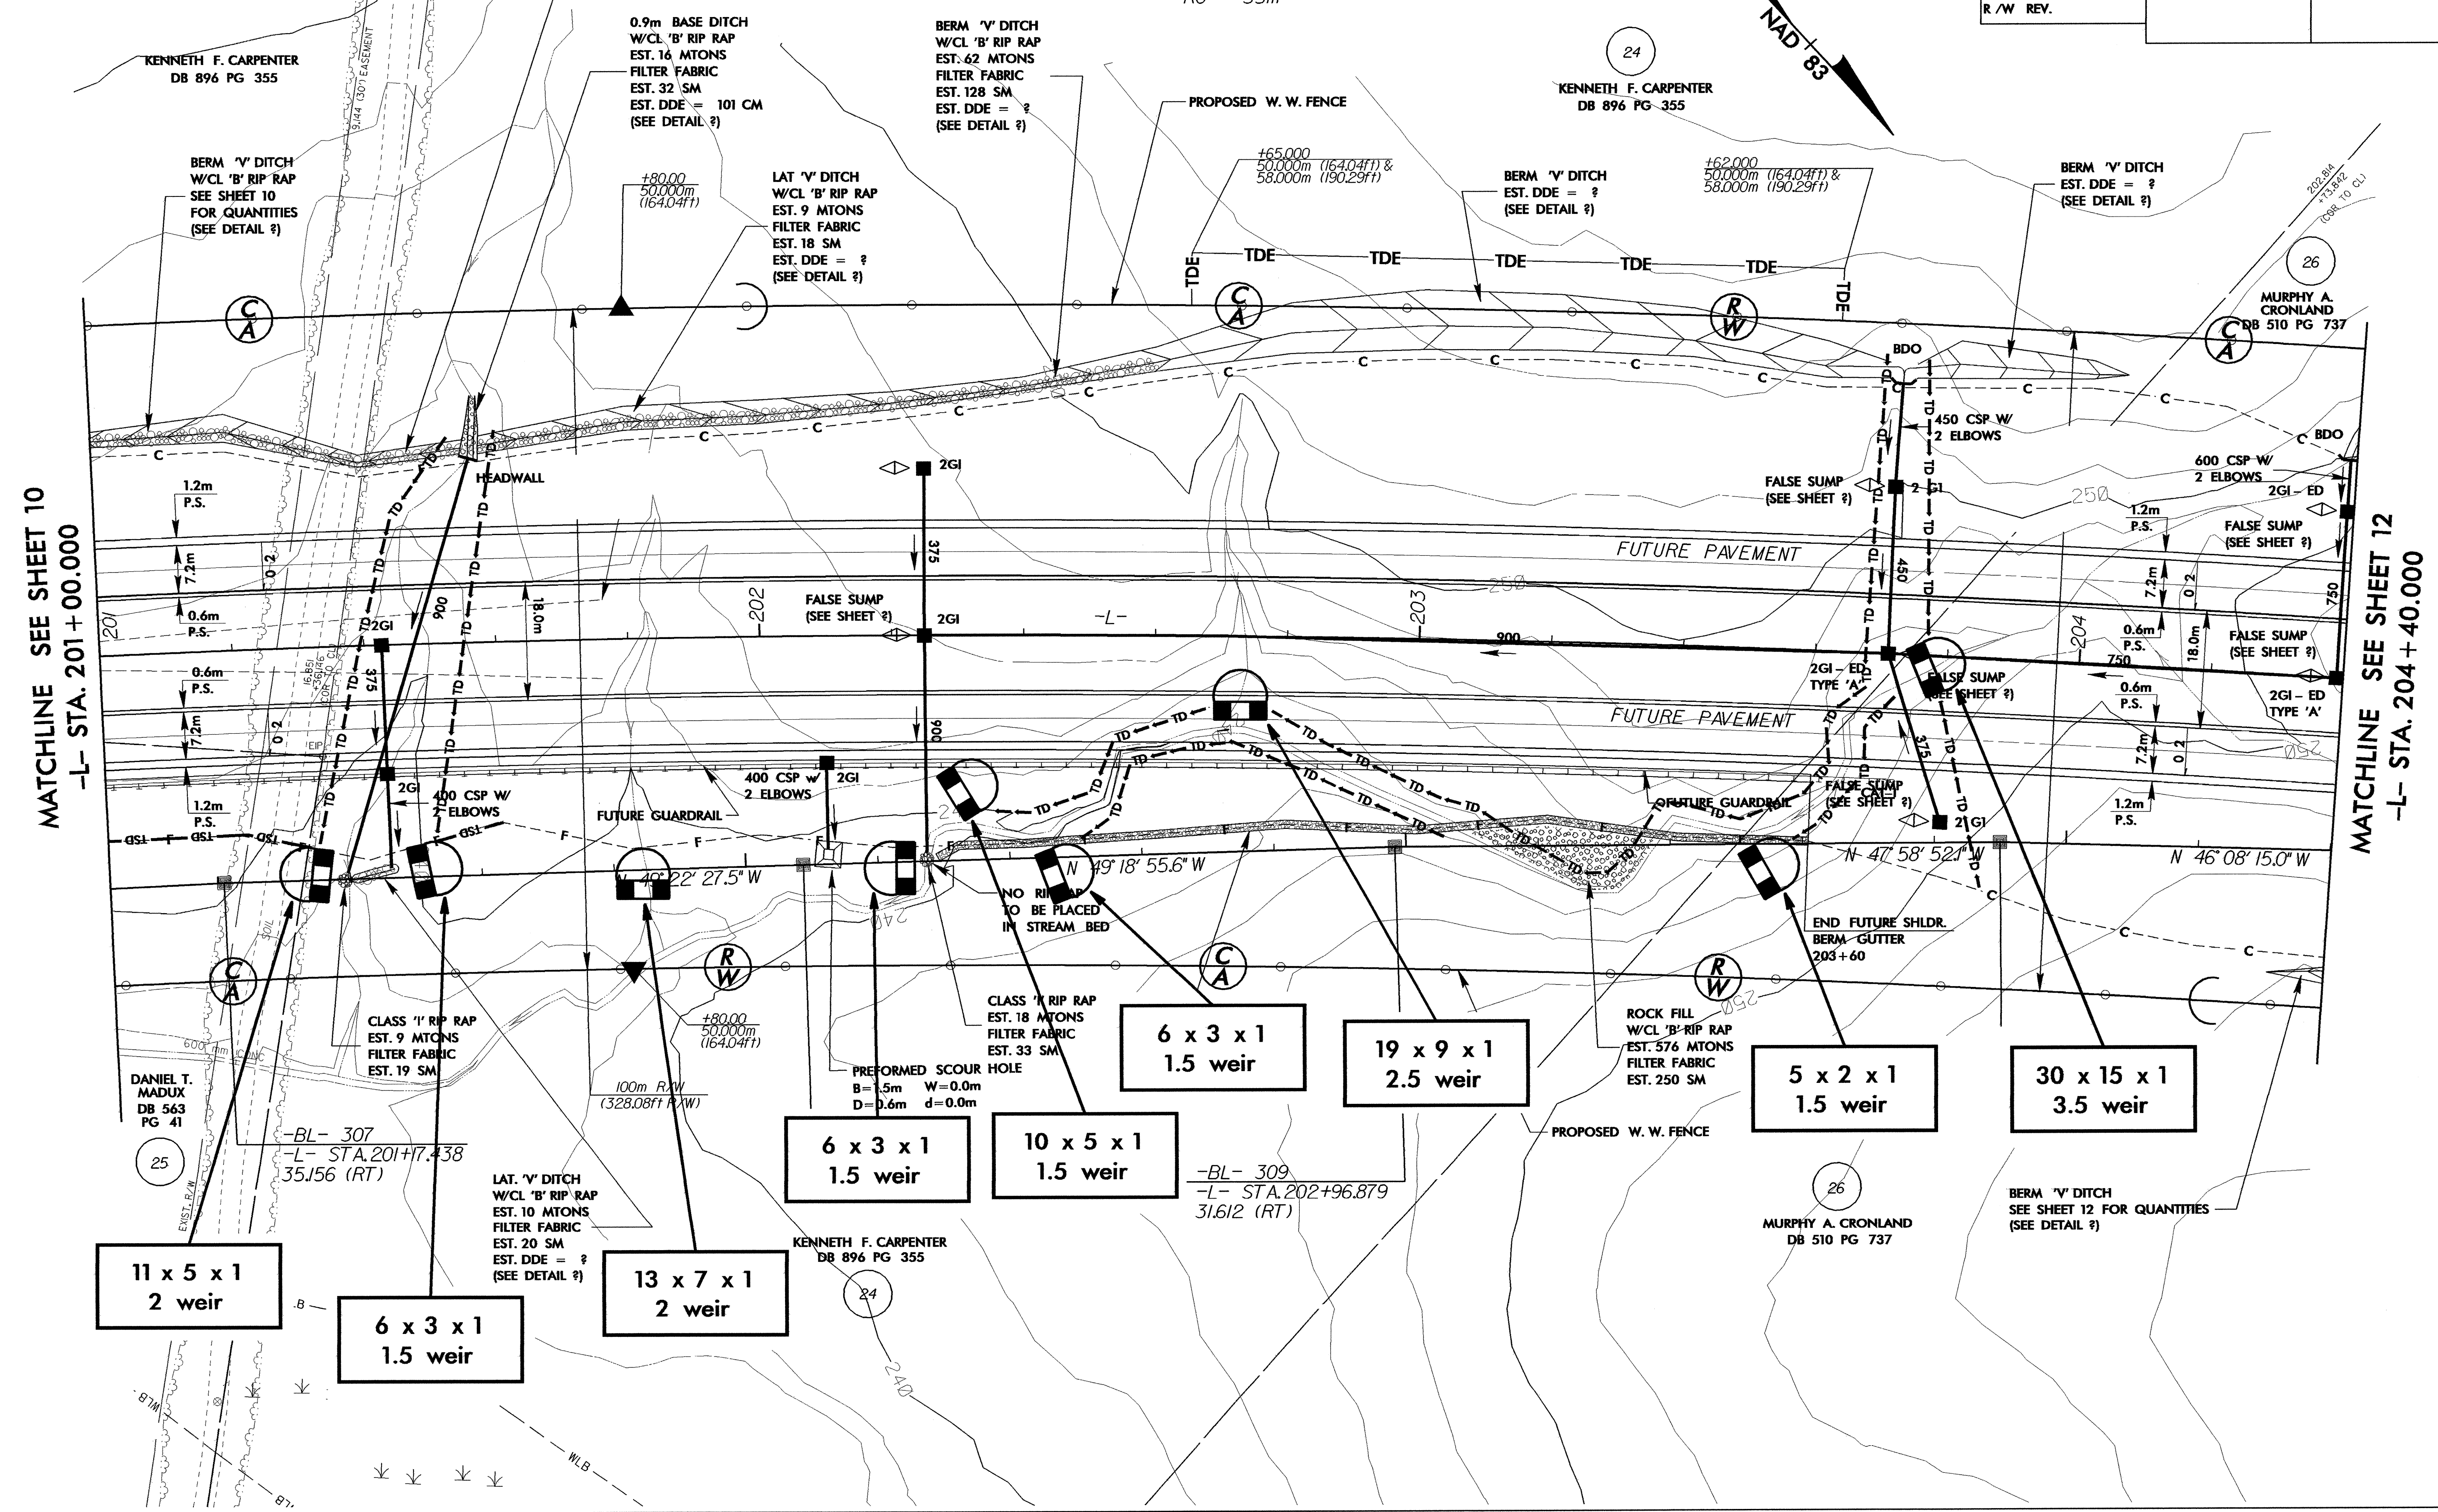

MATCHLINE SEE SHEET 10
 -L- STA. 201+00.000

MATCHLINE SEE SHEET 12
 -L- STA. 204+40.000

11 x 5 x 1
2 weir

6 x 3 x 1
1.5 weir

13 x 7 x 1
2 weir

6 x 3 x 1
1.5 weir

10 x 5 x 1
1.5 weir

6 x 3 x 1
1.5 weir

19 x 9 x 1
2.5 weir

5 x 2 x 1
1.5 weir

30 x 15 x 1
3.5 weir

25

24

26

-BL- 307
 -L- STA. 201+17.438
 35J56 (RT)

-BL- 309
 -L- STA. 202+96.879
 31.612 (RT)

KENNETH F. CARPENTER
 DB 896 PG 355

KENNETH F. CARPENTER
 DB 896 PG 355

KENNETH F. CARPENTER
 DB 896 PG 355

MURPHY A. CRONLAND
 DB 510 PG 737

DANIEL T. MADUX
 DB 563 PG 41

MURPHY A. CRONLAND
 DB 510 PG 737

KENNETH F. CARPENTER
 DB 896 PG 355

MURPHY A. CRONLAND
 DB 510 PG 737