


## SECTION THRU EB1-A LT LN, EB1-B LT LN, EB1-A RT LN, AND EB1-B RT LN

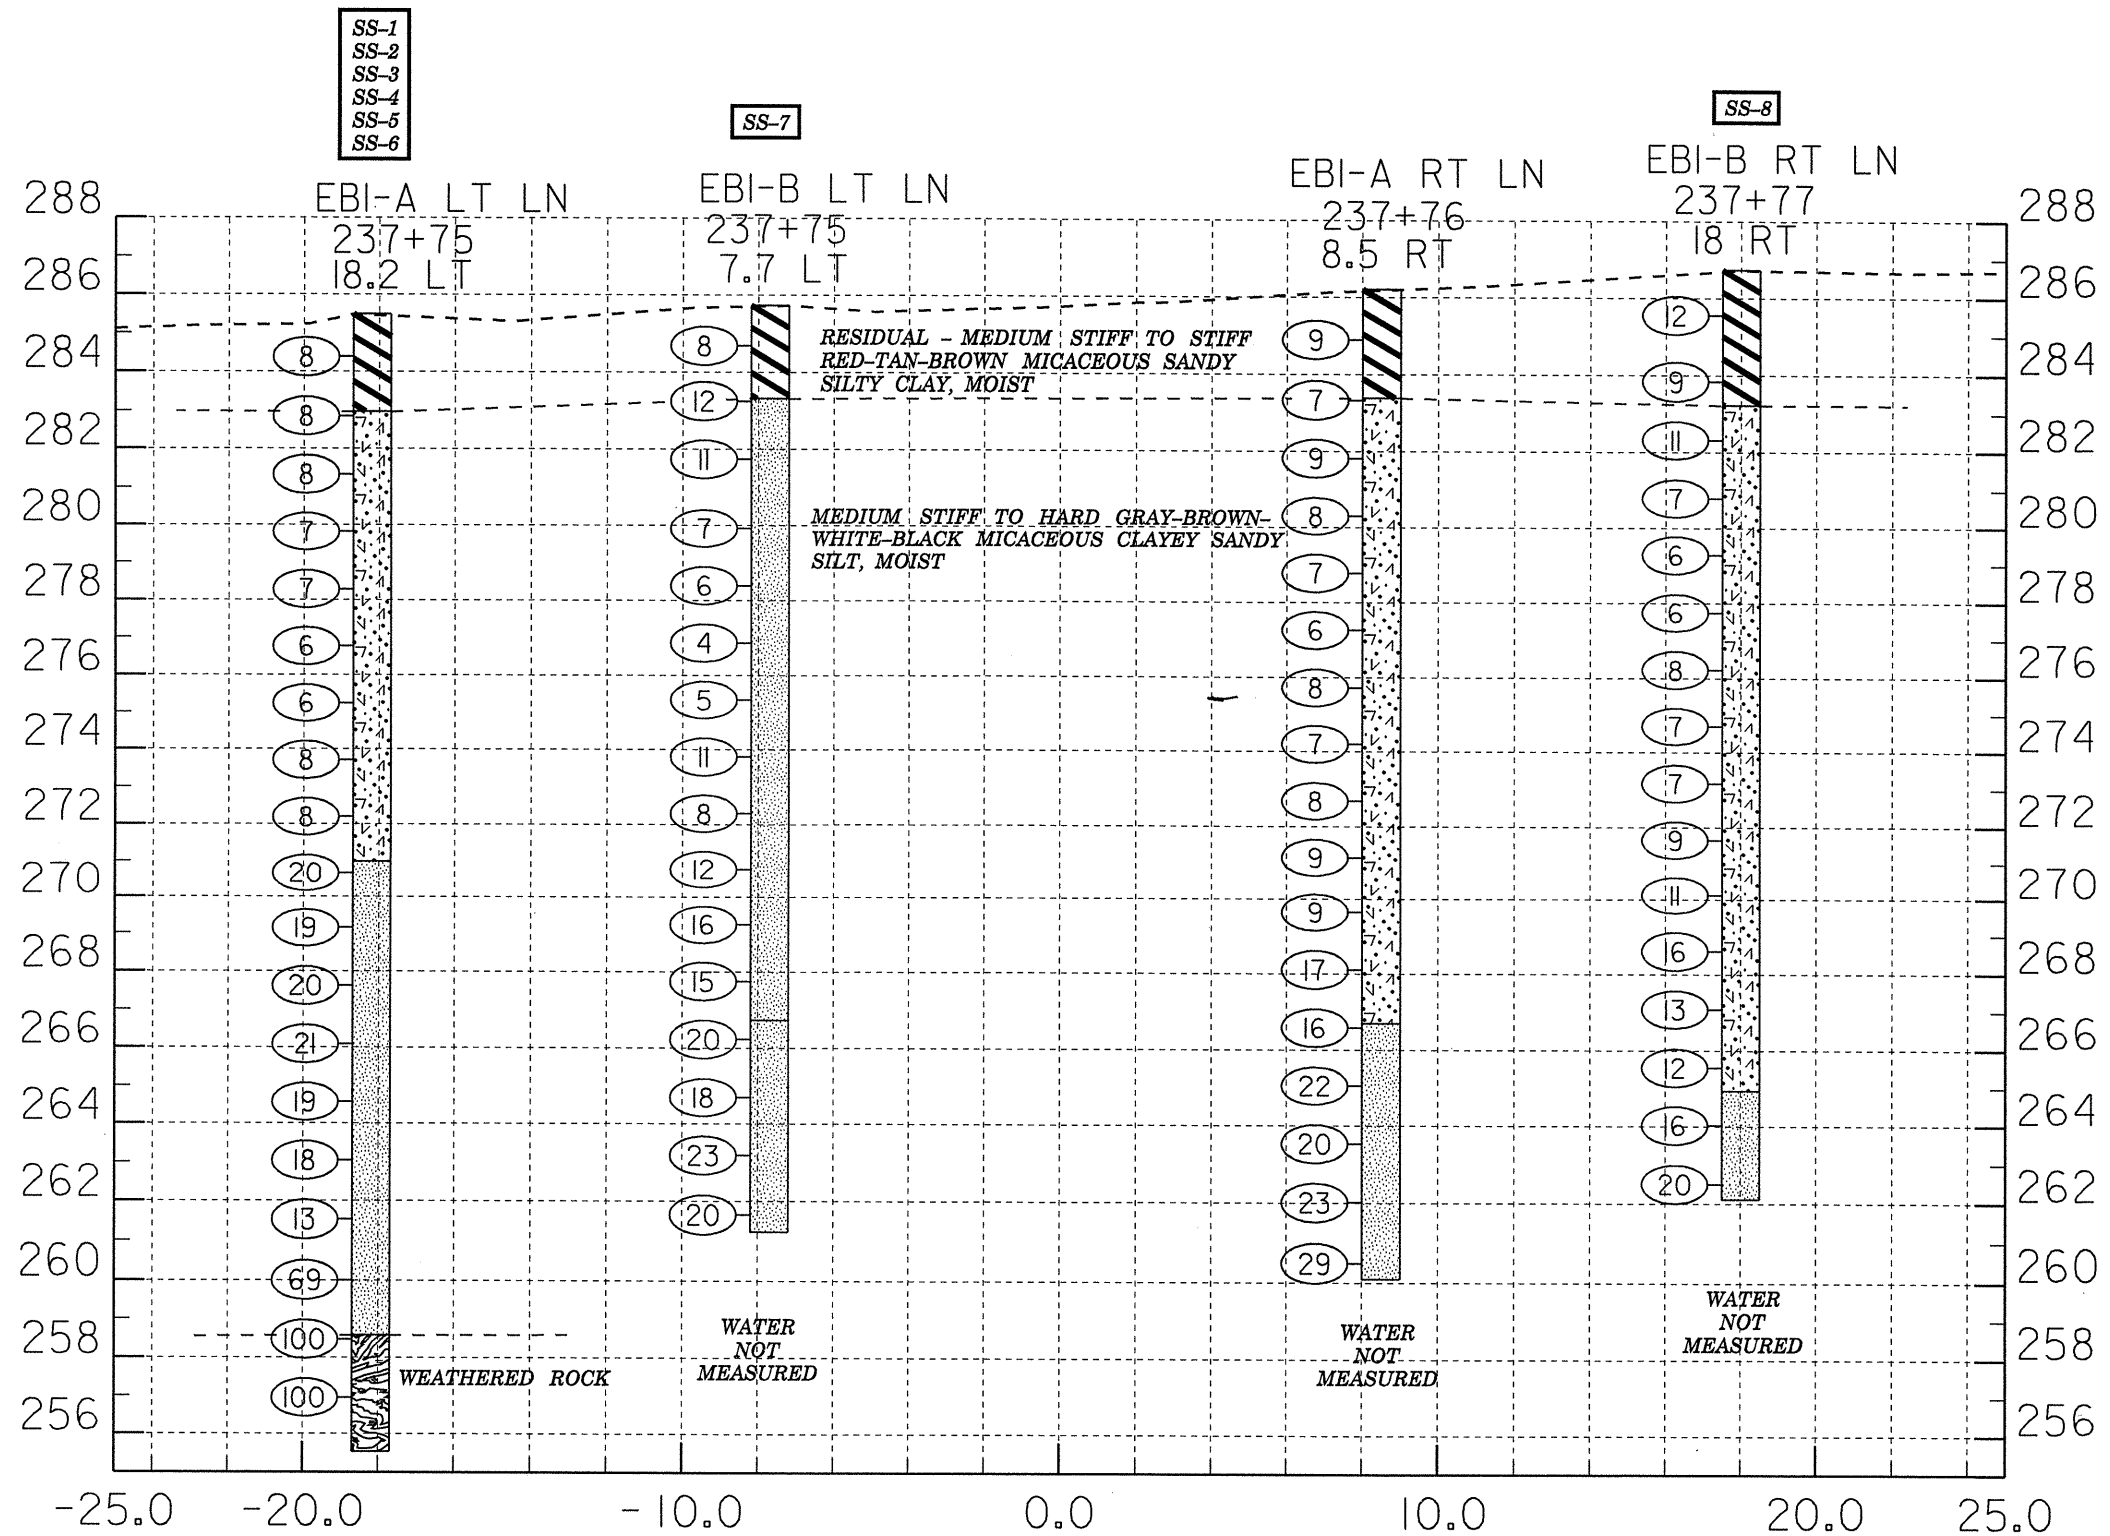

NOTE: HOLES CAVED IN NEAR GROUND SURFACE AFTER DRILLING SO WATER MEASUREMENTS NOT POSSIBLE