


PLAN @ END BENT #1

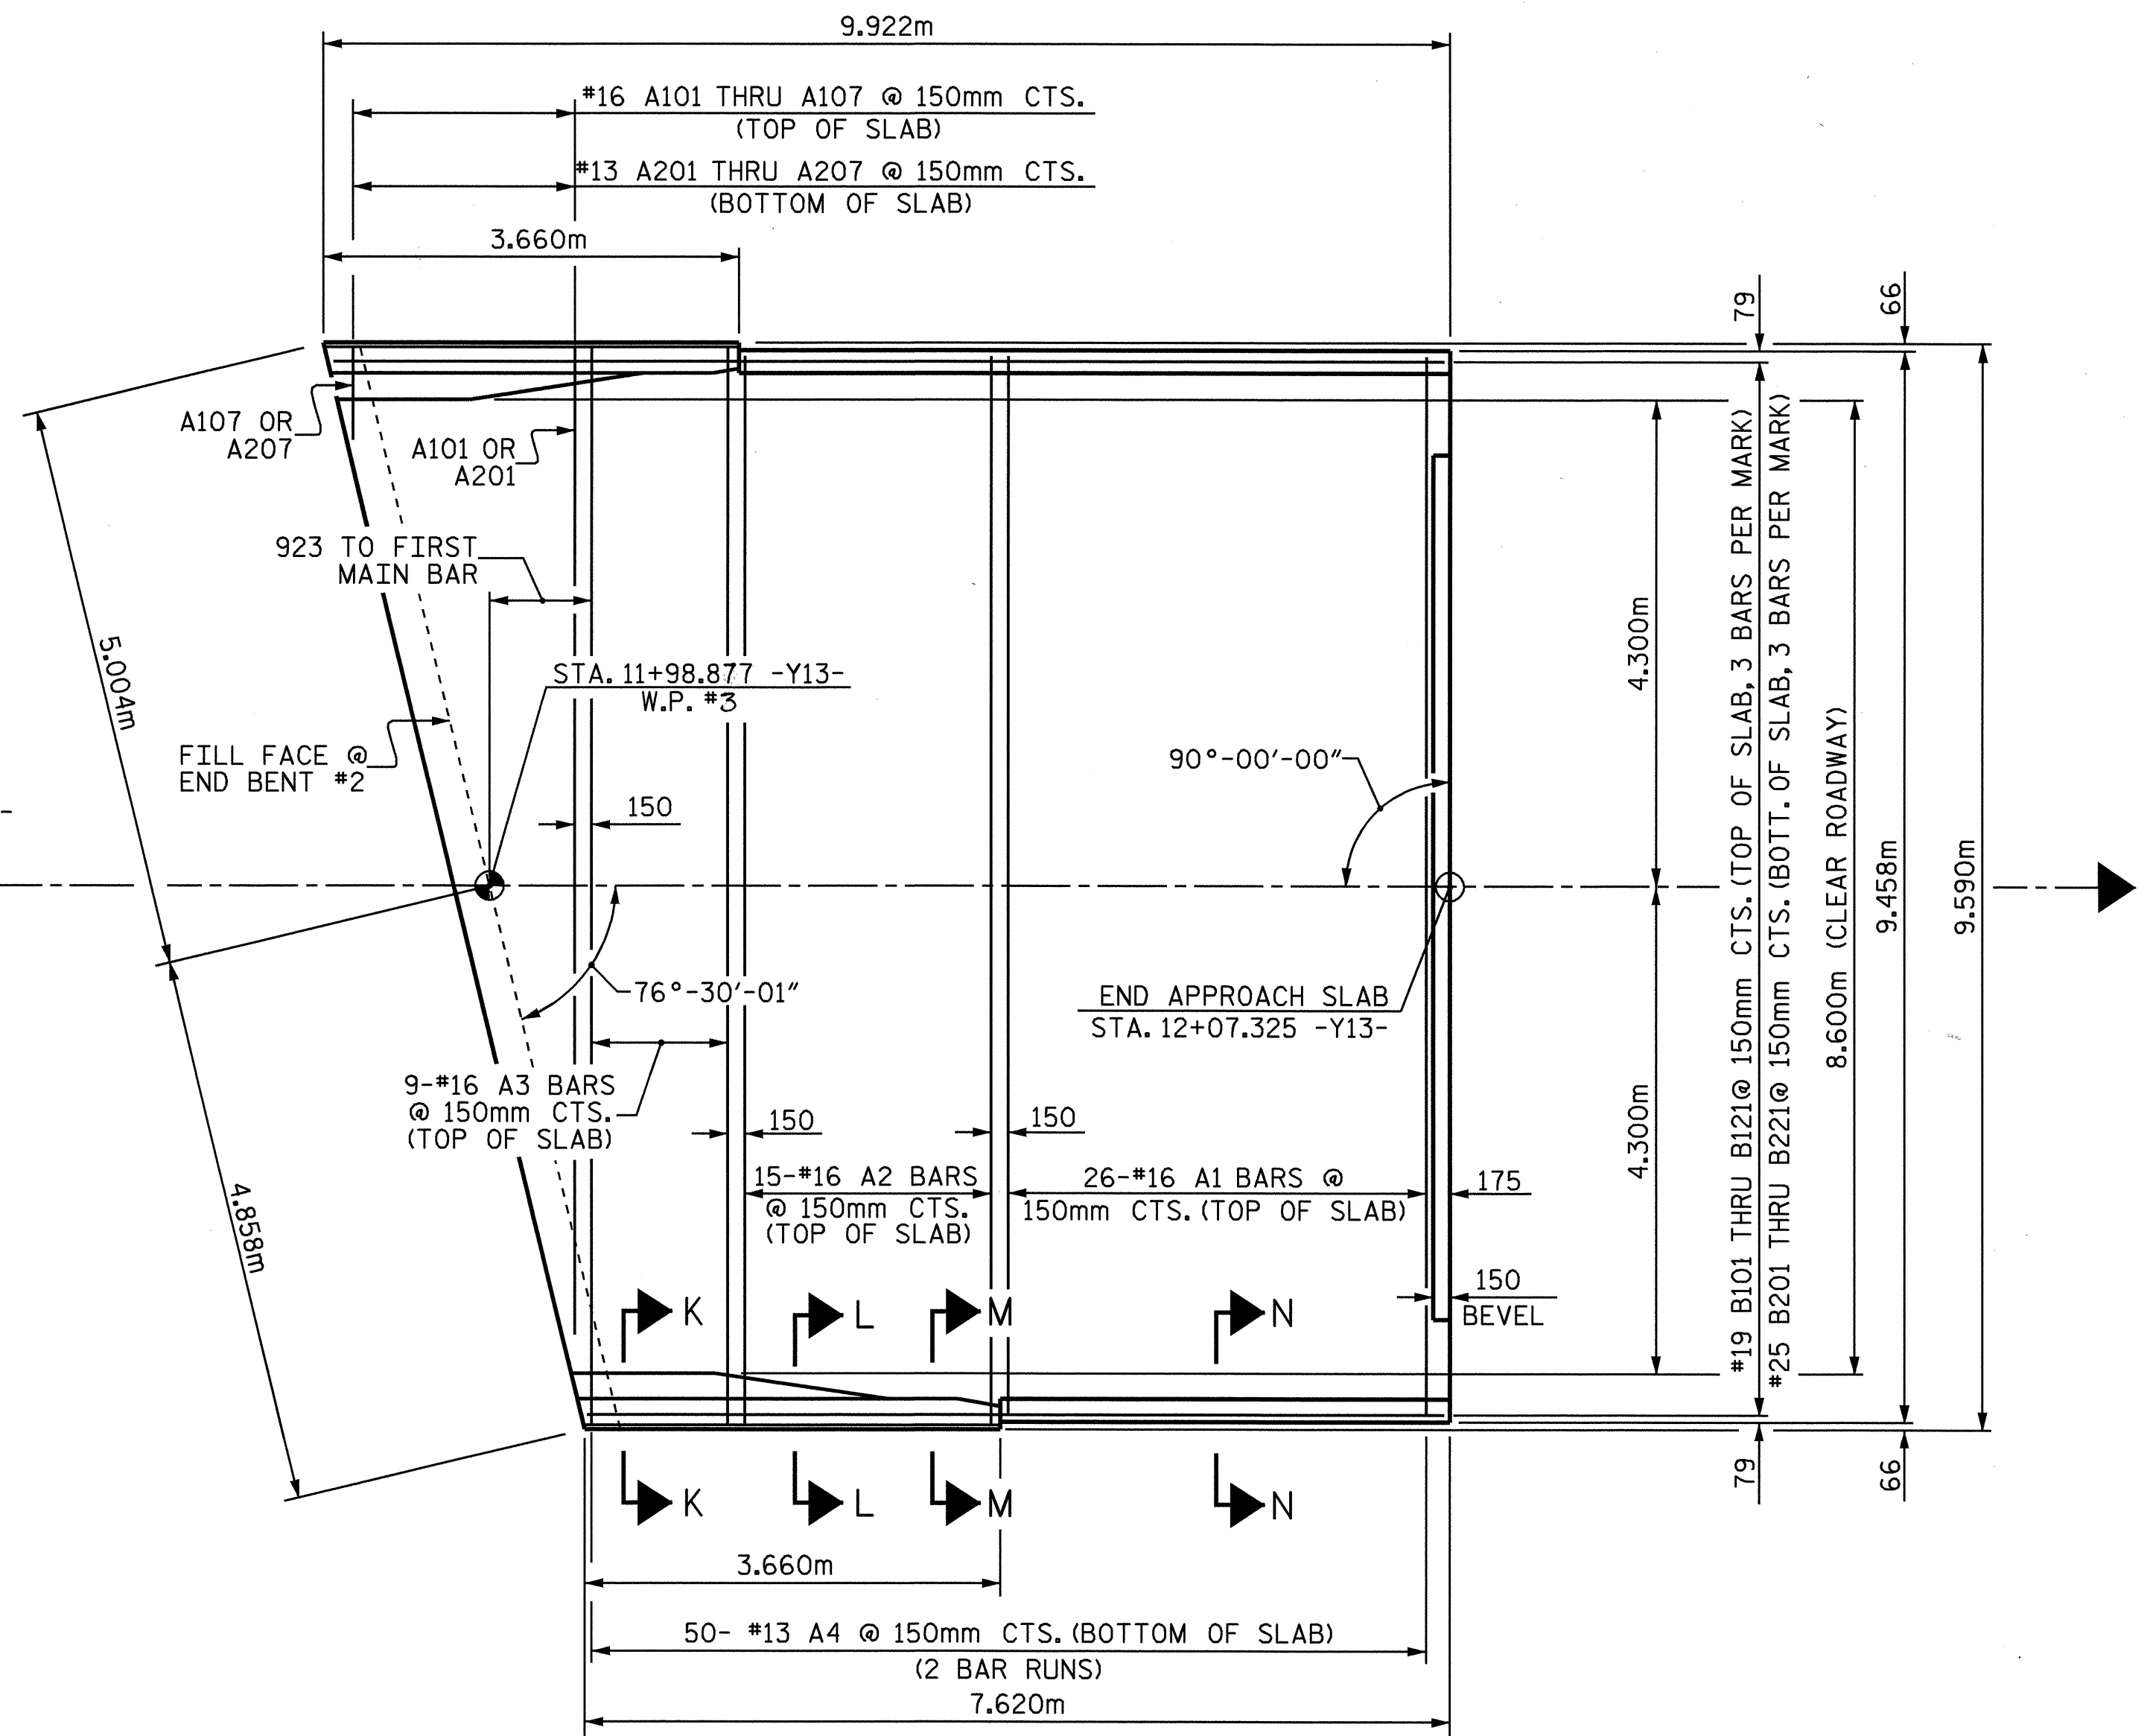


PLAN @ END BENT #2

PROJECT NO. R-2206C  
 LINCOLN-CATAWBA COUNTY  
 STATION: 216+60.508 -L-

SHEET 1 OF 5

STATE OF NORTH CAROLINA  
 DEPARTMENT OF TRANSPORTATION  
 RALEIGH

BRIDGE APPROACH SLAB  
 FOR FLEXIBLE PAVEMENT  
 WITH BARRIER RAIL

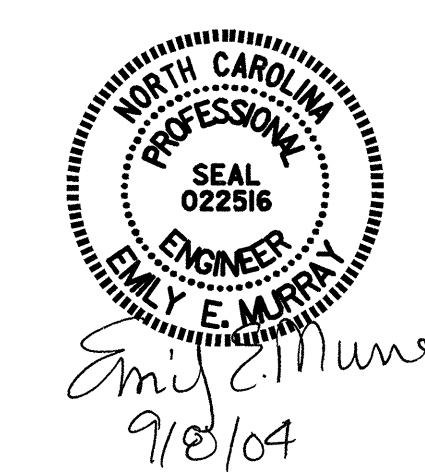

REVISIONS						SHEET NO. S-127
NO.	BY:	DATE:	NO.	BY:	DATE:	
1			3			TOTAL SHEETS 374
2			4			

DRAWN BY: ZION J. RORIE DATE: 6/9/04  
 CHECKED BY: W.D. CRUTCHER DATE: 7-20-04

31-AUG-2004 11:23  
 w:\sqaddq\2206c\Final Plans\Str. 2\R-2206C.02.AS.dgn  
 dcrutcher