


PLAN @ END BENT #1

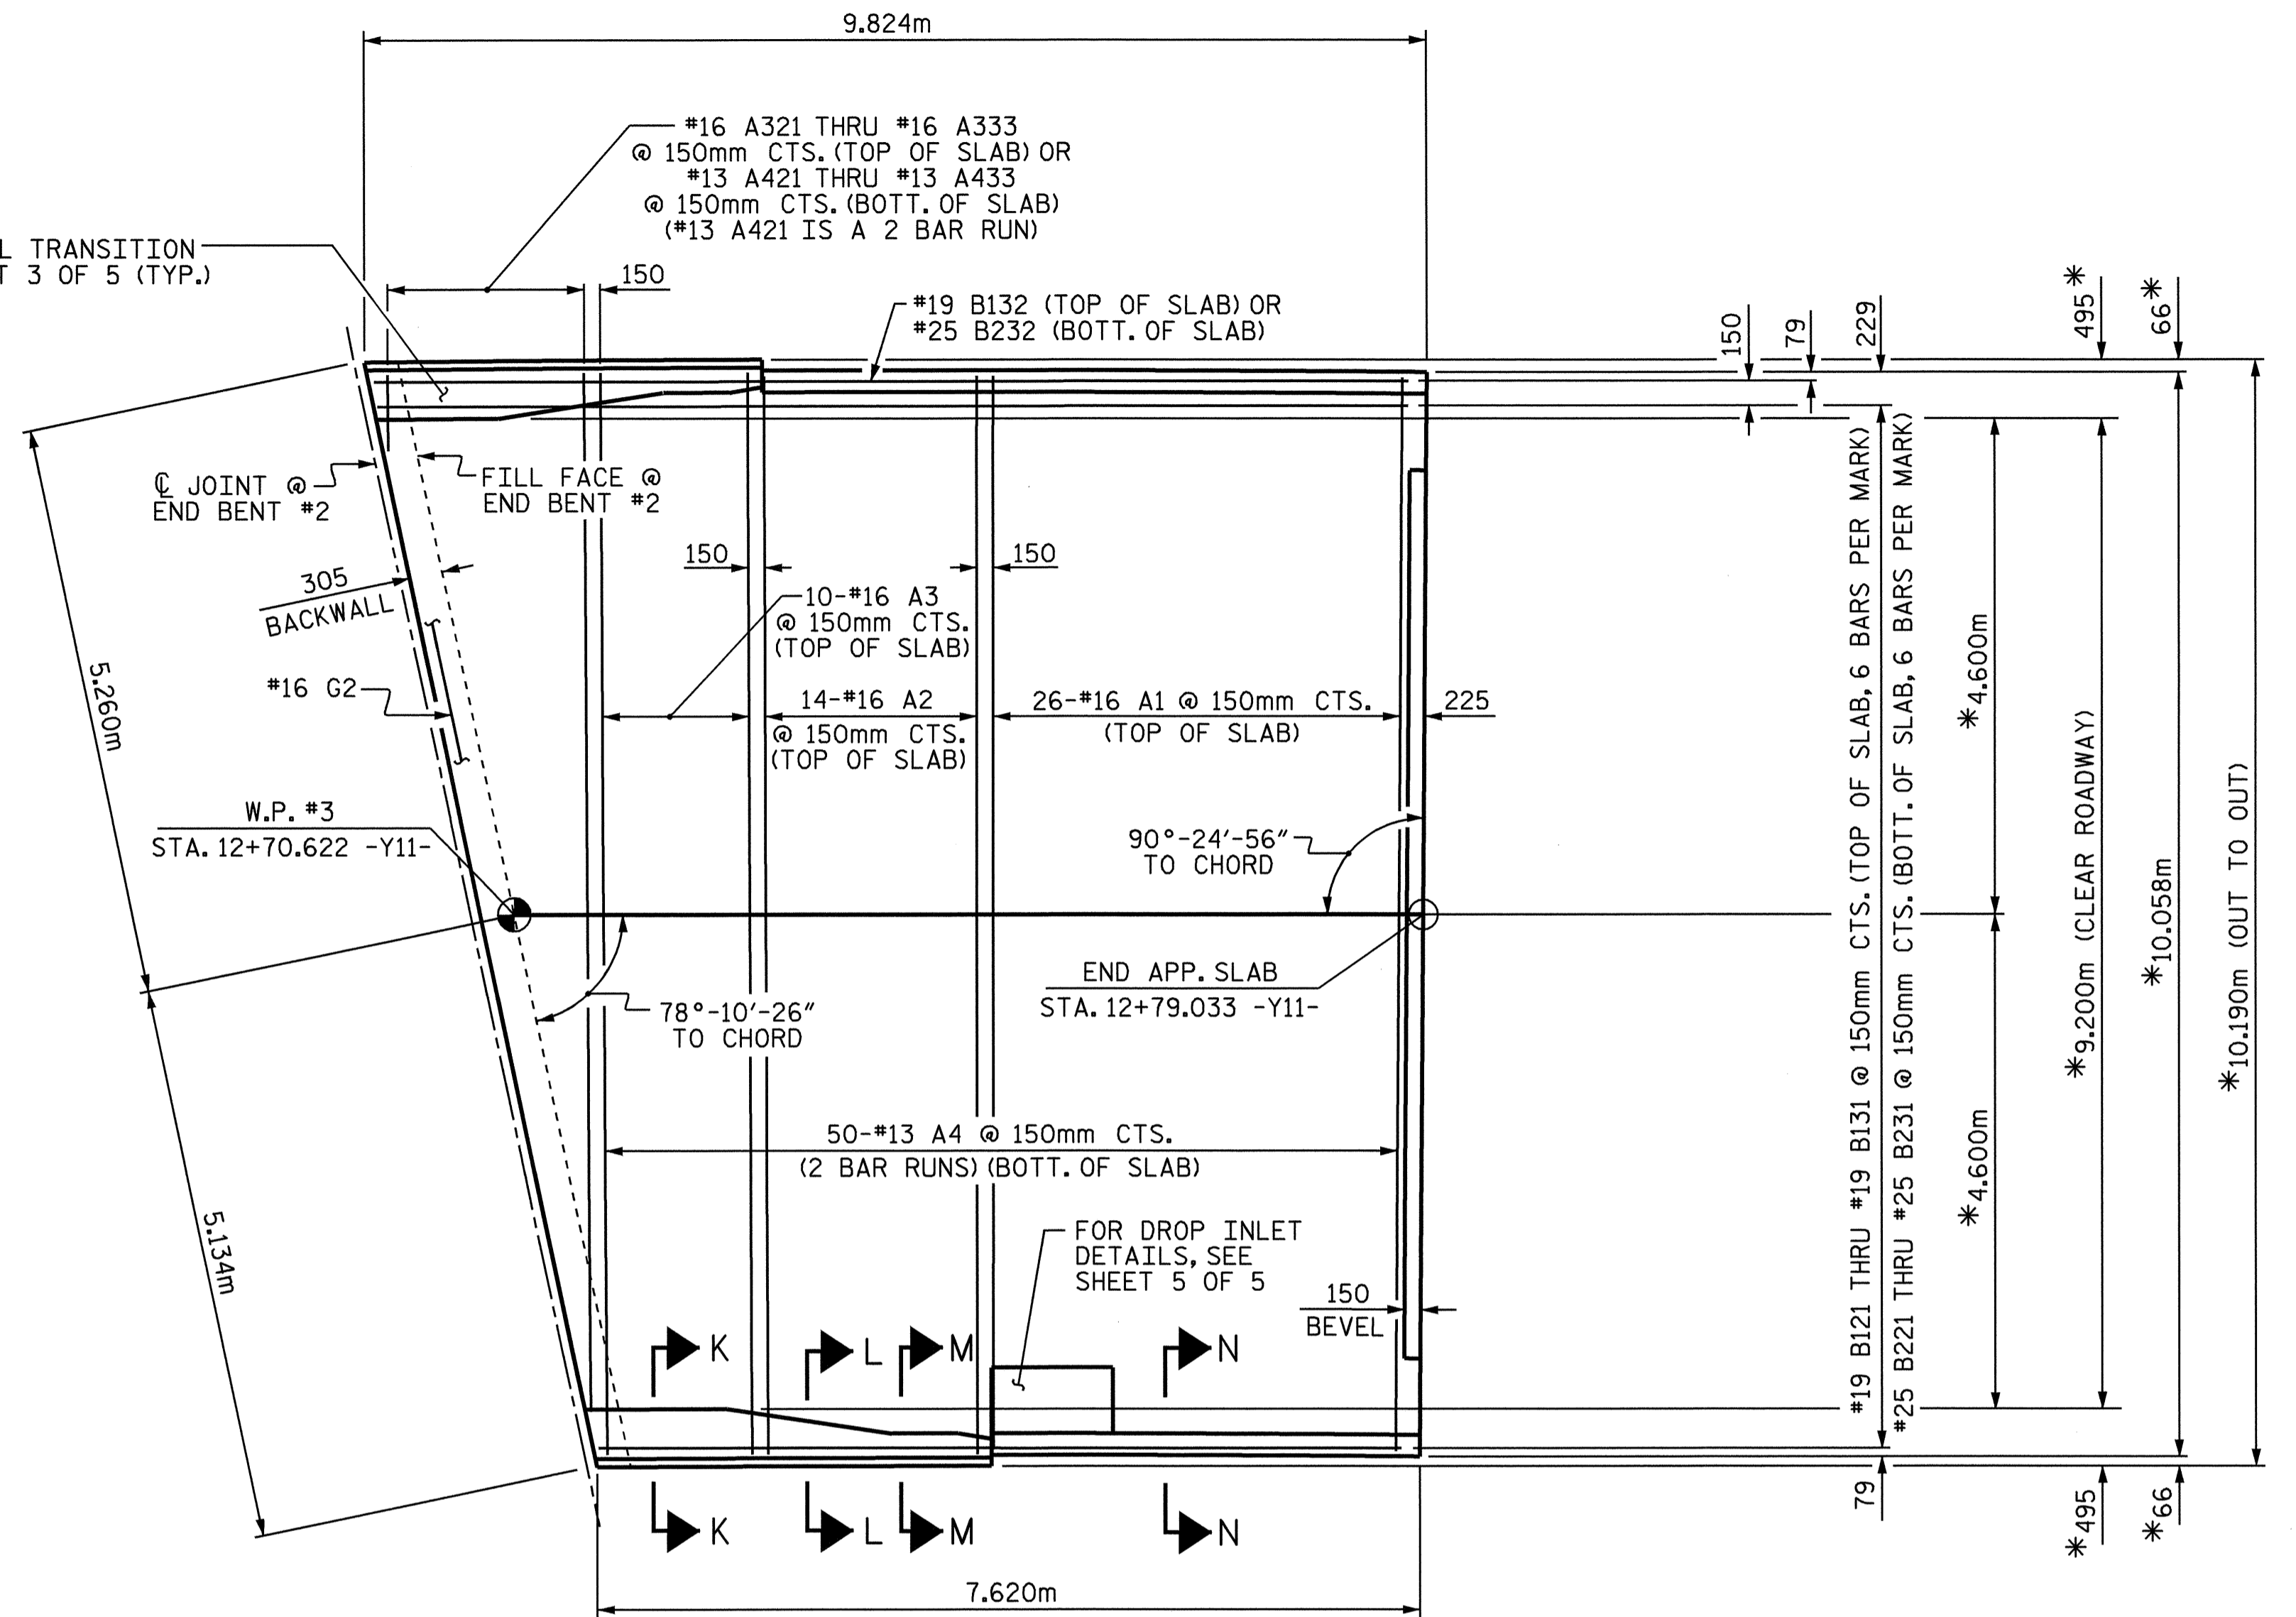

PLAN @ END BENT #2


* RADIAL DIMENSIONS
 540mm MIN. SPLICE FOR #13 A4, #13 A401, & #13 A421 BARS
 ARC OFFSETS ARE NEGLIGIBLE

PROJECT NO. R-2206C
 LINCOLN-CATAWBA COUNTY
 STATION: 195+74.885 -L-

SHEET 1 OF 5

STATE OF NORTH CAROLINA
 DEPARTMENT OF TRANSPORTATION
 RALEIGH

BRIDGE APPROACH SLAB
 FOR RIGID PAVEMENT
 WITH BARRIER RAIL

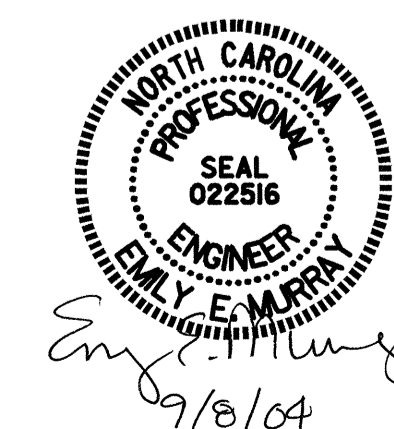

REVISIONS						SHEET NO.	
NO.	BY:	DATE:	NO.	BY:	DATE:	TOTAL SHEETS	
1			3			8-27	3-74
2			4				

DRAWN BY: T.L. AVERETTE DATE: 06-04
 CHECKED BY: PEGGY ADKINS DATE: 06-04

31-AUG-2004 08:19
 W:\squad\2206c\Final Plans\Str. INR2206C.sd.AS.01.dgn
 dcr\rtcher

STR. #1