


PLAN @ END BENT #1
ARC OFFSETS ARE NEGLIGIBLE

*RADIAL DIMENSIONS
540mm MIN. SPLICE FOR #13 A3

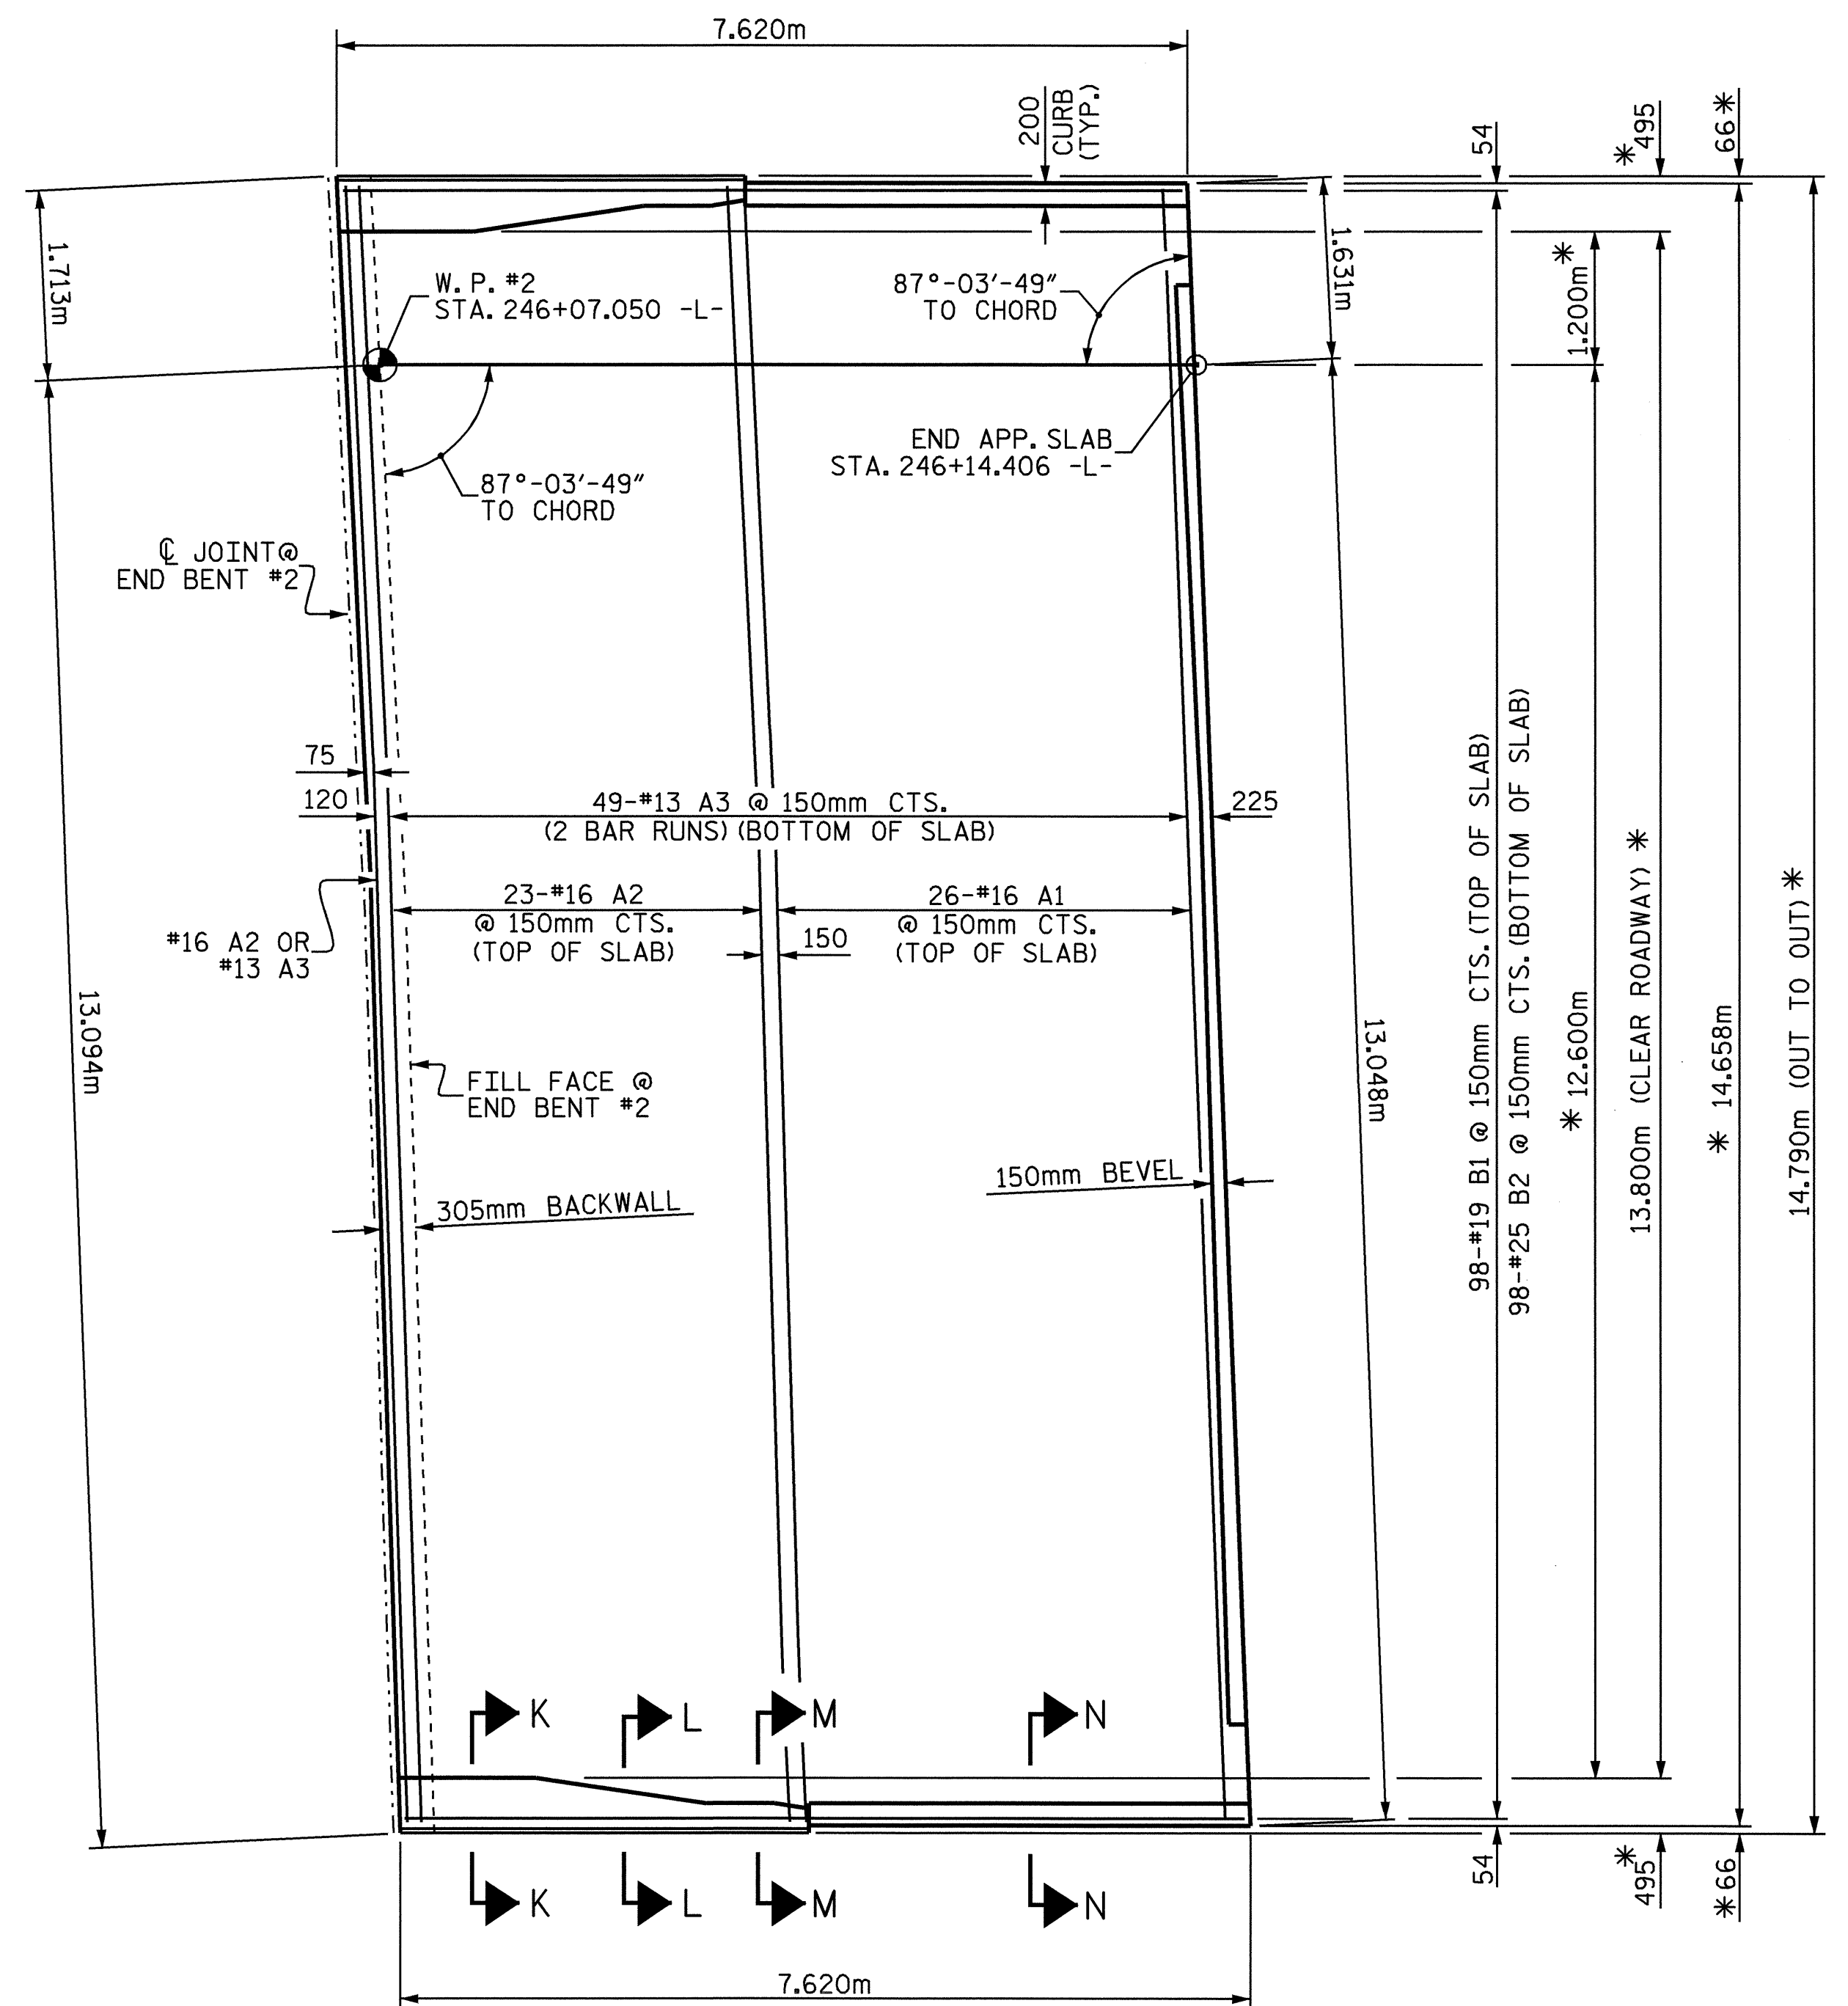

PLAN @ END BENT #2
ARC OFFSETS ARE NEGLIGIBLE

PROJECT NO. R-2206C
LINCOLN-CATAWBA COUNTY
STATION: 245+91.502 -L-

SHEET 1 OF 4



Emily E. Murray
01/10/09

STATE OF NORTH CAROLINA
DEPARTMENT OF TRANSPORTATION
RALEIGH

BRIDGE APPROACH SLAB
FOR RIGID PAVEMENT
WITH BARRIER RAIL

RIGHT LANE

DRAWN BY: C. MILLER DATE: 07-04
CHECKED BY: J.L. AVERETTE DATE: 07-04

REVISIONS						SHEET NO.	
NO.	BY:	DATE:	NO.	BY:	DATE:		
1			3			3-299	
2			4			TOTAL SHEETS 3/24	