


PLAN @ END BENT #1

\* RADIAL DIMENSIONS  
ARC OFFSETS ARE NEGLIGIBLE

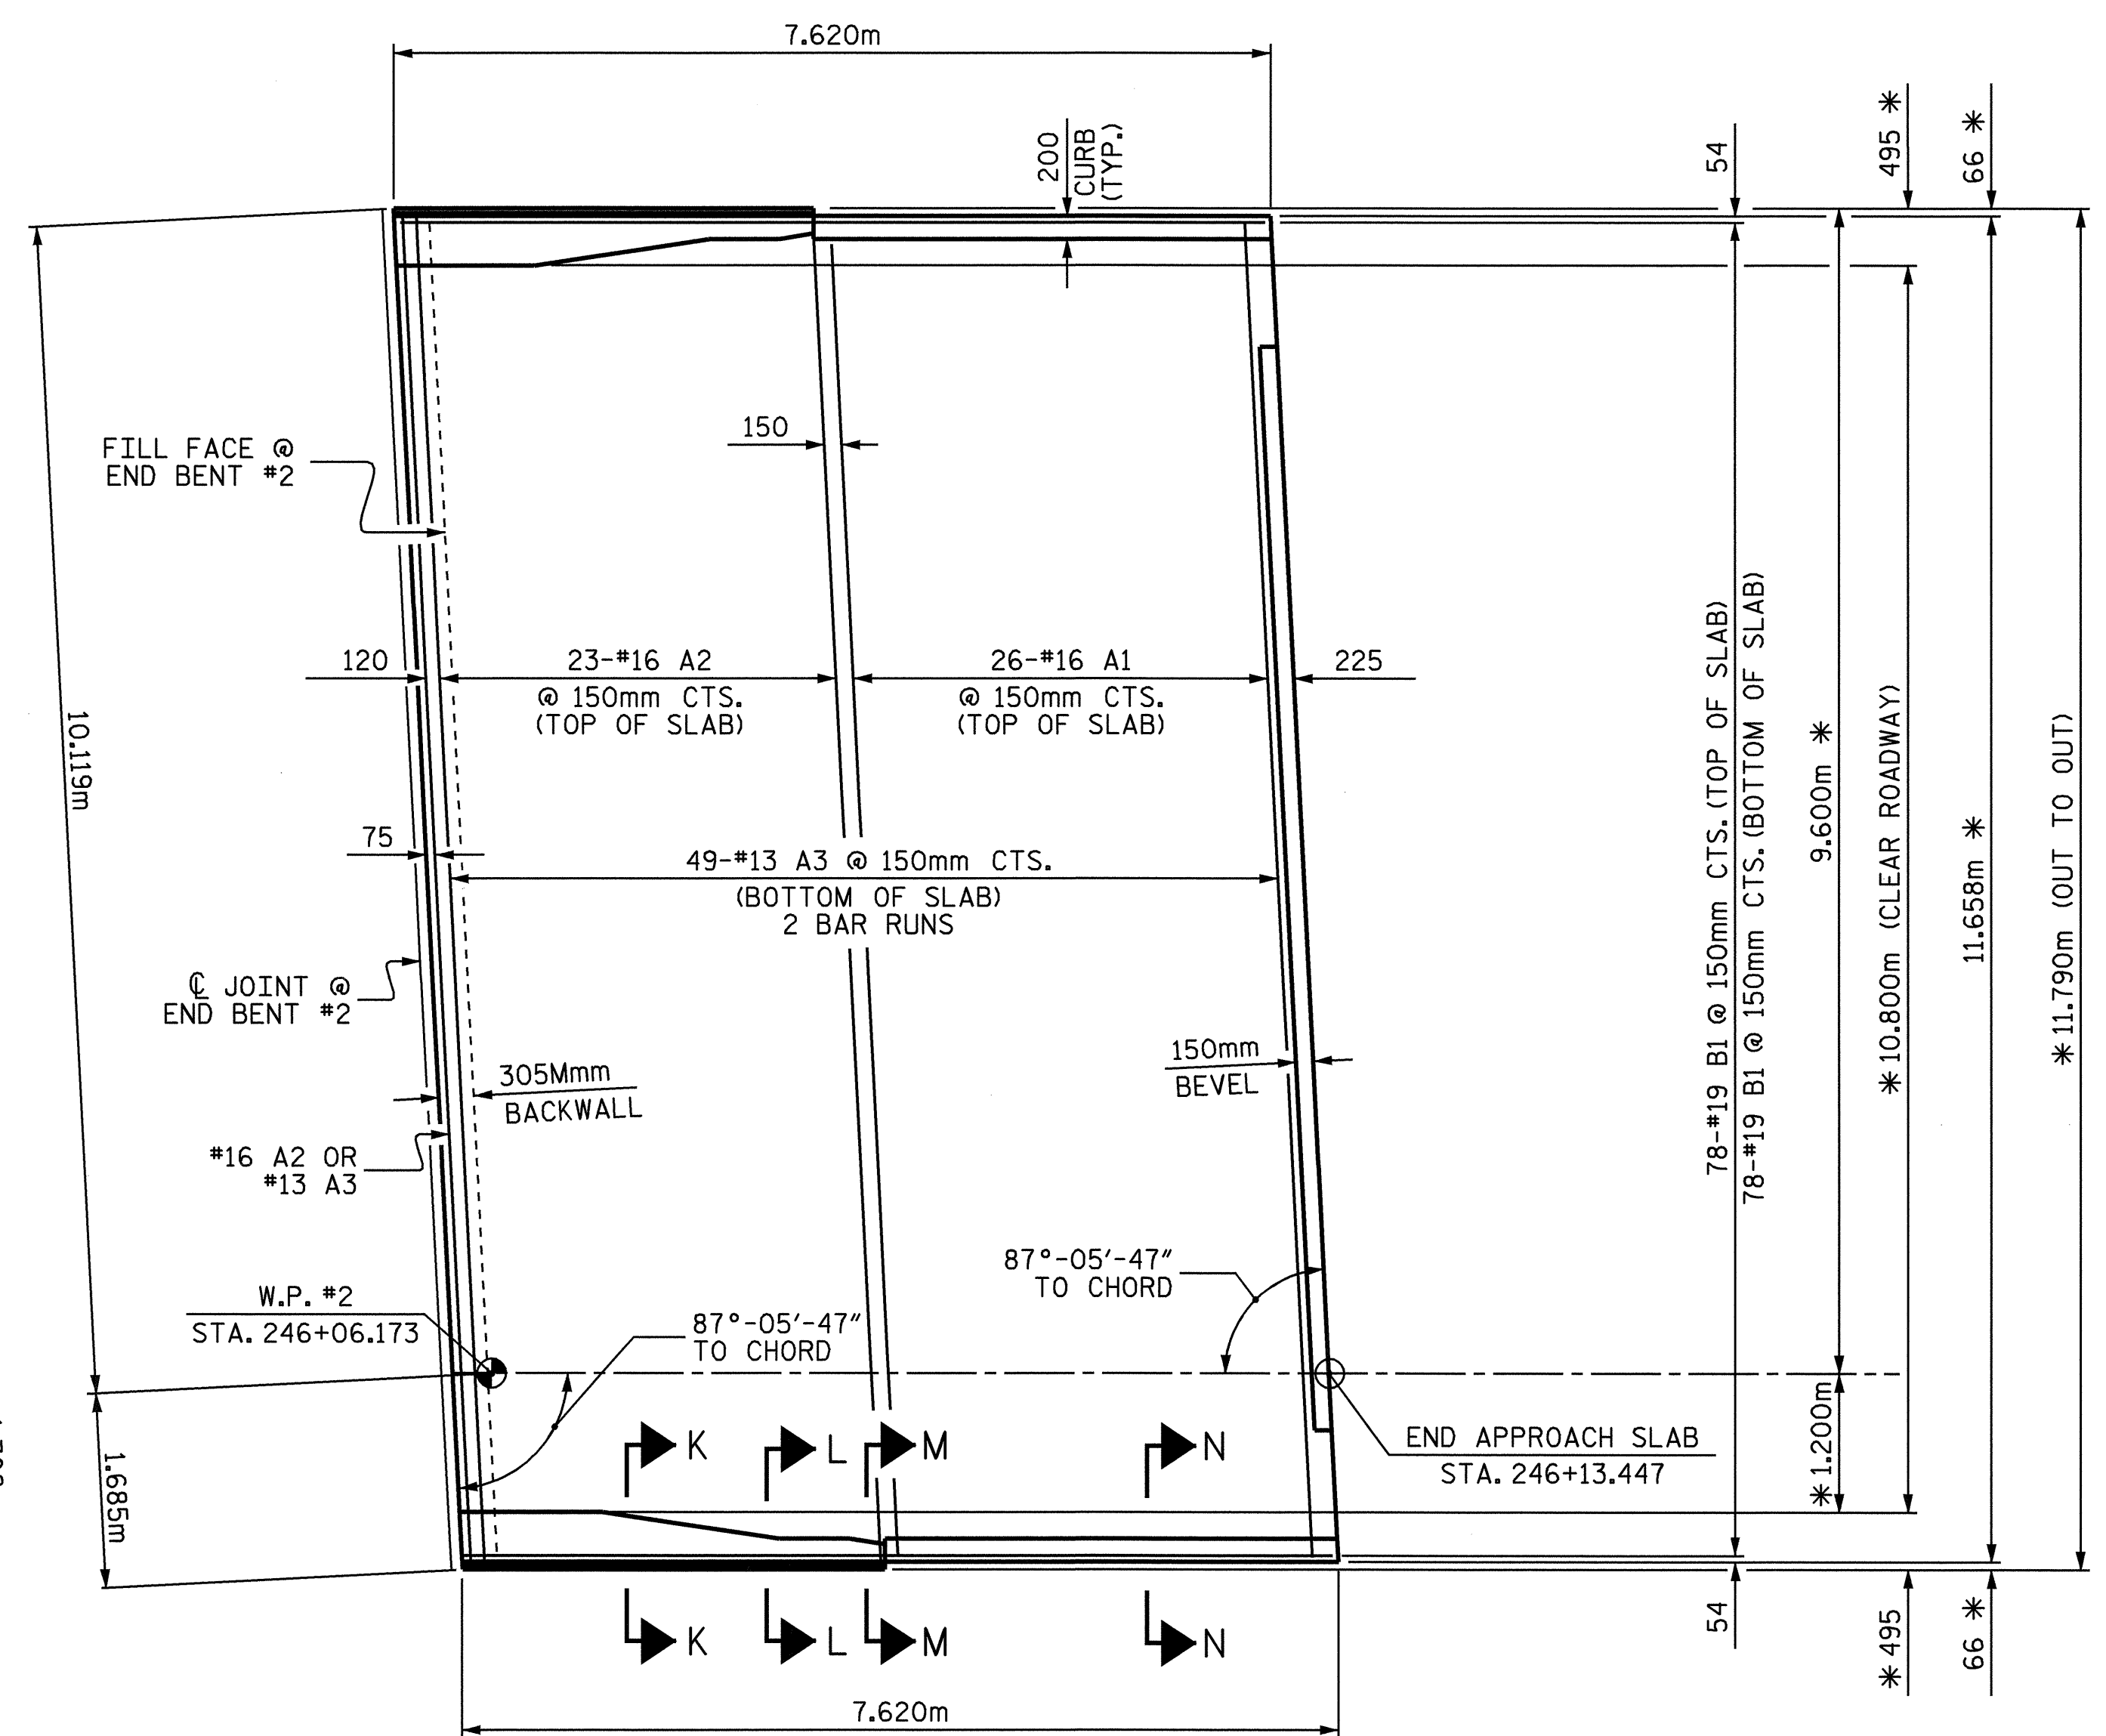

PLAN @ END BENT #2

PROJECT NO. R-2206C  
LINCOLN-CATAWBA COUNTY  
STATION: 245+91.502 -L-

SHEET 1 OF 4

STATE OF NORTH CAROLINA  
DEPARTMENT OF TRANSPORTATION  
RALEIGH

BRIDGE APPROACH SLAB  
FOR RIGID PAVEMENT  
WITH BARRIER RAIL

LEFT LANE



*Emily M. Perry*  
9/10/04

DRAWN BY: ZION J. RORIE DATE: 7/27/04  
CHECKED BY: W.D. CRUTCHER DATE: 7/29/04

09-SEP-2004 08:07  
W:\squad\2206a\Final Plans\Str. 5\R2206C\_sd\_AS\_05.dgn  
padkins

REVISIONS						SHEET NO.
NO.	BY:	DATE:	NO.	BY:	DATE:	
1			3			S-274
2			4			TOTAL SHEETS 374

STR. #5