
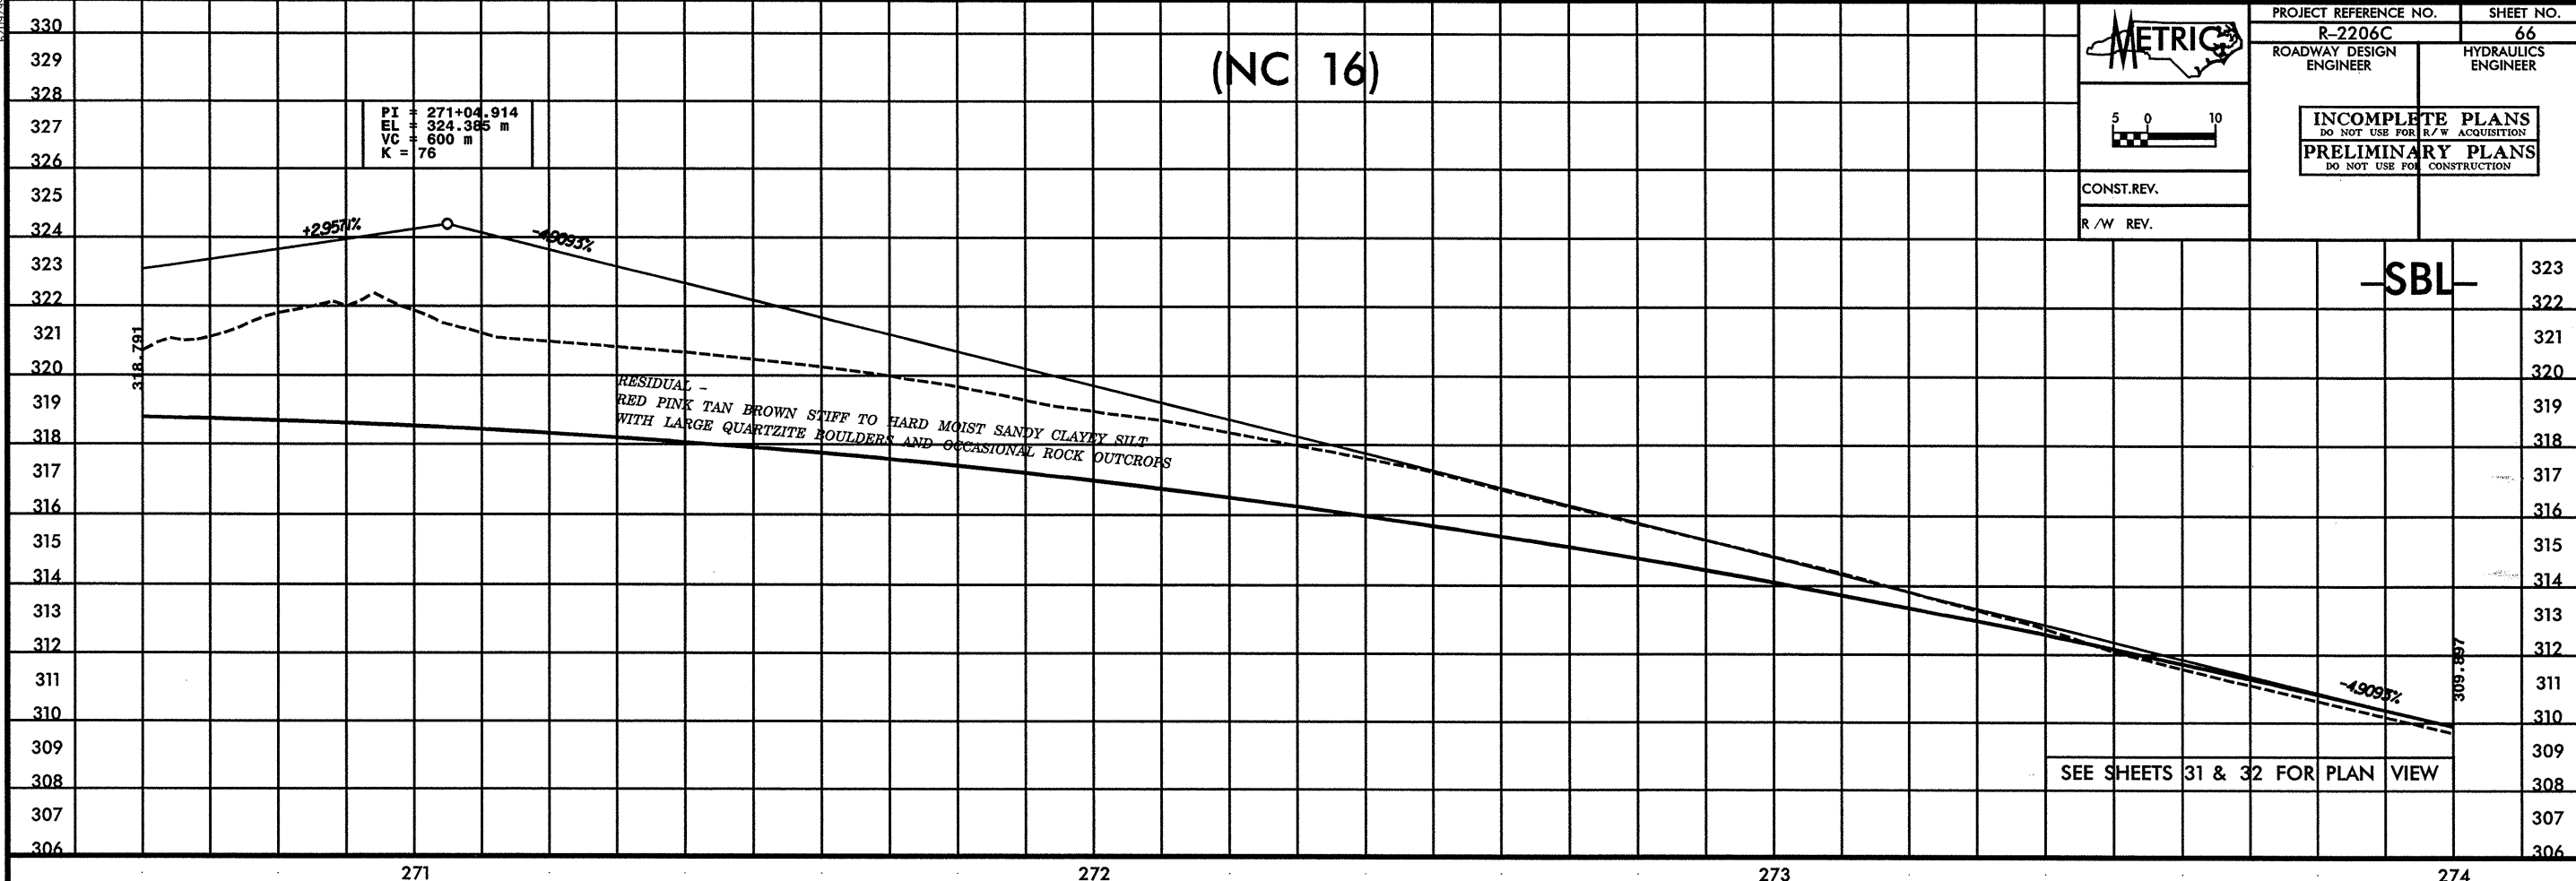


(NC 16)

PI = 271+04.914
 EL = 324.385 m
 VC = 600 m
 K = 76

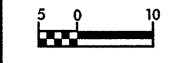


-SBL-

SEE SHEETS 31 & 32 FOR PLAN VIEW

(NC 16)

-SBL-

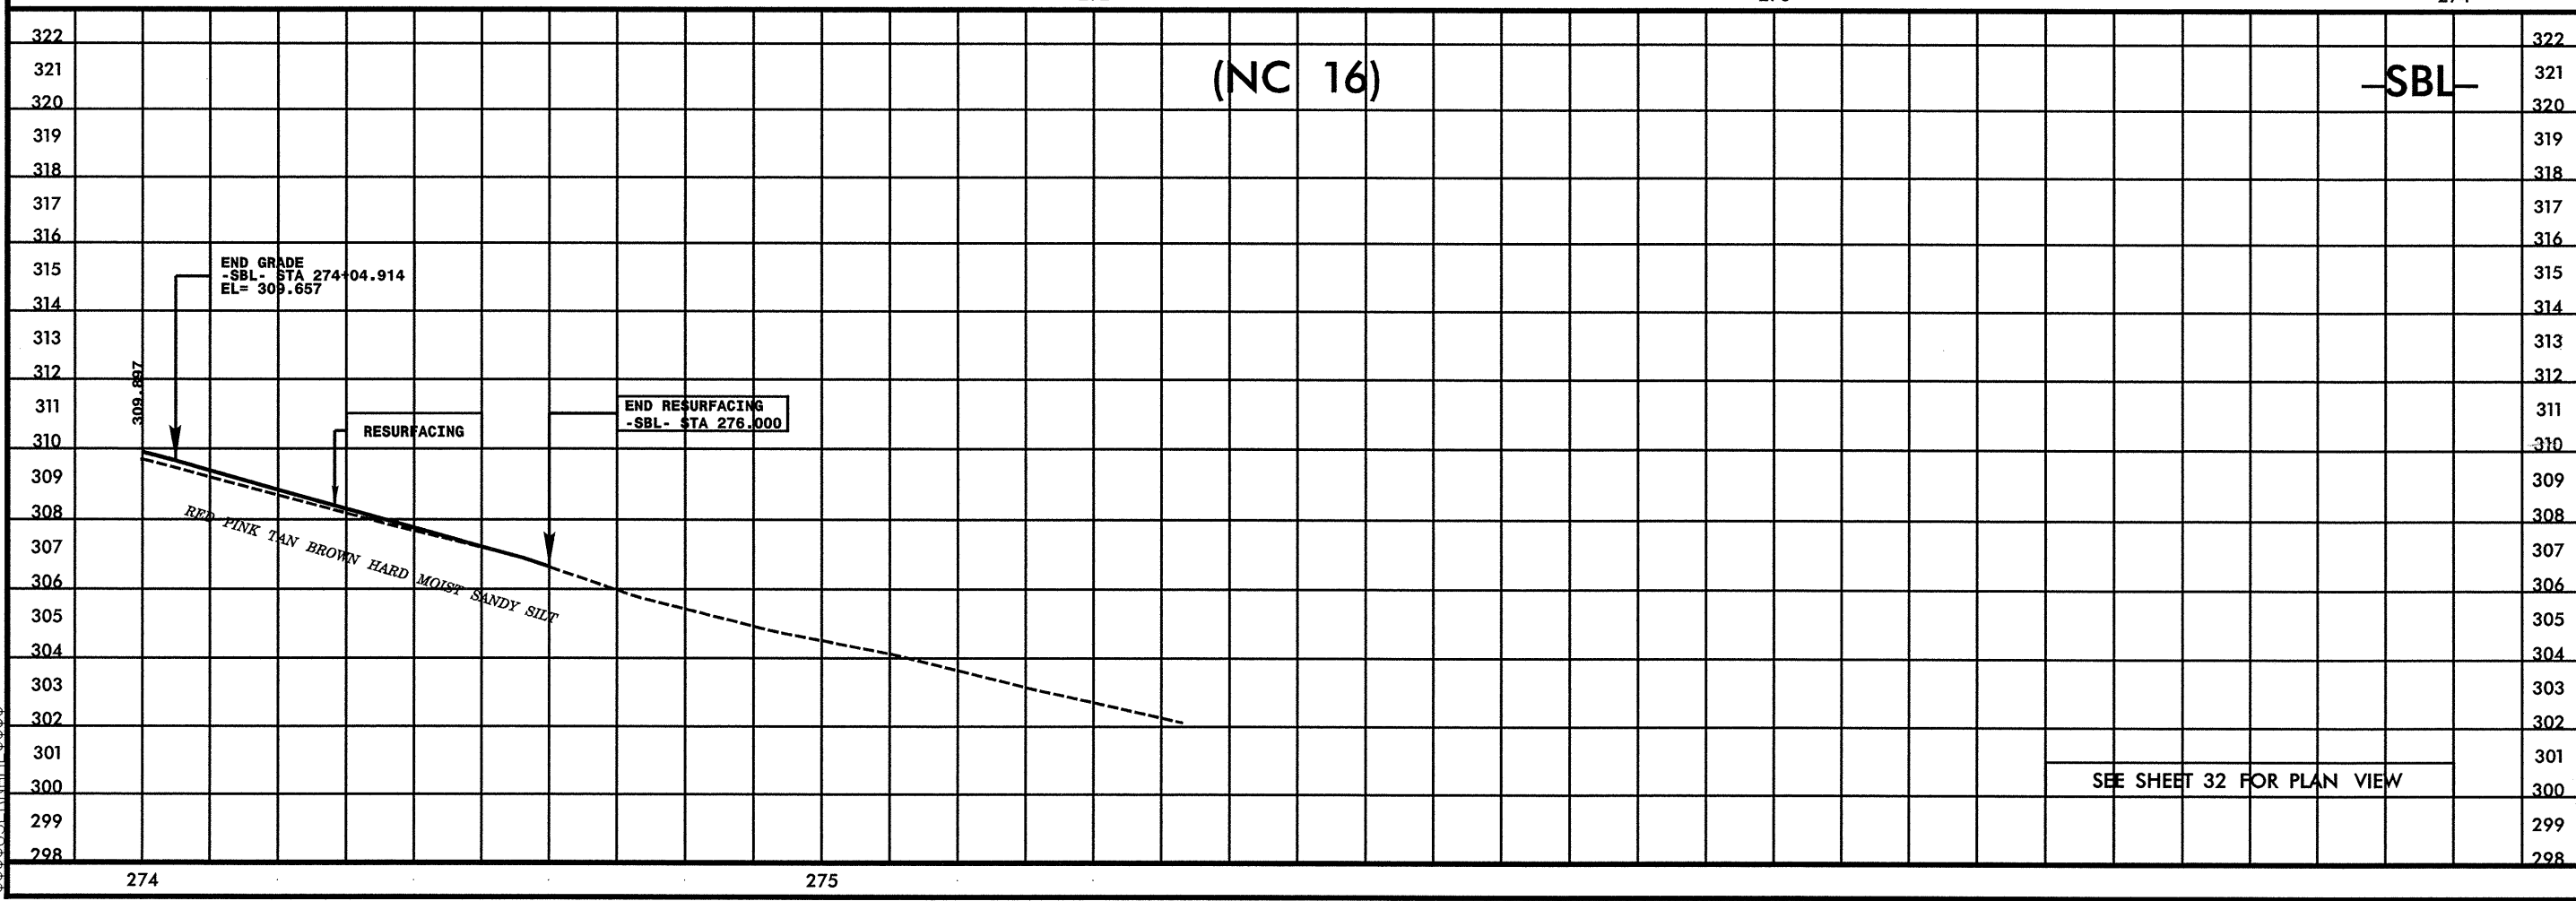

SEE SHEET 32 FOR PLAN VIEW

\$\$\$SYTIME\$\$\$
 \$\$\$DGN\$\$\$
 \$\$\$SUBENAME\$\$\$
 \$\$\$\$\$\$