


6/03/89

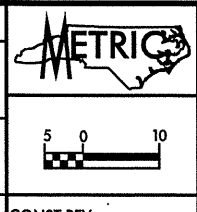


(NC 16)

230+00
40 RT


MARTIN MARIETTA QUARRY
ARTIFICIAL FILL

SAMPLE NO.	OFFSET	STATION	DEPTH INTERVAL	AASHTO CLASS.	LL.	PL. I.	% BY WEIGHT				% PASSING SIEVES			MOISTURE	% ORGANIC
							C. SAND	F. SAND	SILT	CLAY	10	40	200		
SS-77	40RT	230+00	1.1-1.4	A-2-4(0)	31	NP	36.4	36.4	17.2	10.1	95	74	32		
SS-78	40RT	230+00	4.14-4.44	A-2-4(0)	32	7	37	26.3	18.6	18.2	91	69	36		
SS-79	40RT	230+00	5.66-5.96	A-2-4(0)	34	3	25.3	32.7	25.9	16.2	62	53	28		
SS-80	40RT	230+00	8.7-9.0	A-2-4(0)	28	NP	48.9	34.1	10.9	6.1	100	68	21		
SS-81	40RT	230+00	10.22-10.52	A-2-7-6(9)	45	20	24	23.6	11.9	40.4	100	87	56		
SS-82	40RT	230+00	13.26-13.56	A-2-5(0)	41	NP	27.3	45.7	17	10.1	100	86	34		
SS-83	20LT	231+00	1.04-1.34	A-2-5(11)	54	16	14.7	26.3	18.6	40.4	100	93	65		
SS-84	20LT	231+00	2.56-2.86	A-2-4(0)	38	NP	31.5	39.4	19	10.1	100	84	35		
S-85	CL	233+00	0-1.2	A-7-5(45)	91	53	12.1	14.1	15.2	58.6	100	94	76		
S-86	CL	233+00	1.2-2.7	A-5(3)	46	7	21	30.1	26.7	22.2	100	88	54		
S-87	CL	233+00	2.7-6.8	A-5	43	NP	21.6	36.8	25.5	16.2	100	90	47		

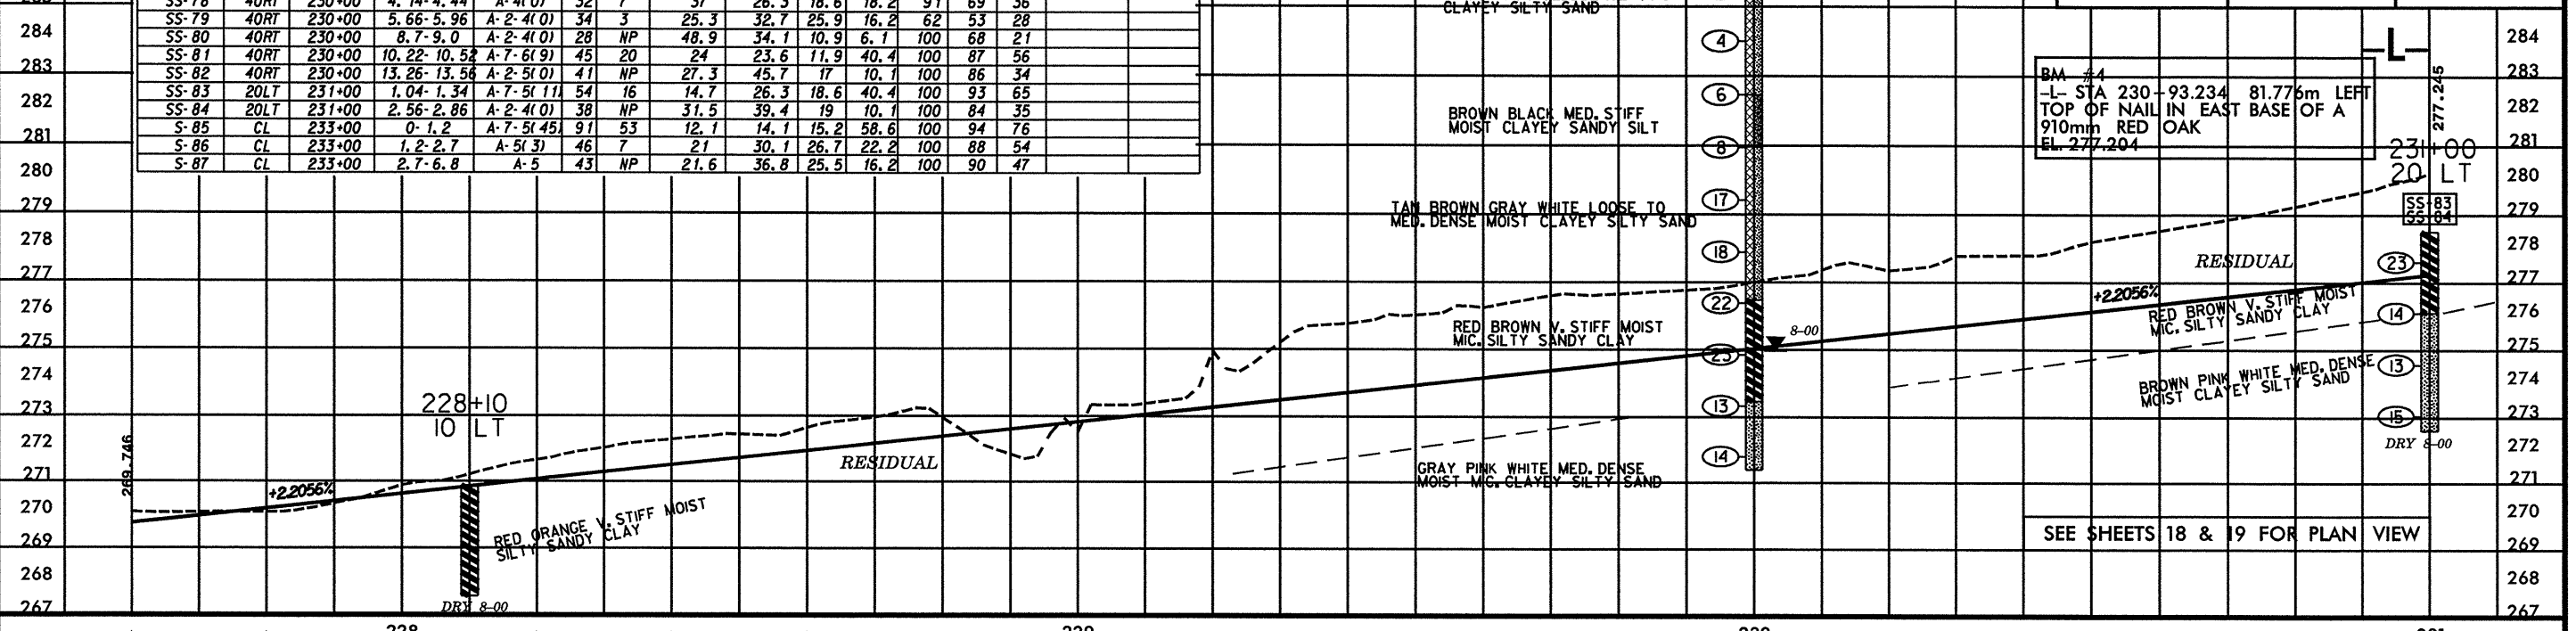

(NC 16)

-L-

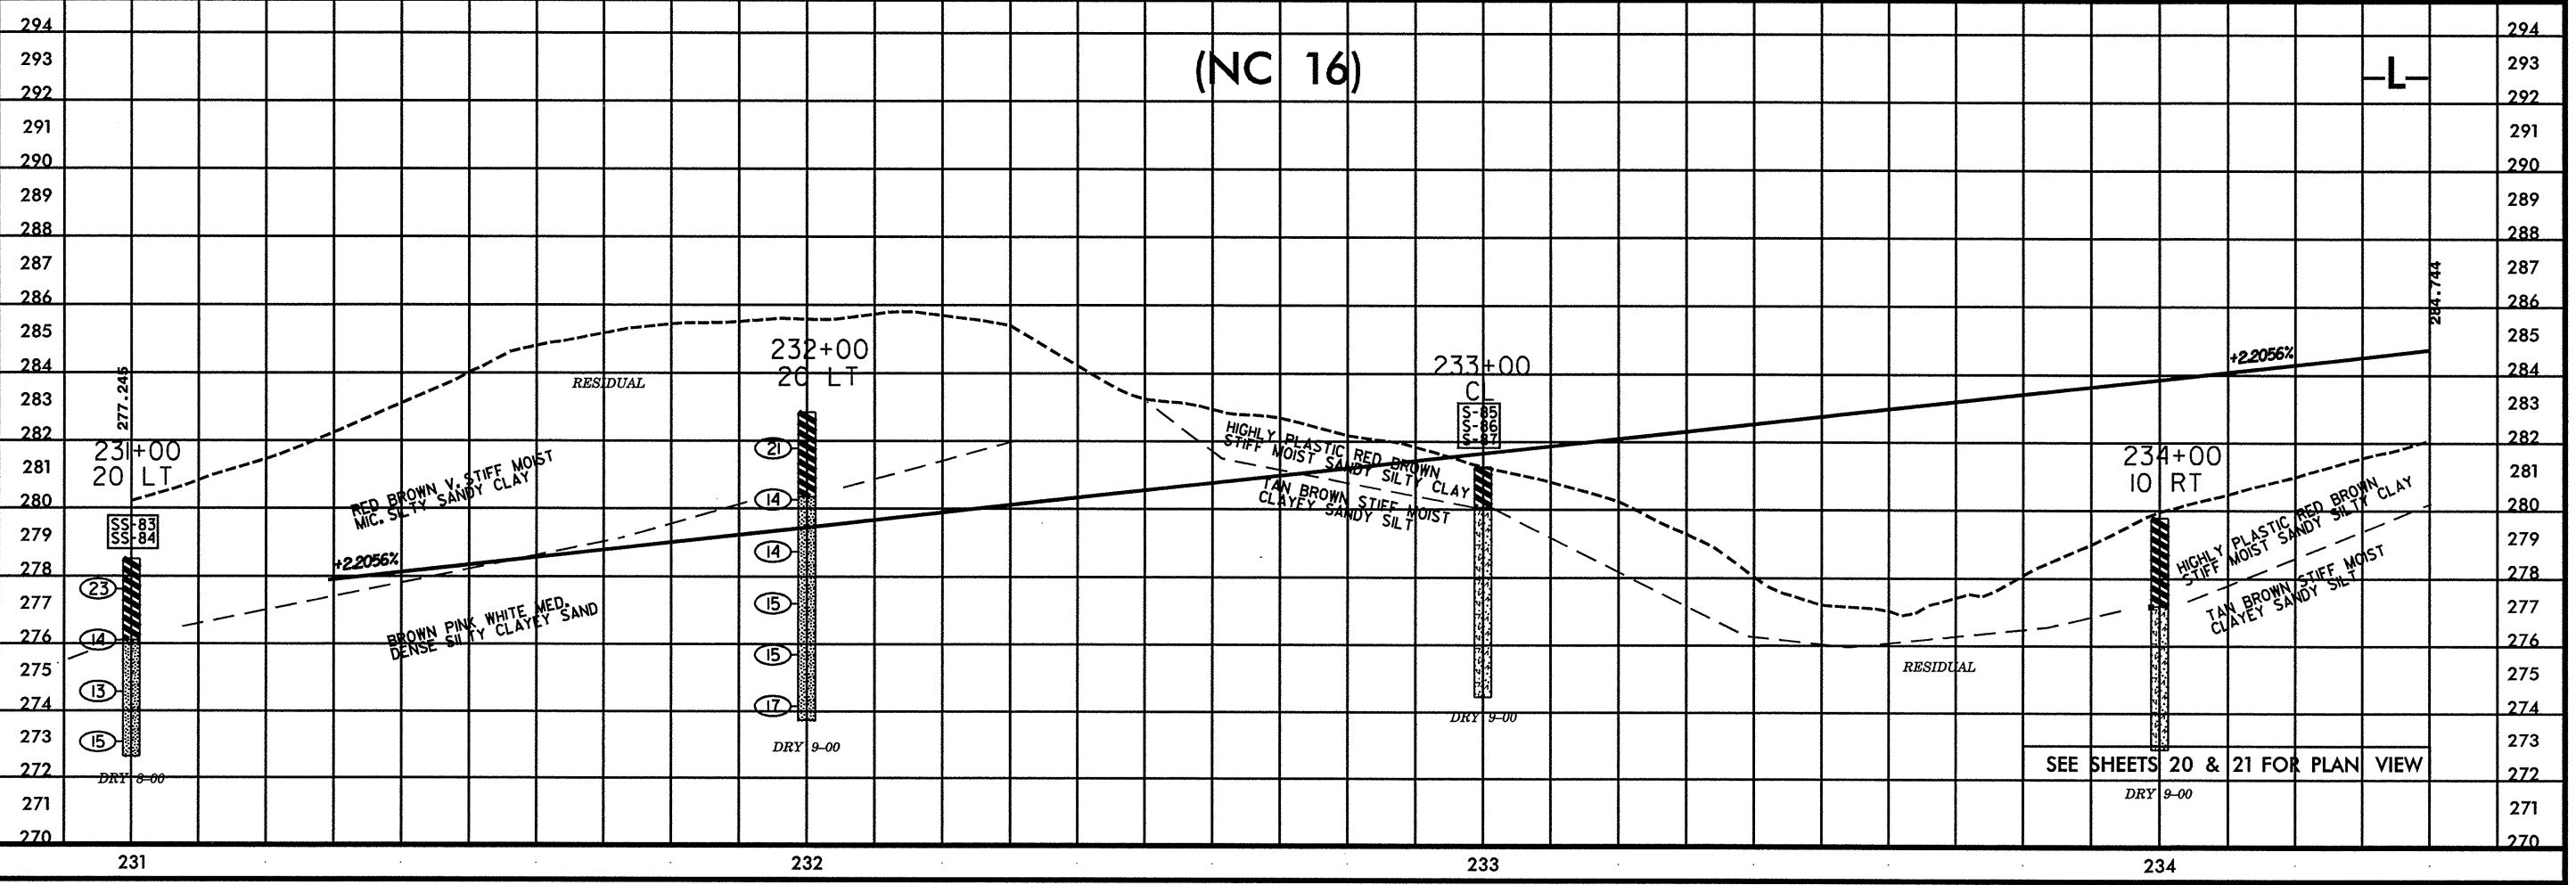

\$\$\$\$\$SYTIME\$\$\$\$\$
 \$\$\$\$\$\$DGN\$\$\$\$\$
 \$\$\$\$\$\$SERNAME\$\$\$\$\$