




(NC 16)

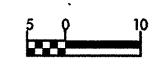

PROJECT REFERENCE NO.	SHEET NO.
R-2206C	50
ROADWAY DESIGN ENGINEER	HYDRAULICS ENGINEER
PRELIMINARY PLANS DO NOT USE FOR CONSTRUCTION	
INCOMPLETE PLANS DO NOT USE FOR R/W ACQUISITION	
CONST. REV.	
R/W REV.	



SOIL TEST RESULTS															
SAMPLE NO.	OFFSET	STATION	DEPTH INTERVAL	AASHTO CLASS.	L.L.	P.L.I.	% BY WEIGHT				% PASSING SIEVES			% MOISTURE	% ORGANIC
							C. SAND	F. SAND	SILT	CLAY	10	40	200		
SS-1	10LT	181+00	1.11-1.41	A-2-4(0)	30	NP	23.1	57.9	2.8	16.2	98	91	28		
SS-2	10LT	181+00	2.12-2.42	A-4(0)	31	NP	25.1	39.1	27.7	8.1	100	90	42		
SS-3	20LT	182+40	0.25-0.55	A-4(0)	28	7	21.7	46.6	11.5	20.2	100	92	38		

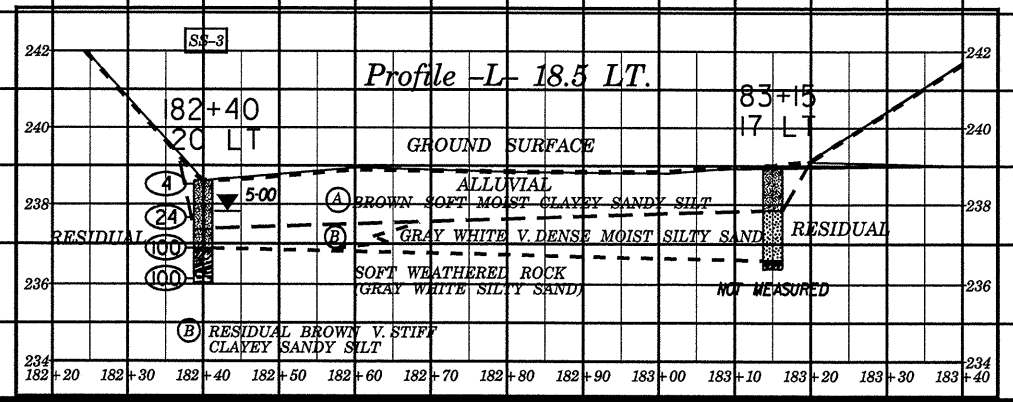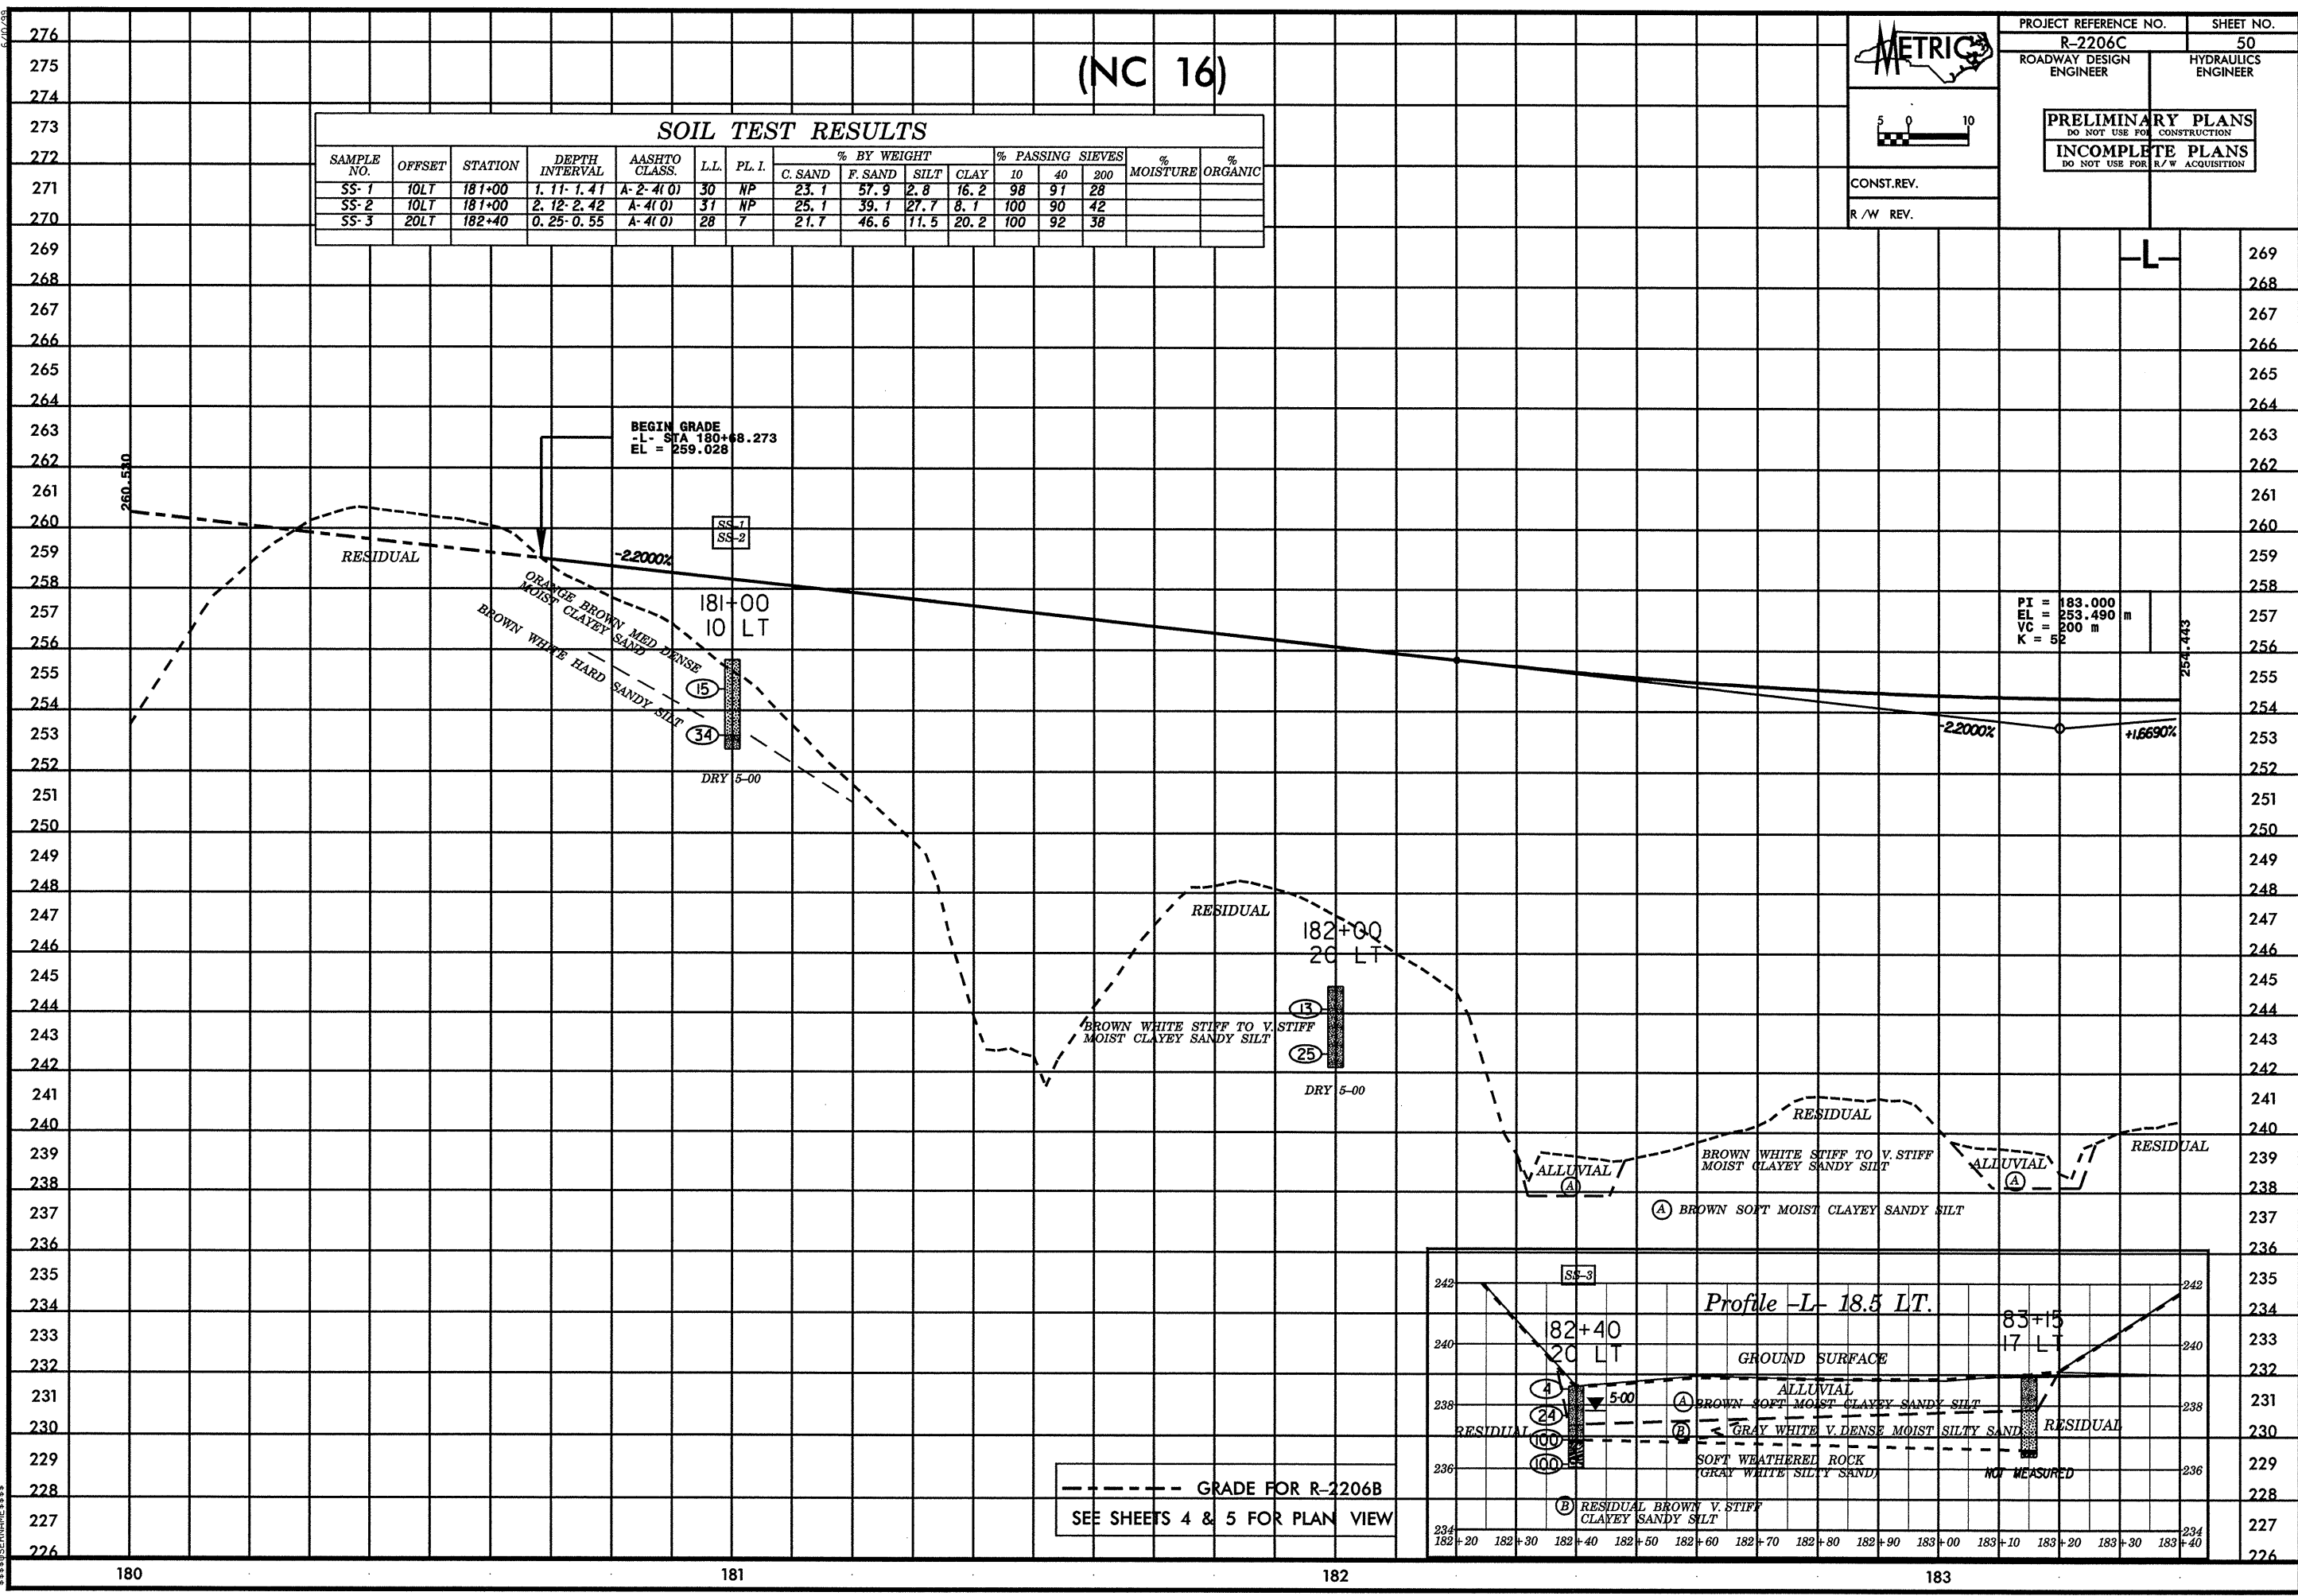

--- GRADE FOR R-2206B
SEE SHEETS 4 & 5 FOR PLAN VIEW