
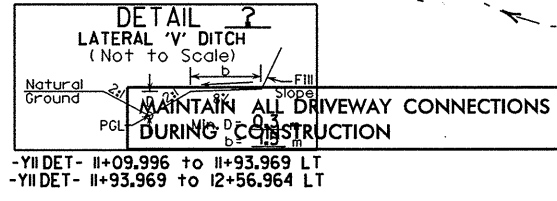
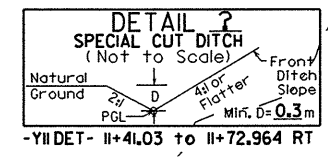
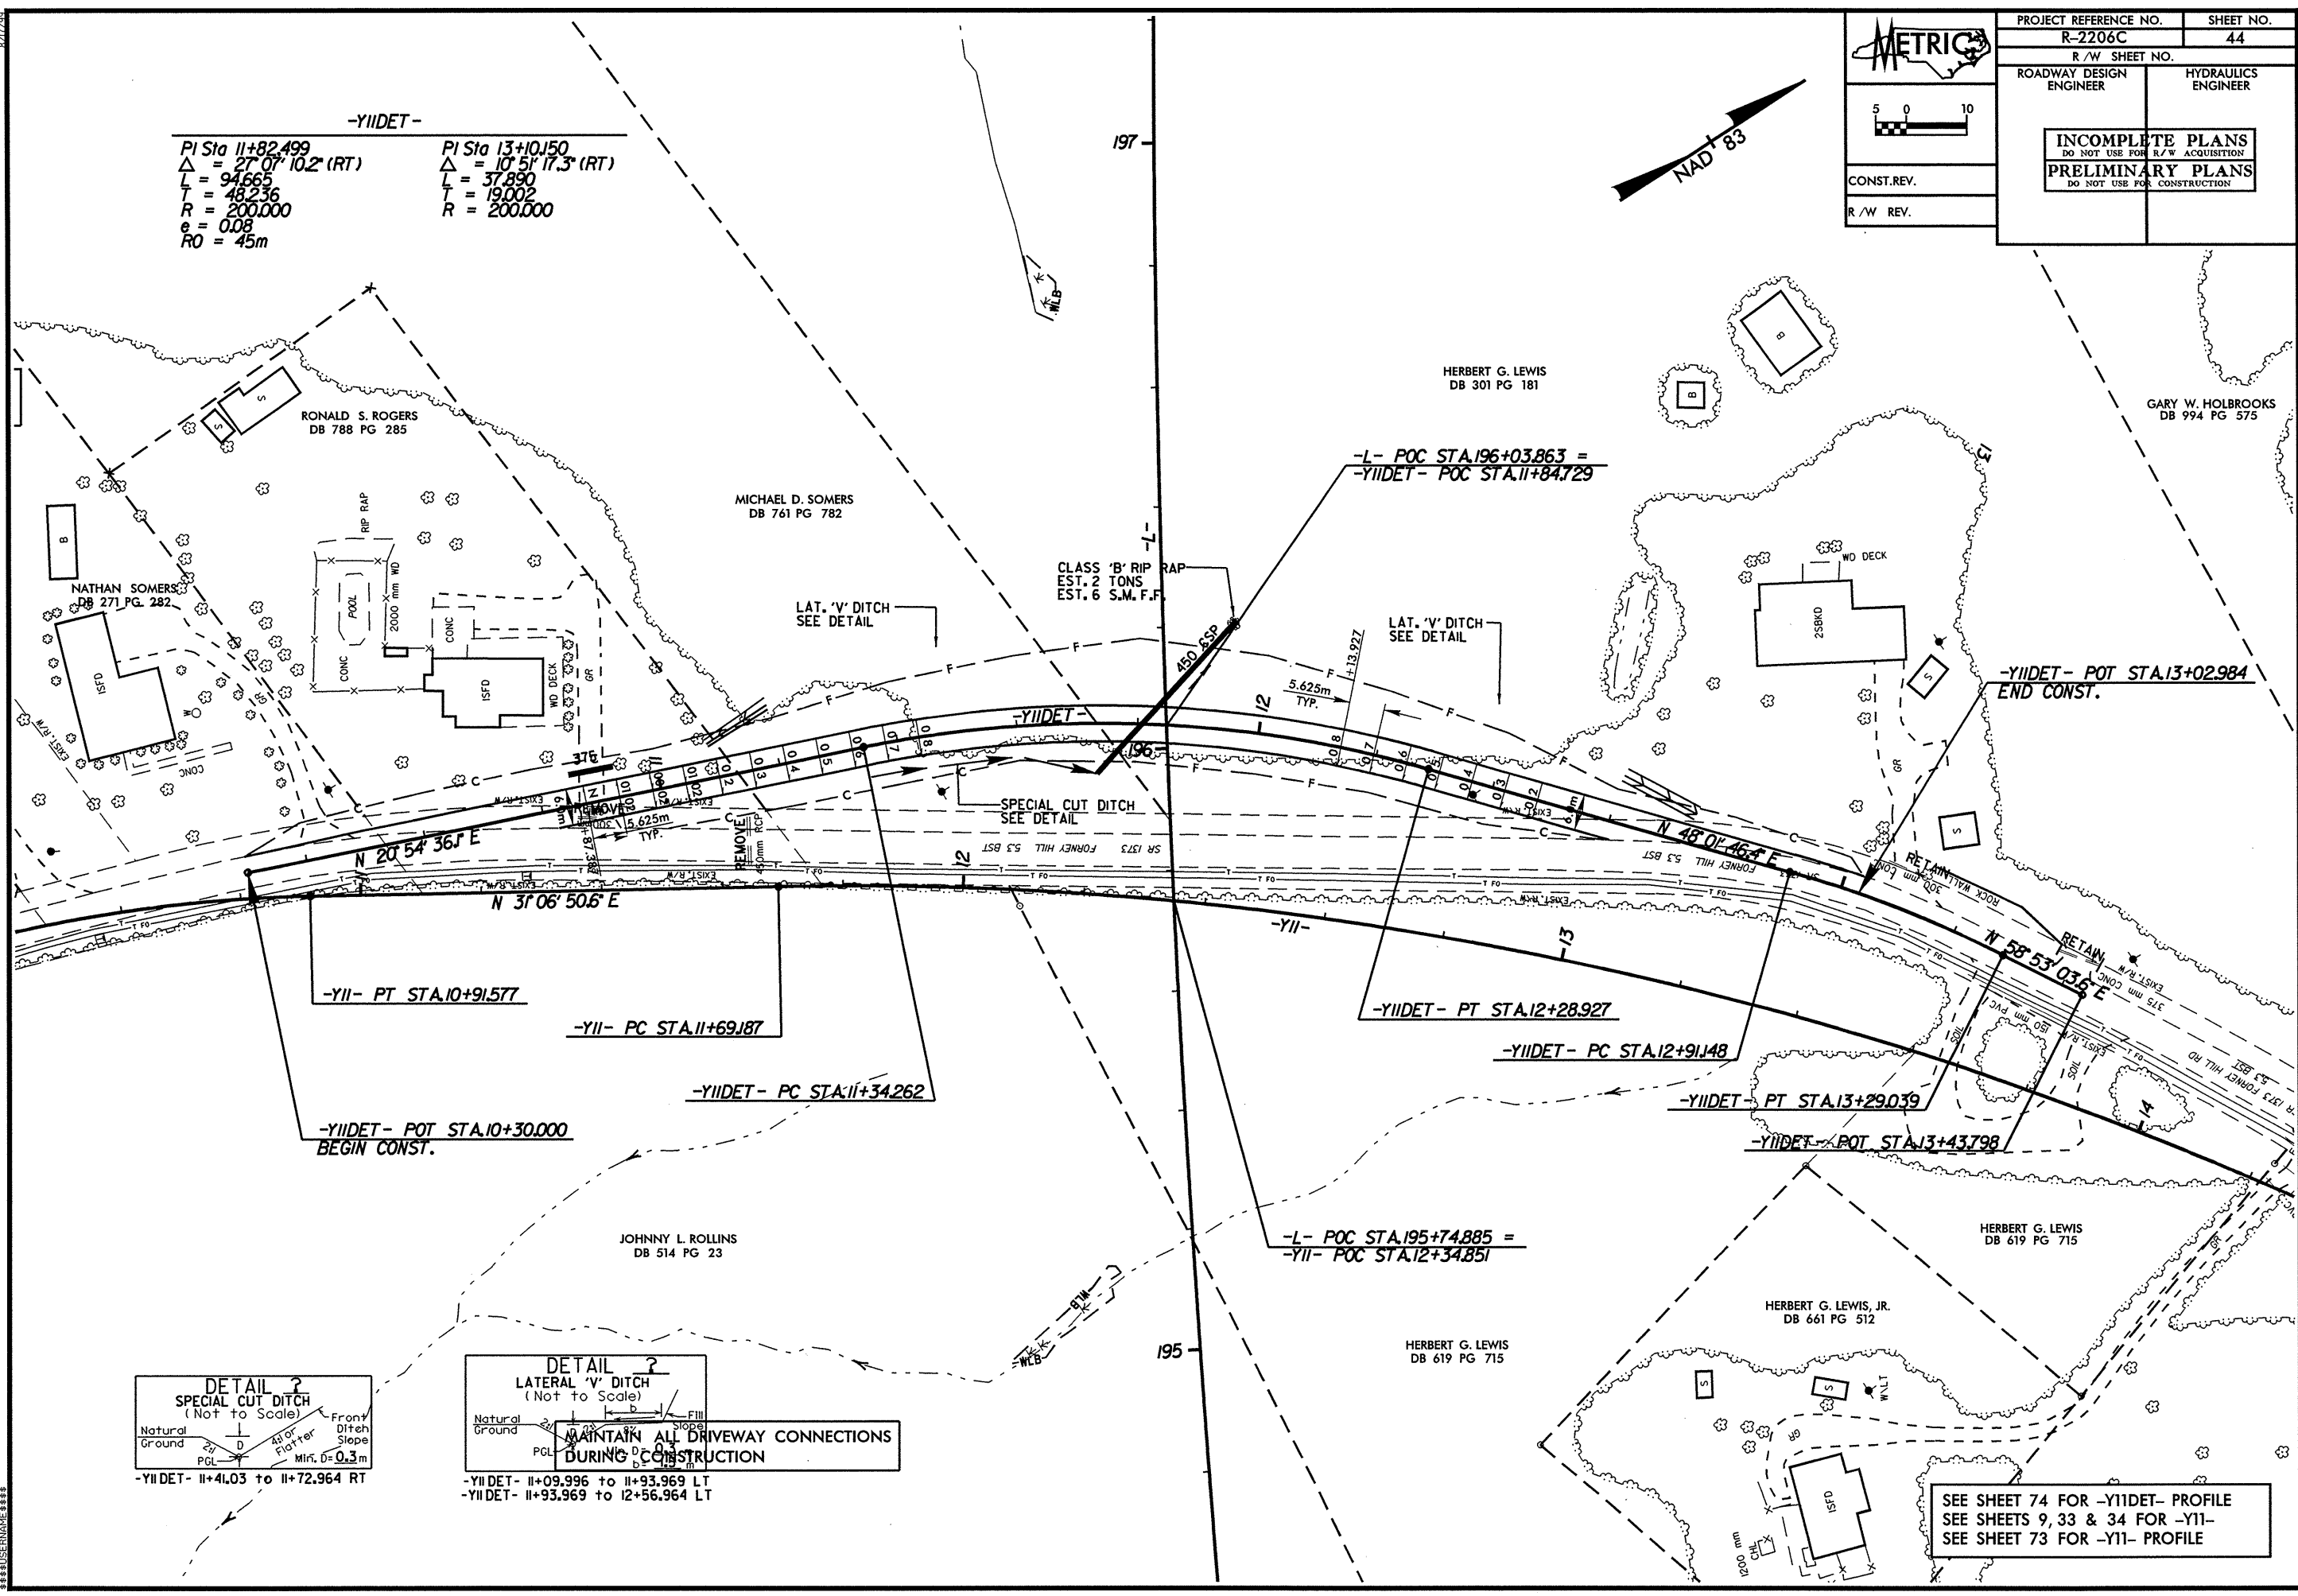


PROJECT REFERENCE NO. R-2206C		SHEET NO. 44	
R/W SHEET NO.			
ROADWAY DESIGN ENGINEER		HYDRAULICS ENGINEER	
<b>INCOMPLETE PLANS</b> DO NOT USE FOR R/W ACQUISITION <b>PRELIMINARY PLANS</b> DO NOT USE FOR CONSTRUCTION			
CONST. REV.			
R/W REV.			

**-YIIDET-**

PI Sta 11+82.499	PI Sta 13+10.150
$\Delta = 27^{\circ} 07' 10.2" (RT)$	$\Delta = 10^{\circ} 51' 17.3" (RT)$
L = 94.665	L = 37.890
T = 48.236	T = 19.002
R = 200.000	R = 200.000
e = 0.08	
RO = 45m	

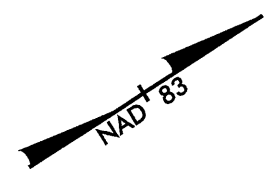

SEE SHEET 74 FOR -YIIDET- PROFILE  
SEE SHEETS 9, 33 & 34 FOR -YII-  
SEE SHEET 73 FOR -YII- PROFILE