



MATCHLINE SEE SHEET 21 -Y14- STA. 17+80.000

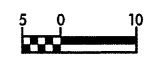

JOSEPHINE G. SCHRONCE  
DB 1665 PG 811

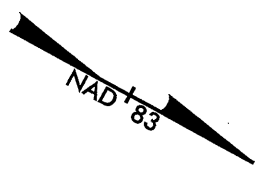

-Y14-  
 PI Sta 15+40.904  
 $\Delta = 10^{\circ} 07' 29.0''$  (LT)  
 $L = 989.574$   
 $T = 496.078$   
 $R = 5,600.000$   
 $e = NC$

KATHRYN K. LEE  
DB 491 PG 525  
(LINCOLN COUNTY)

KATHRYN K. LEE  
DB 988 PG 487  
(CATAWBA COUNTY)

-BY14- 383 POT STA.13+29.343

-Y14DET- PC STA.18+90.487

MAINTAIN ALL DRIVEWAY CONNECTIONS  
DURING CONSTRUCTION

--- L- & -Y11- SLOPE STAKES  
 --- -Y11DET- SLOPE STAKES



JOSEPHINE G. SCHRONCE  
DB 1665 PG 811

KATHRYN K. LEE  
DB 491 PG 525  
(LINCOLN COUNTY)

KATHRYN K. LEE  
DB 988 PG 487  
(CATAWBA COUNTY)

0.9M LAT. BASE DITCH  
SEE DETAIL  
EST. 78 TONS  
EST. 123 S.M. F.F.

VAR. WIDTH BASE DITCH  
SEE DETAIL  
EST. 31 TONS  
EST. 48 S.M. F.F.

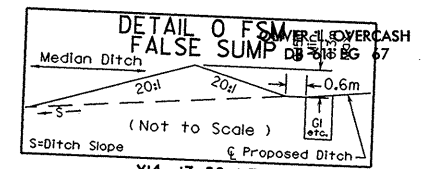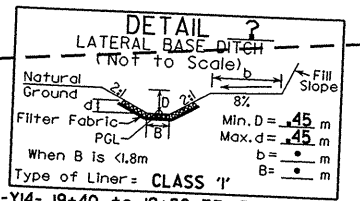

-Y14- 17+80 LT  
 -Y14- 19+35 LT  
 -Y14- 17+80 RT  
 -Y14- 19+35 RT

SEE SHEETS 76 & 77 FOR -Y14- PROFILE  
 SEE SHEETS 46, 47 & 48 FOR -Y14- DETOUR  
 SEE SHEETS 77 & 78 FOR -Y14DET- PROFILE

MATCHLINE SEE SHEET 39 -Y14- STA. 20+00.000