




METRIX

5 0 10

CONST. REV.




R/W REV.

PROJECT REFERENCE NO. R-2206C	SHEET NO. 34
R/W SHEET NO. 34	
ROADWAY DESIGN ENGINEER	HYDRAULICS ENGINEER
INCOMPLETE PLANS DO NOT USE FOR R/W ACQUISITION	
PRELIMINARY PLANS DO NOT USE FOR CONSTRUCTION	

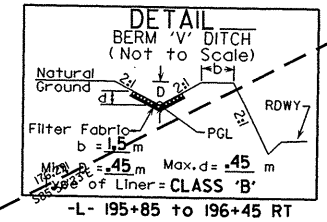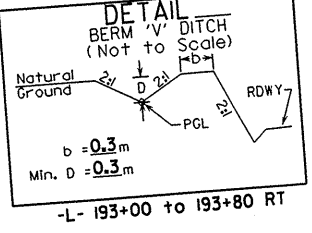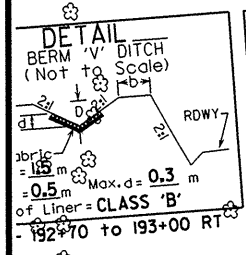

-DRI-
PI Sta 10+29.177
 $\Delta = 18^{\circ} 34' 05.5''$ (LT)
L = 9.722
T = 4.504
R = 30.000

-YII-
PI Sta 13+68.530
 $\Delta = 37^{\circ} 56' 06.4''$ (RT)
L = 384.014
T = 199.343
R = 580.000
e = 0.06
RO = 45m

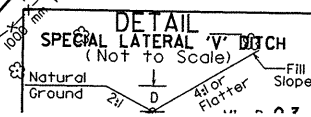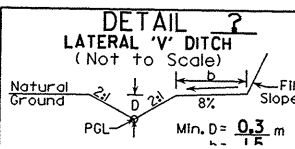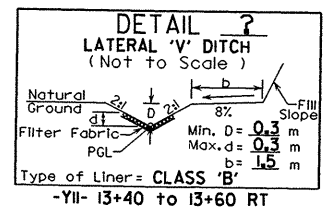

SEE SHEET 73 FOR -YII- PROFILE
SEE SHEET 44 FOR -YII- DETOUR
SEE SHEET 74 FOR -YIIDEET- PROFILE

