

 ROADWAY DESIGN ENGINEER
 INCOMPLETE PLANS
 PRELIMINARY PLANS

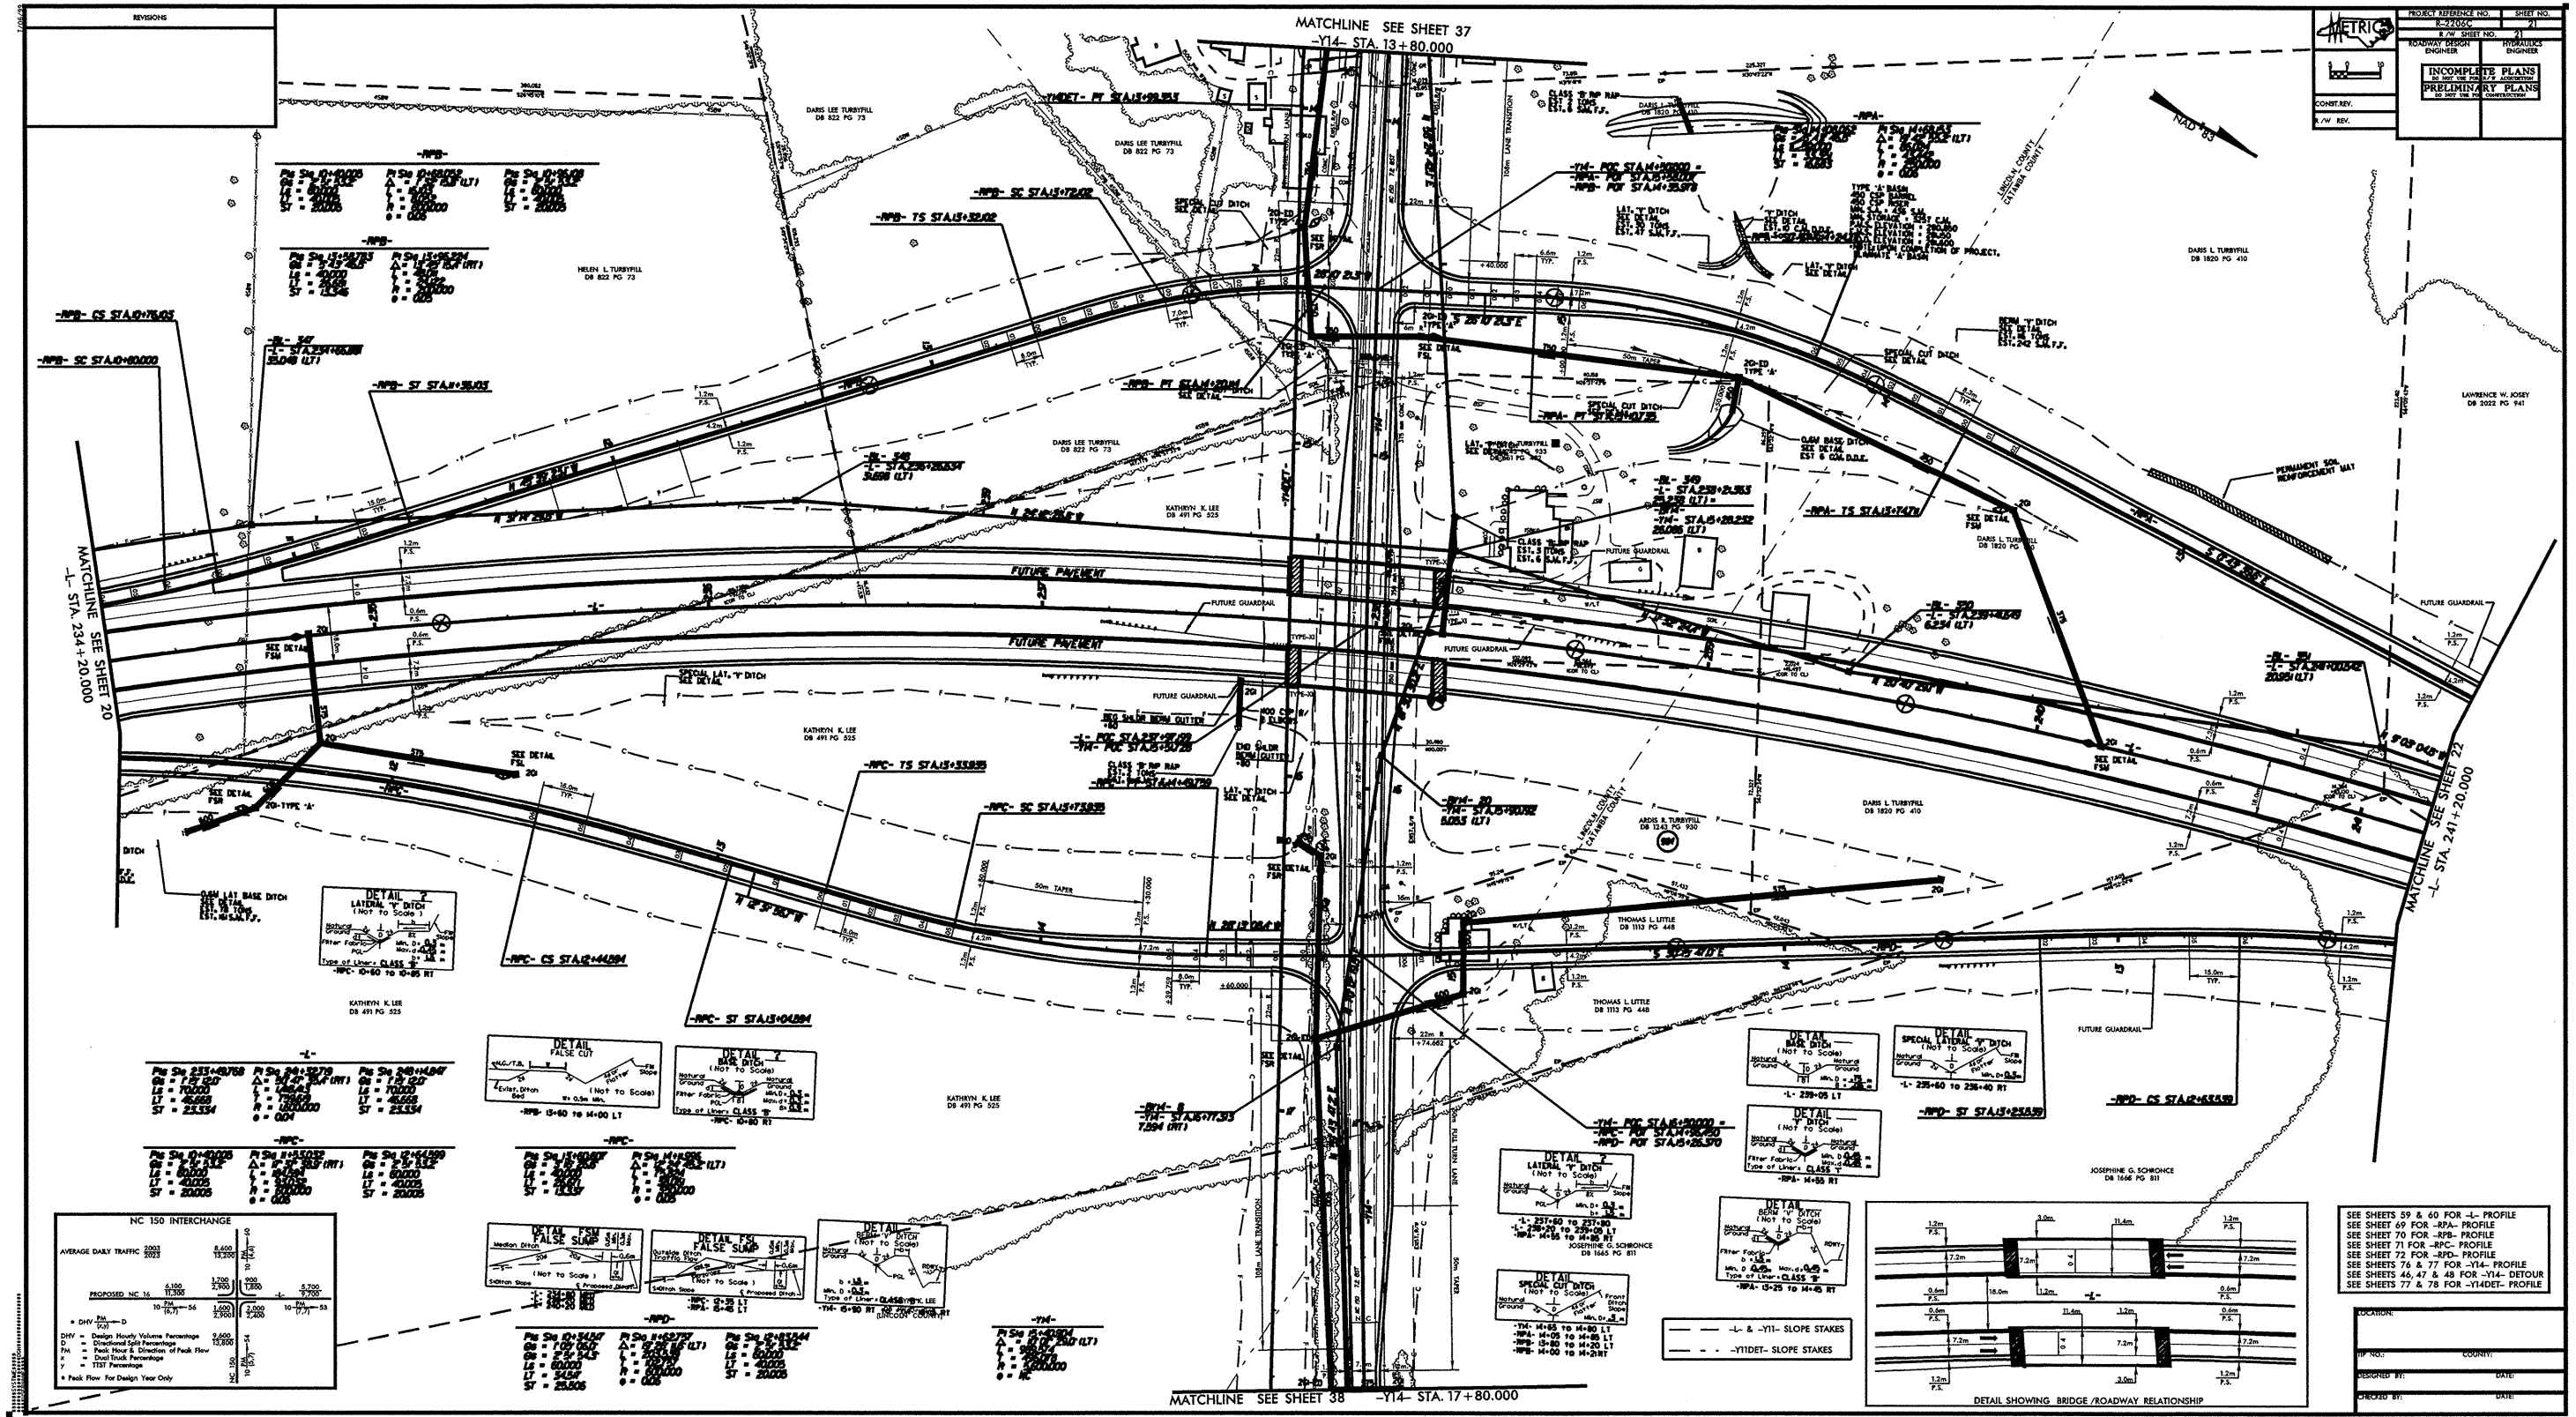




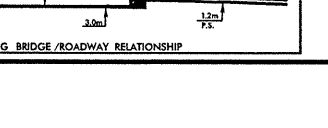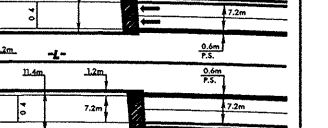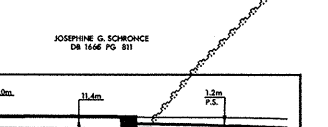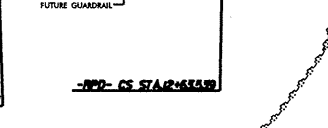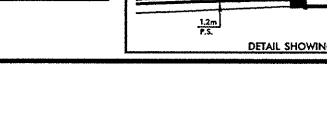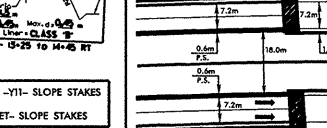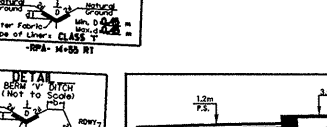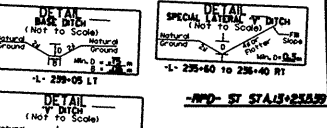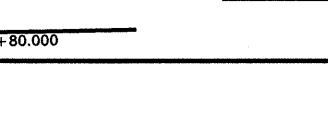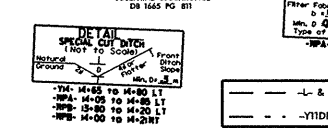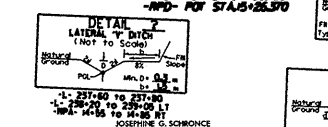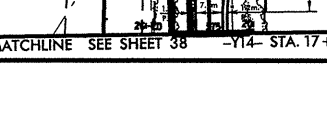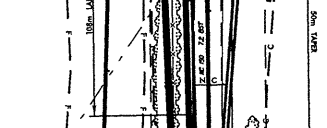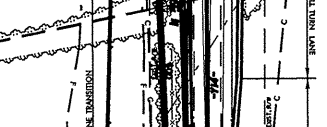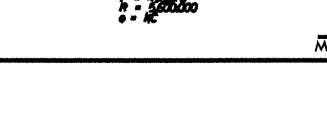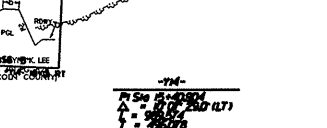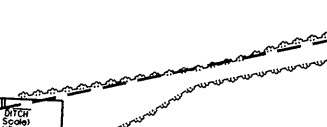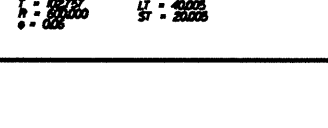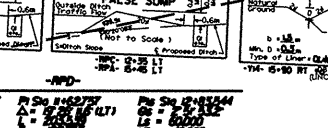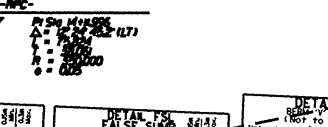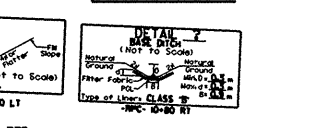

SEE SHEETS 59 & 60 FOR -L- PROFILE
 SEE SHEET 59 FOR -RPA- PROFILE
 SEE SHEET 70 FOR -RPC- PROFILE
 SEE SHEET 72 FOR -RPD- PROFILE
 SEE SHEETS 76 & 77 FOR -Y14- PROFILE
 SEE SHEETS 46, 47 & 48 FOR -Y14- DETOUR
 SEE SHEETS 77 & 78 FOR -Y14DET- PROFILE

DESIGNED BY: _____ DATE: _____
 CHECKED BY: _____ DATE: _____