

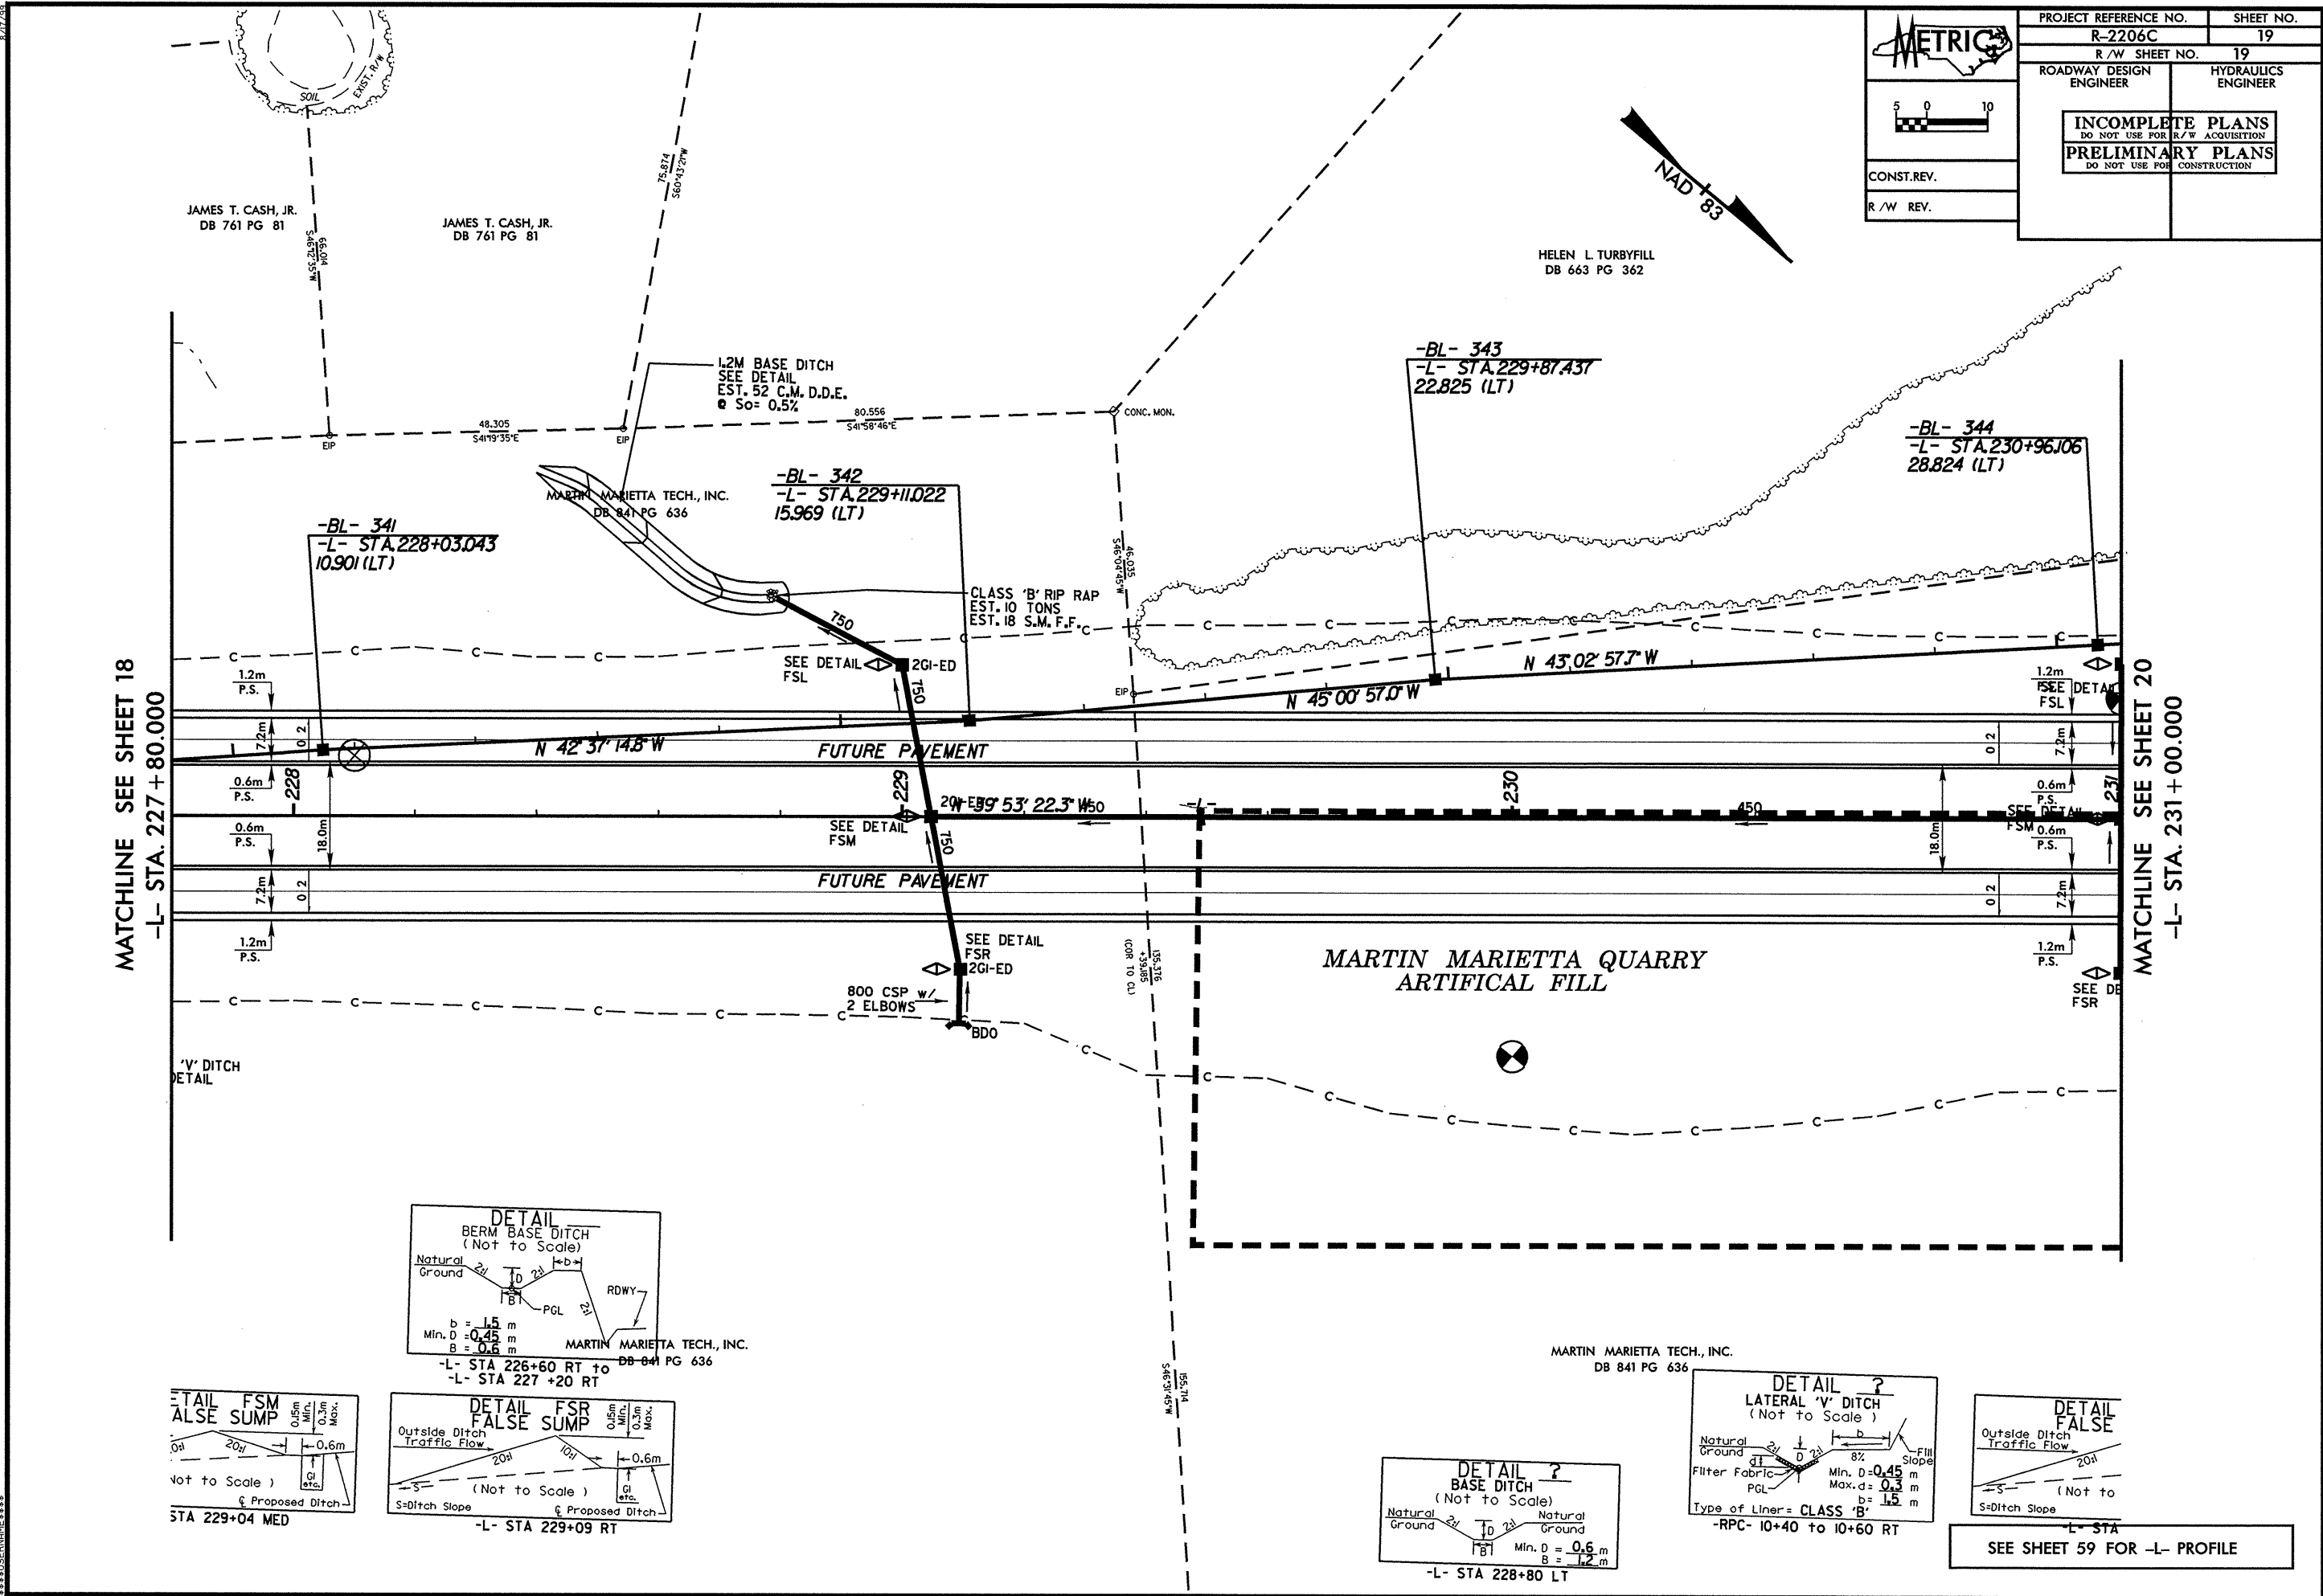
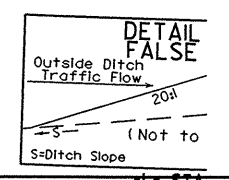
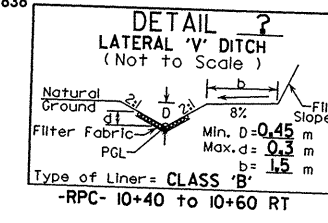
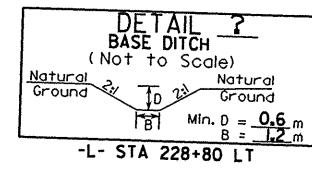
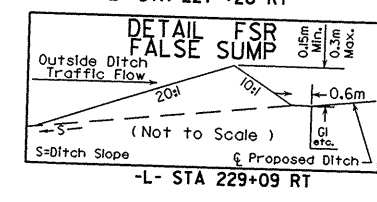


PROJECT REFERENCE NO. R-2206C		SHEET NO. 19	
ROADWAY DESIGN ENGINEER		HYDRAULICS ENGINEER	
INCOMPLETE PLANS DO NOT USE FOR R/W ACQUISITION PRELIMINARY PLANS DO NOT USE FOR CONSTRUCTION			
CONST. REV.			
R/W REV.			

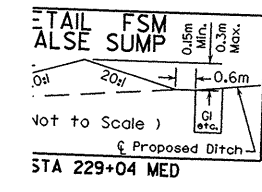

MATCHLINE SEE SHEET 18
-L- STA. 227 + 80.000

MATCHLINE SEE SHEET 20
-L- STA. 231 + 00.000

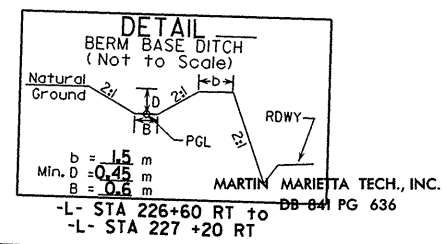

SEE SHEET 59 FOR -L- PROFILE