
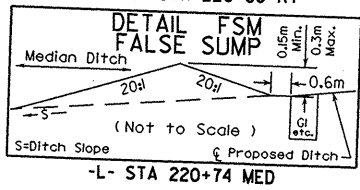
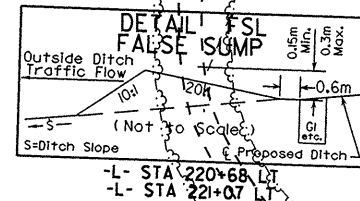
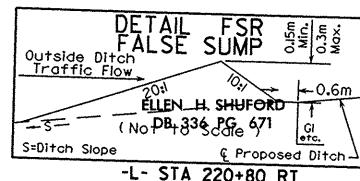
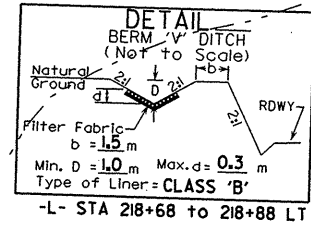
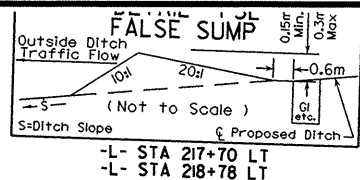


	PROJECT REFERENCE NO.	SHEET NO.
	R-2206C	16
	R/W SHEET NO.	16
	ROADWAY DESIGN ENGINEER	HYDRAULICS ENGINEER
INCOMPLETE PLANS DO NOT USE FOR R/W ACQUISITION PRELIMINARY PLANS DO NOT USE FOR CONSTRUCTION		
CONST. REV.		
R/W REV.		

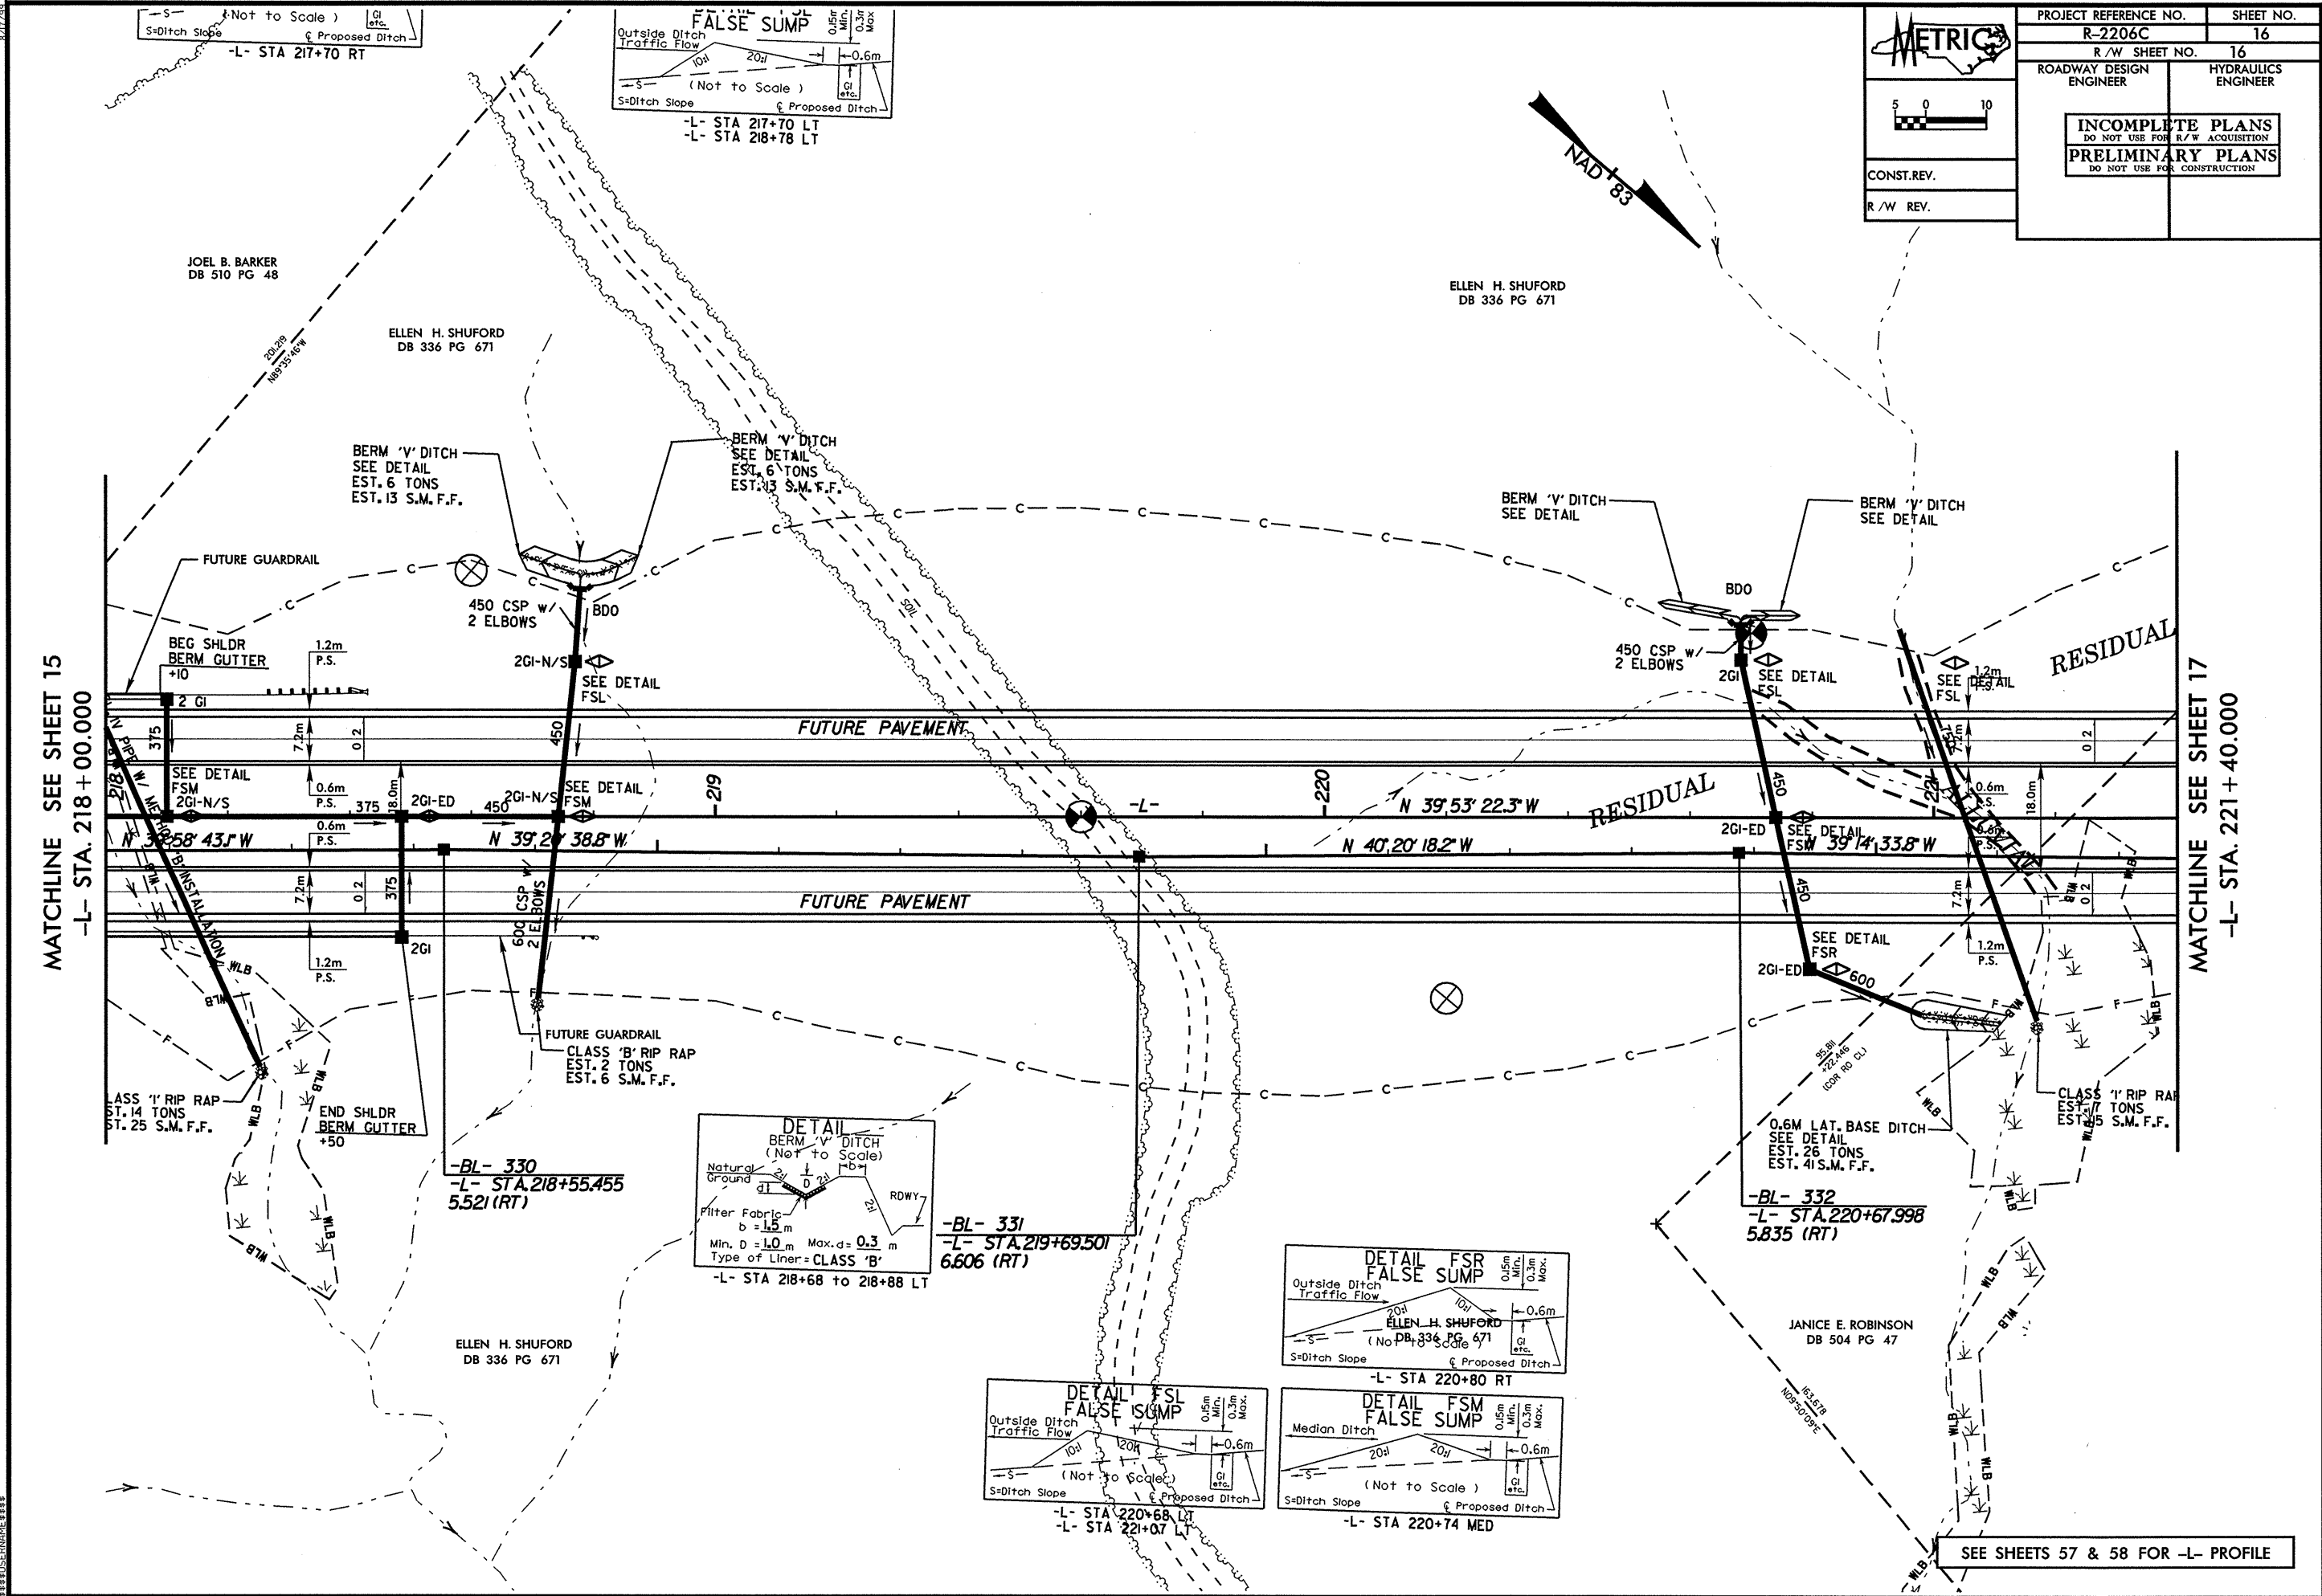

SEE SHEETS 57 & 58 FOR -L- PROFILE