


METRIC

PROJECT REFERENCE NO. R-2206C SHEET NO. 14
 R/W SHEET NO. 14
 ROADWAY DESIGN ENGINEER HYDRAULICS ENGINEER

INCOMPLETE PLANS
 DO NOT USE FOR R/W ACQUISITION
PRELIMINARY PLANS
 DO NOT USE FOR CONSTRUCTION

CONST. REV.
 R/W REV.

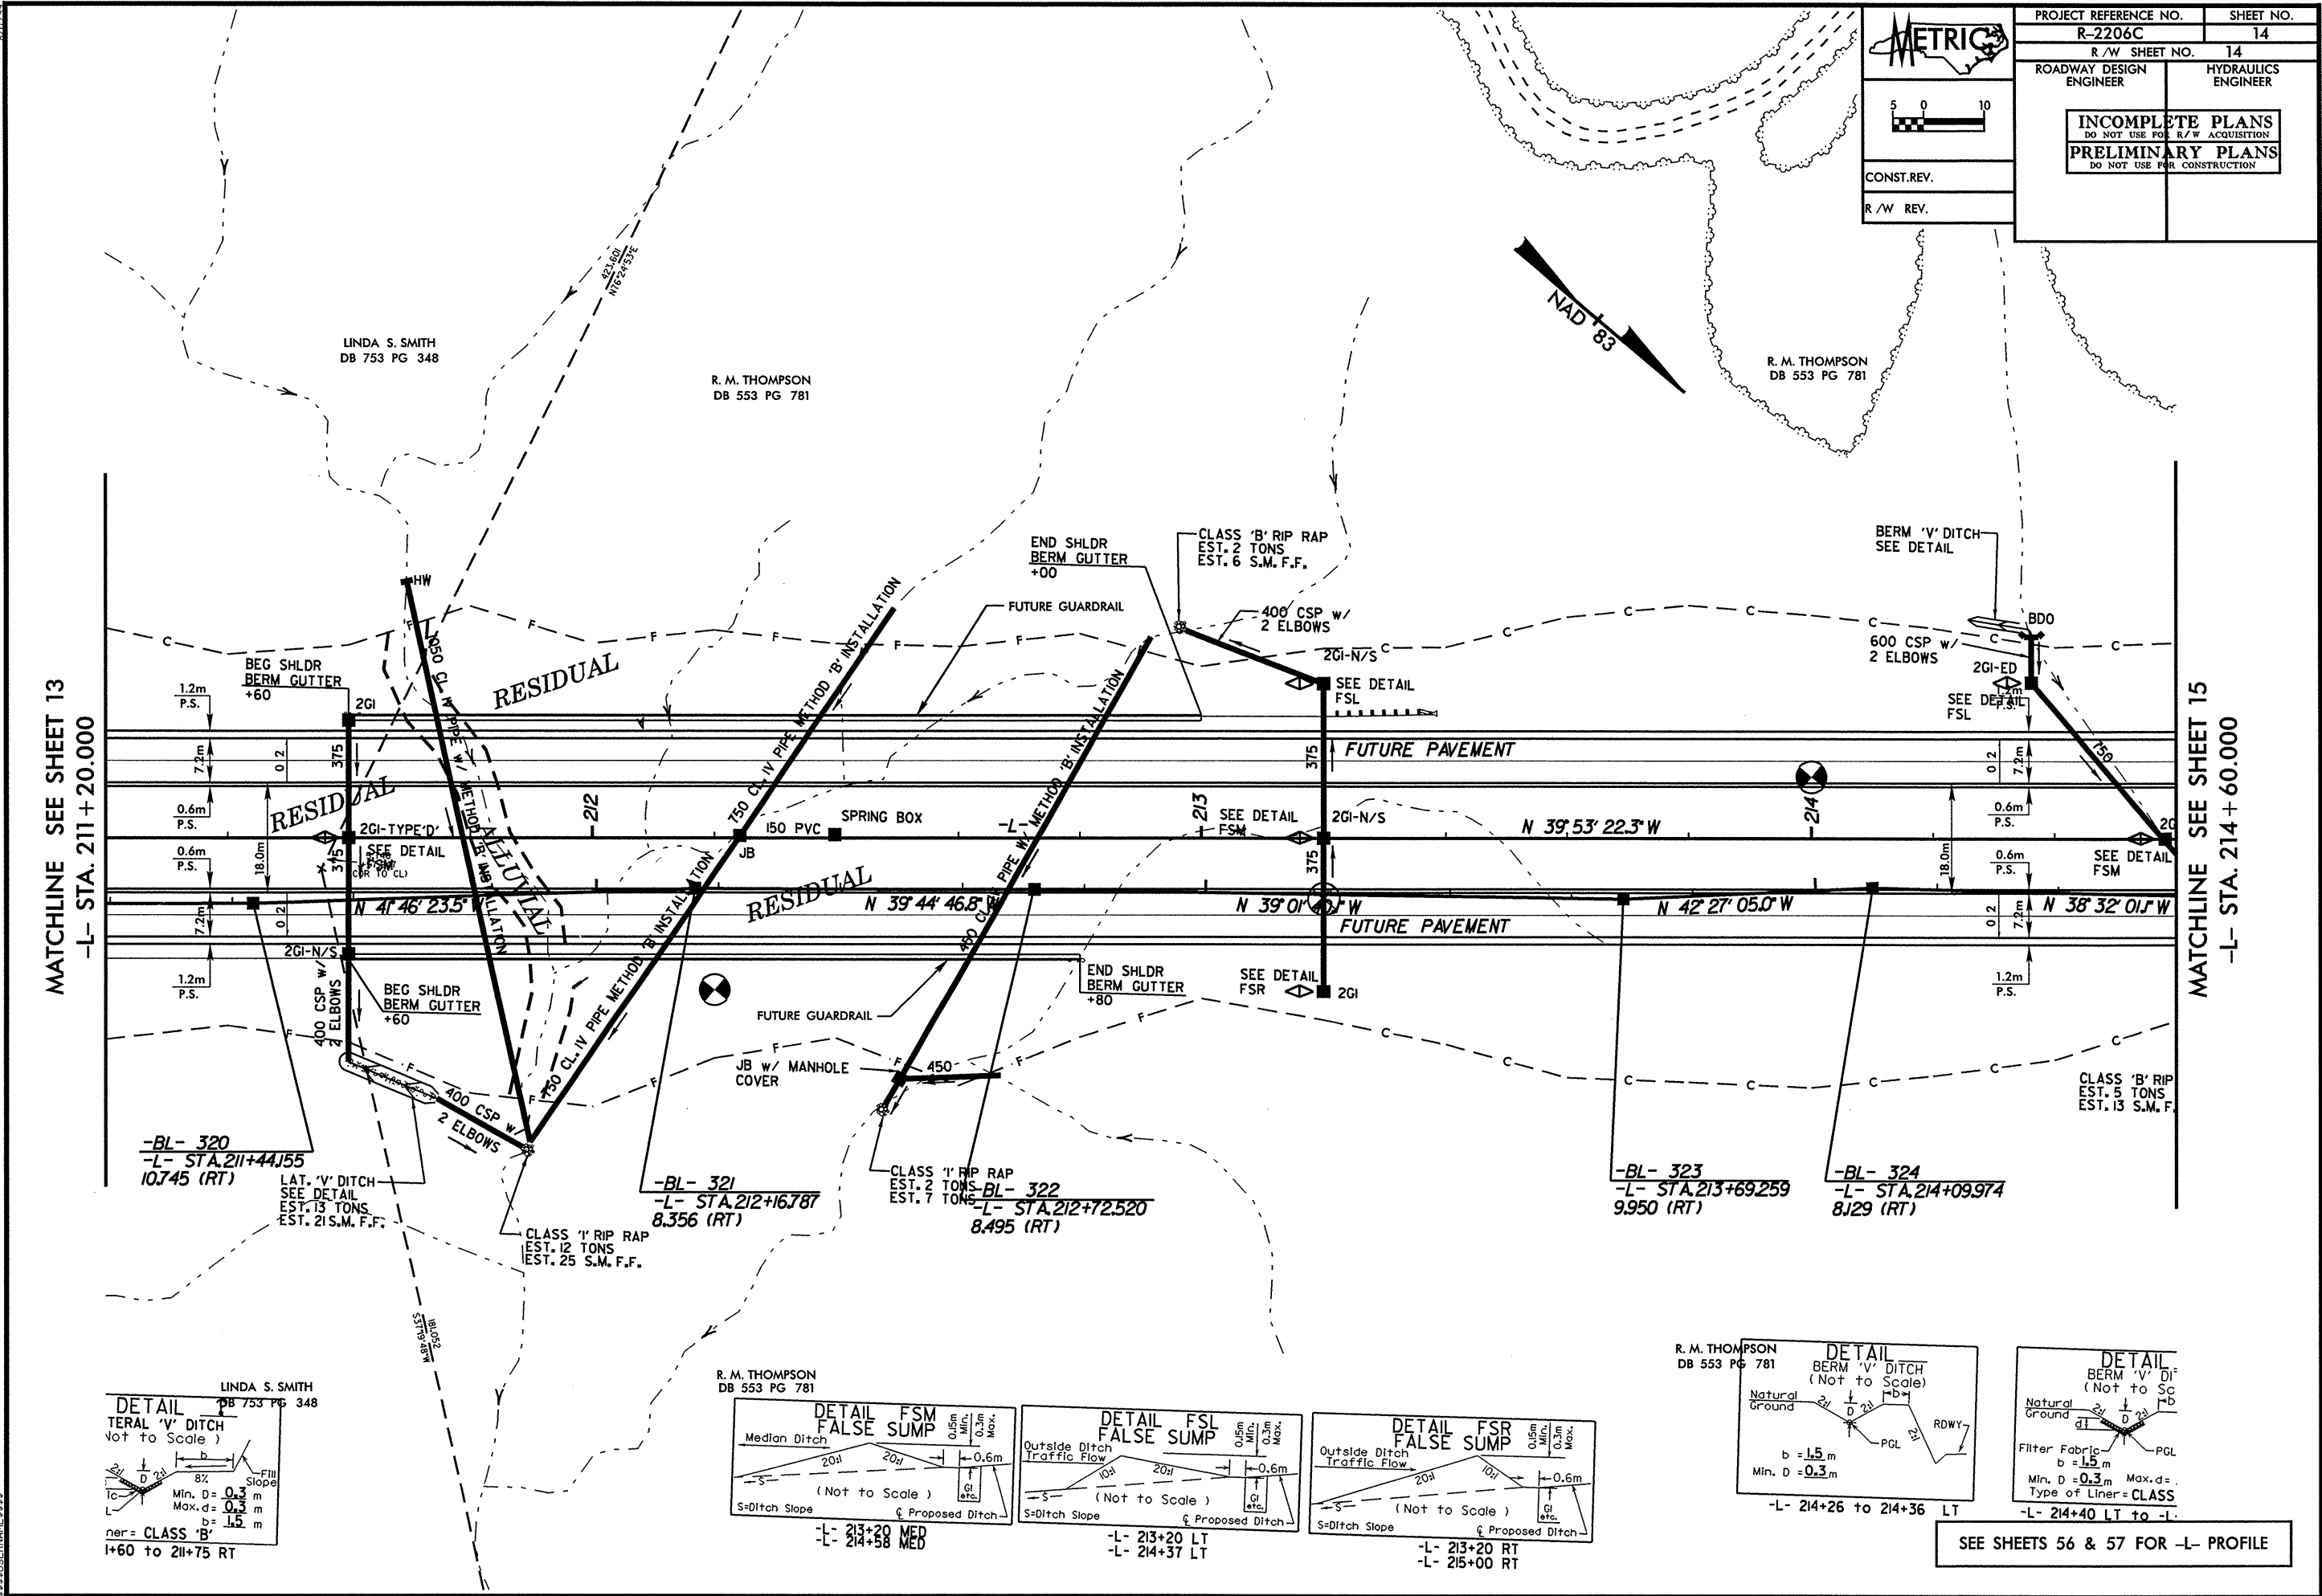

MATCHLINE SEE SHEET 13
 -L- STA. 211+20.000

MATCHLINE SEE SHEET 15
 -L- STA. 214+60.000







-BL- 320
 -L- STA. 211+44.155
 10.745 (RT)

-BL- 321
 -L- STA. 212+16.787
 8.356 (RT)

-BL- 322
 -L- STA. 212+72.520
 8.495 (RT)

-BL- 323
 -L- STA. 213+69.259
 9.950 (RT)

-BL- 324
 -L- STA. 214+09.974
 8.129 (RT)

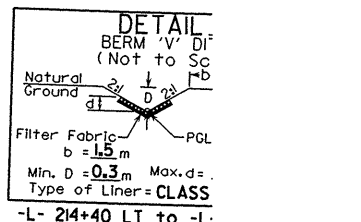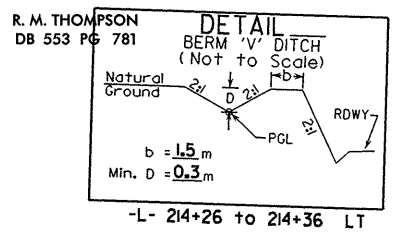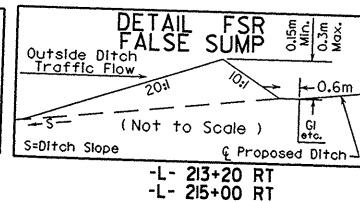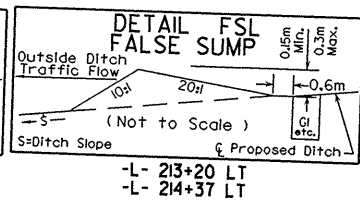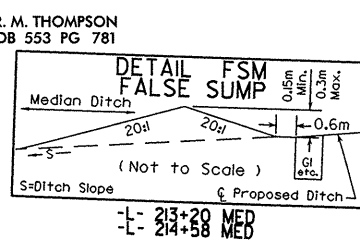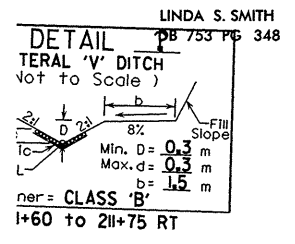

SEE SHEETS 56 & 57 FOR -L- PROFILE