
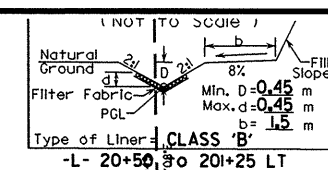
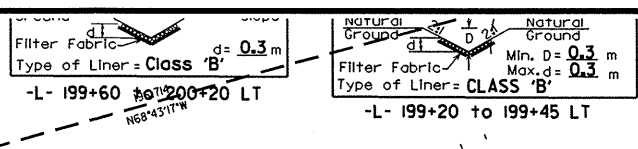
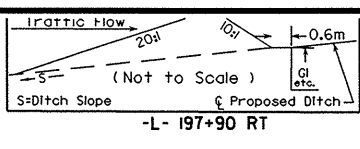


KENNETH F. CARPENTER
 DB 896 PG 355

LAT. 'V' DITCH
 SEE DETAIL
 EST. 93 TONS
 EST. 192 S.M. F.F.

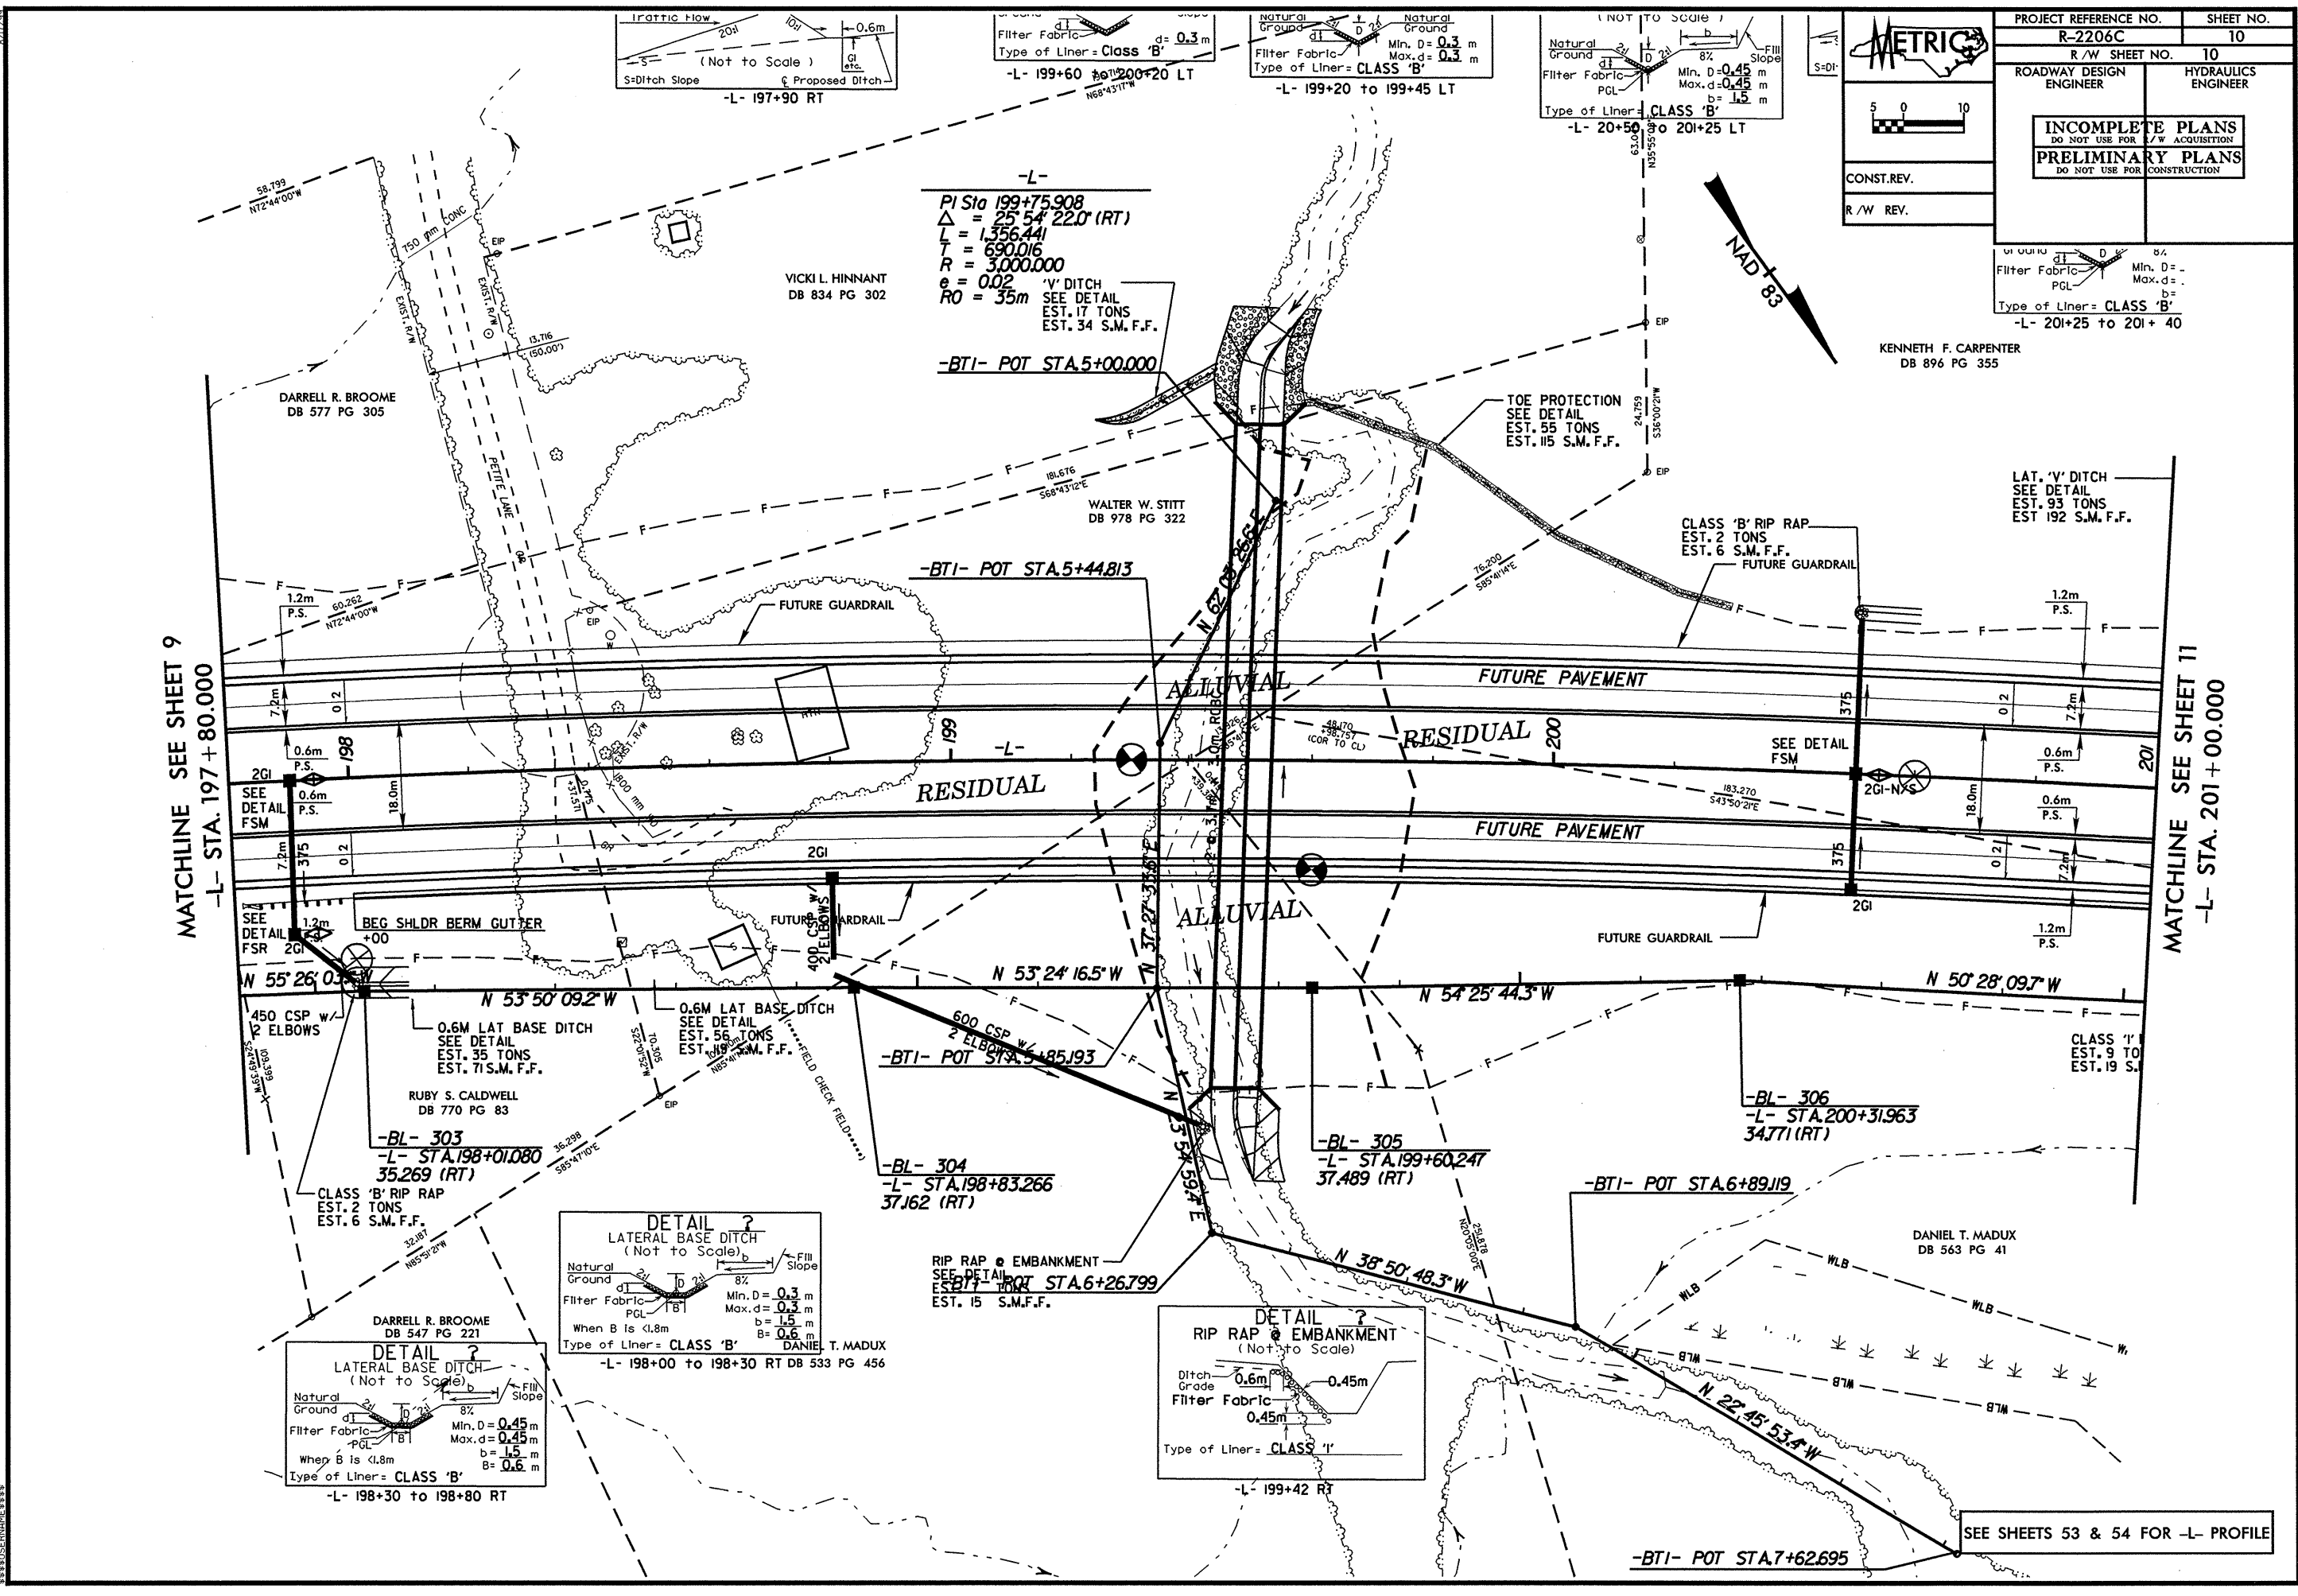

-L-
 PI Sta 199+75.908
 $\Delta = 25^\circ 54' 22.0" (RT)$
 $L = 1,356.441$
 $T = 690.016$
 $R = 3,000.000$
 $e = 0.02$
 $RO = 35m$
 'V' DITCH
 SEE DETAIL
 EST. 17 TONS
 EST. 34 S.M. F.F.

-BTI- POT STA.5+00.000

-BTI- POT STA.5+44.813




-BTI- POT STA.5+85.193

-BL- 304
 -L- STA.198+83.266
 37.162 (RT)

-BL- 305
 -L- STA.199+60.247
 37.489 (RT)

-BL- 306
 -L- STA.200+31.963
 34.771 (RT)

RIP RAP @ EMBANKMENT
 SEE DETAIL
 EST. 15 S.M. F.F.
 -BTI- POT STA.6+26.799

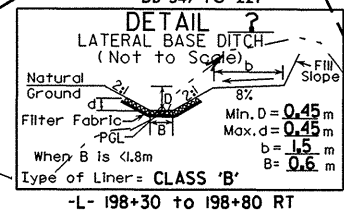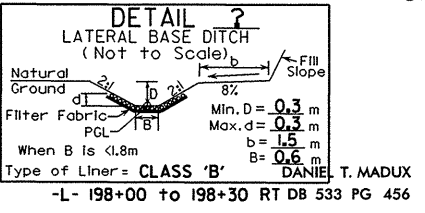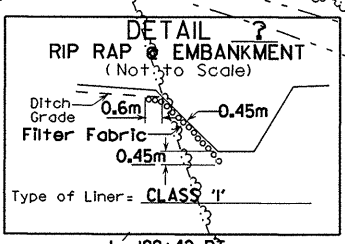

MATCHLINE SEE SHEET 9
 -L- STA. 197+80.000

MATCHLINE SEE SHEET 11
 -L- STA. 201+00.000

SEE SHEETS 53 & 54 FOR -L- PROFILE