


-SR2-
-SR3-

SEE SHEETS 35 & 37 FOR PLAN VIEW

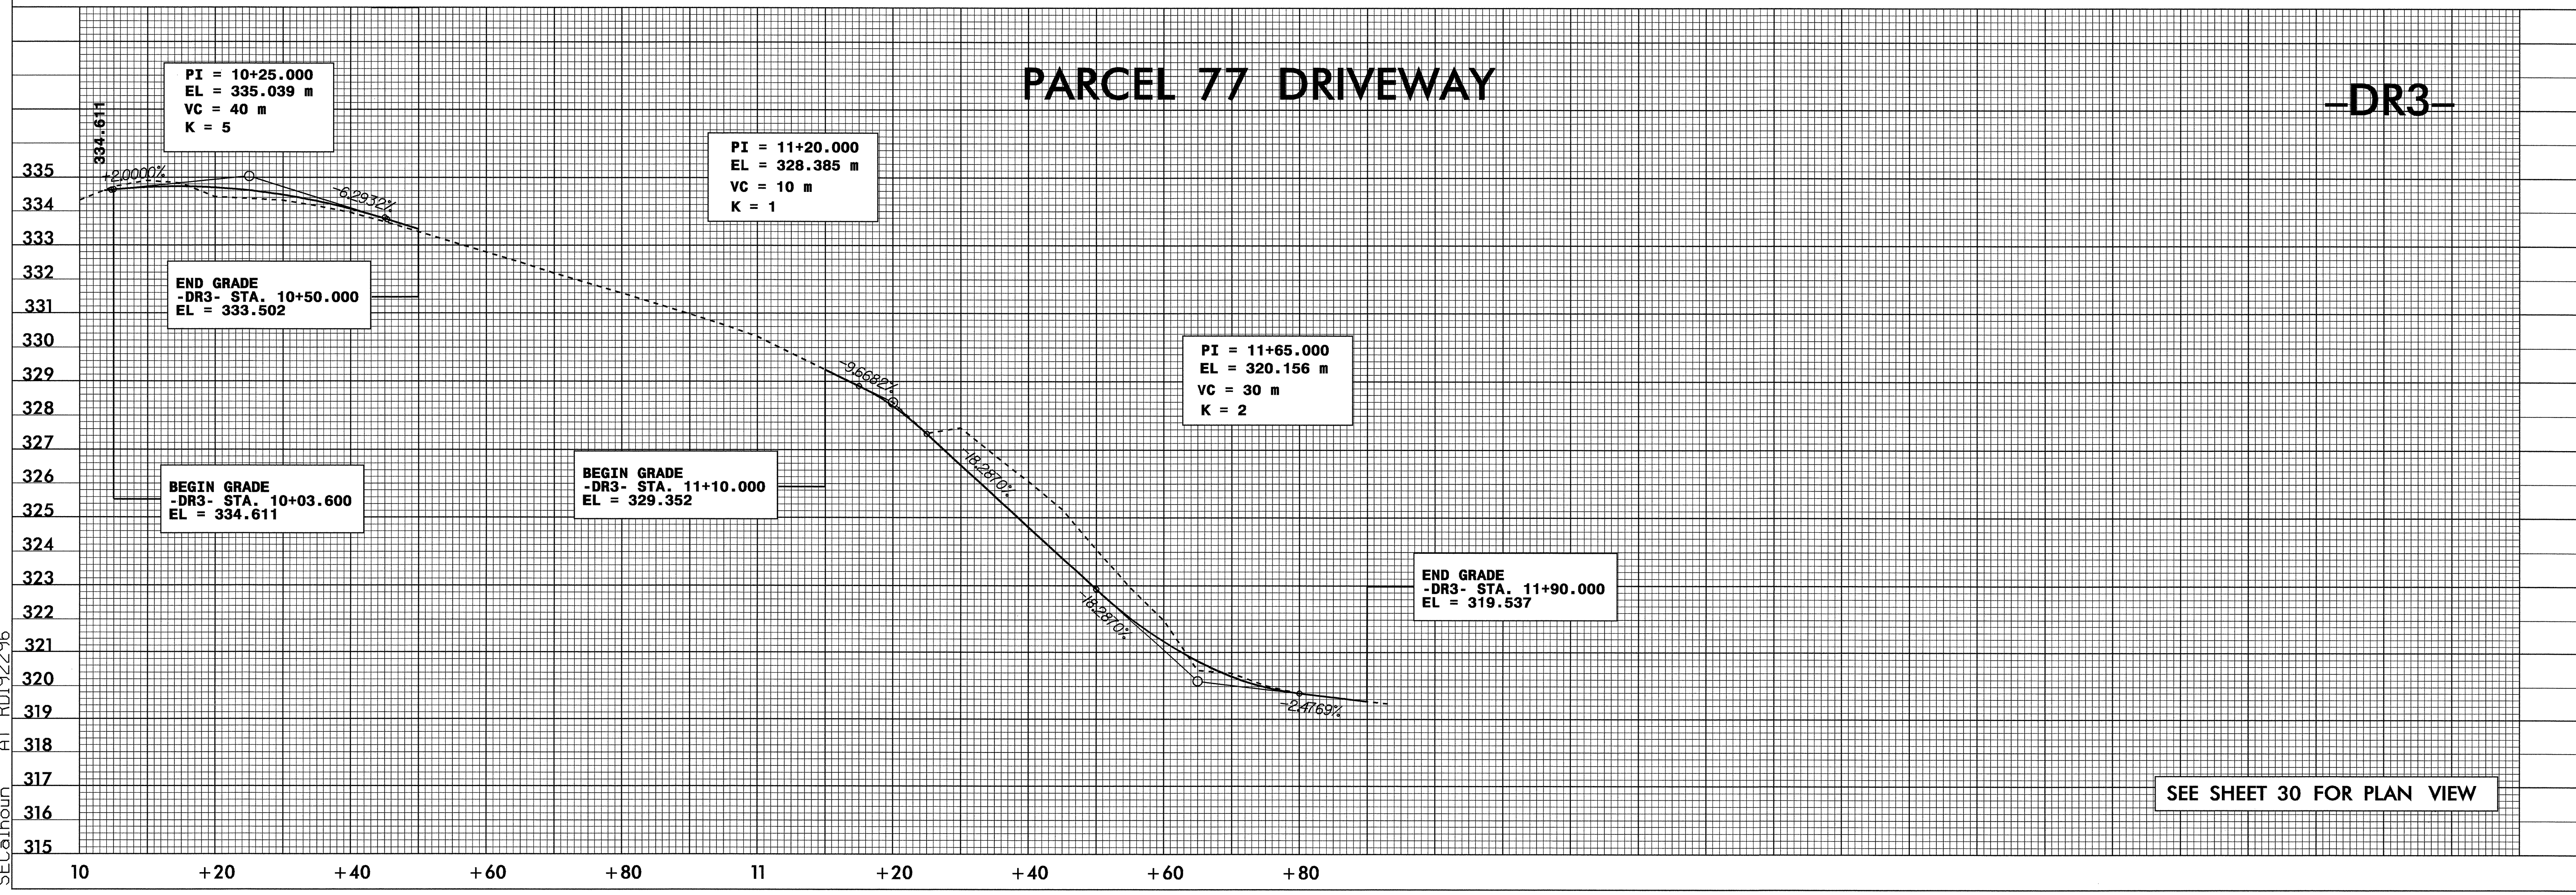

-DR3-

SEE SHEET 30 FOR PLAN VIEW

09-SEP-2004 14:26
 C:\PROJ\2206\p1\SECalhoun rd\192296