
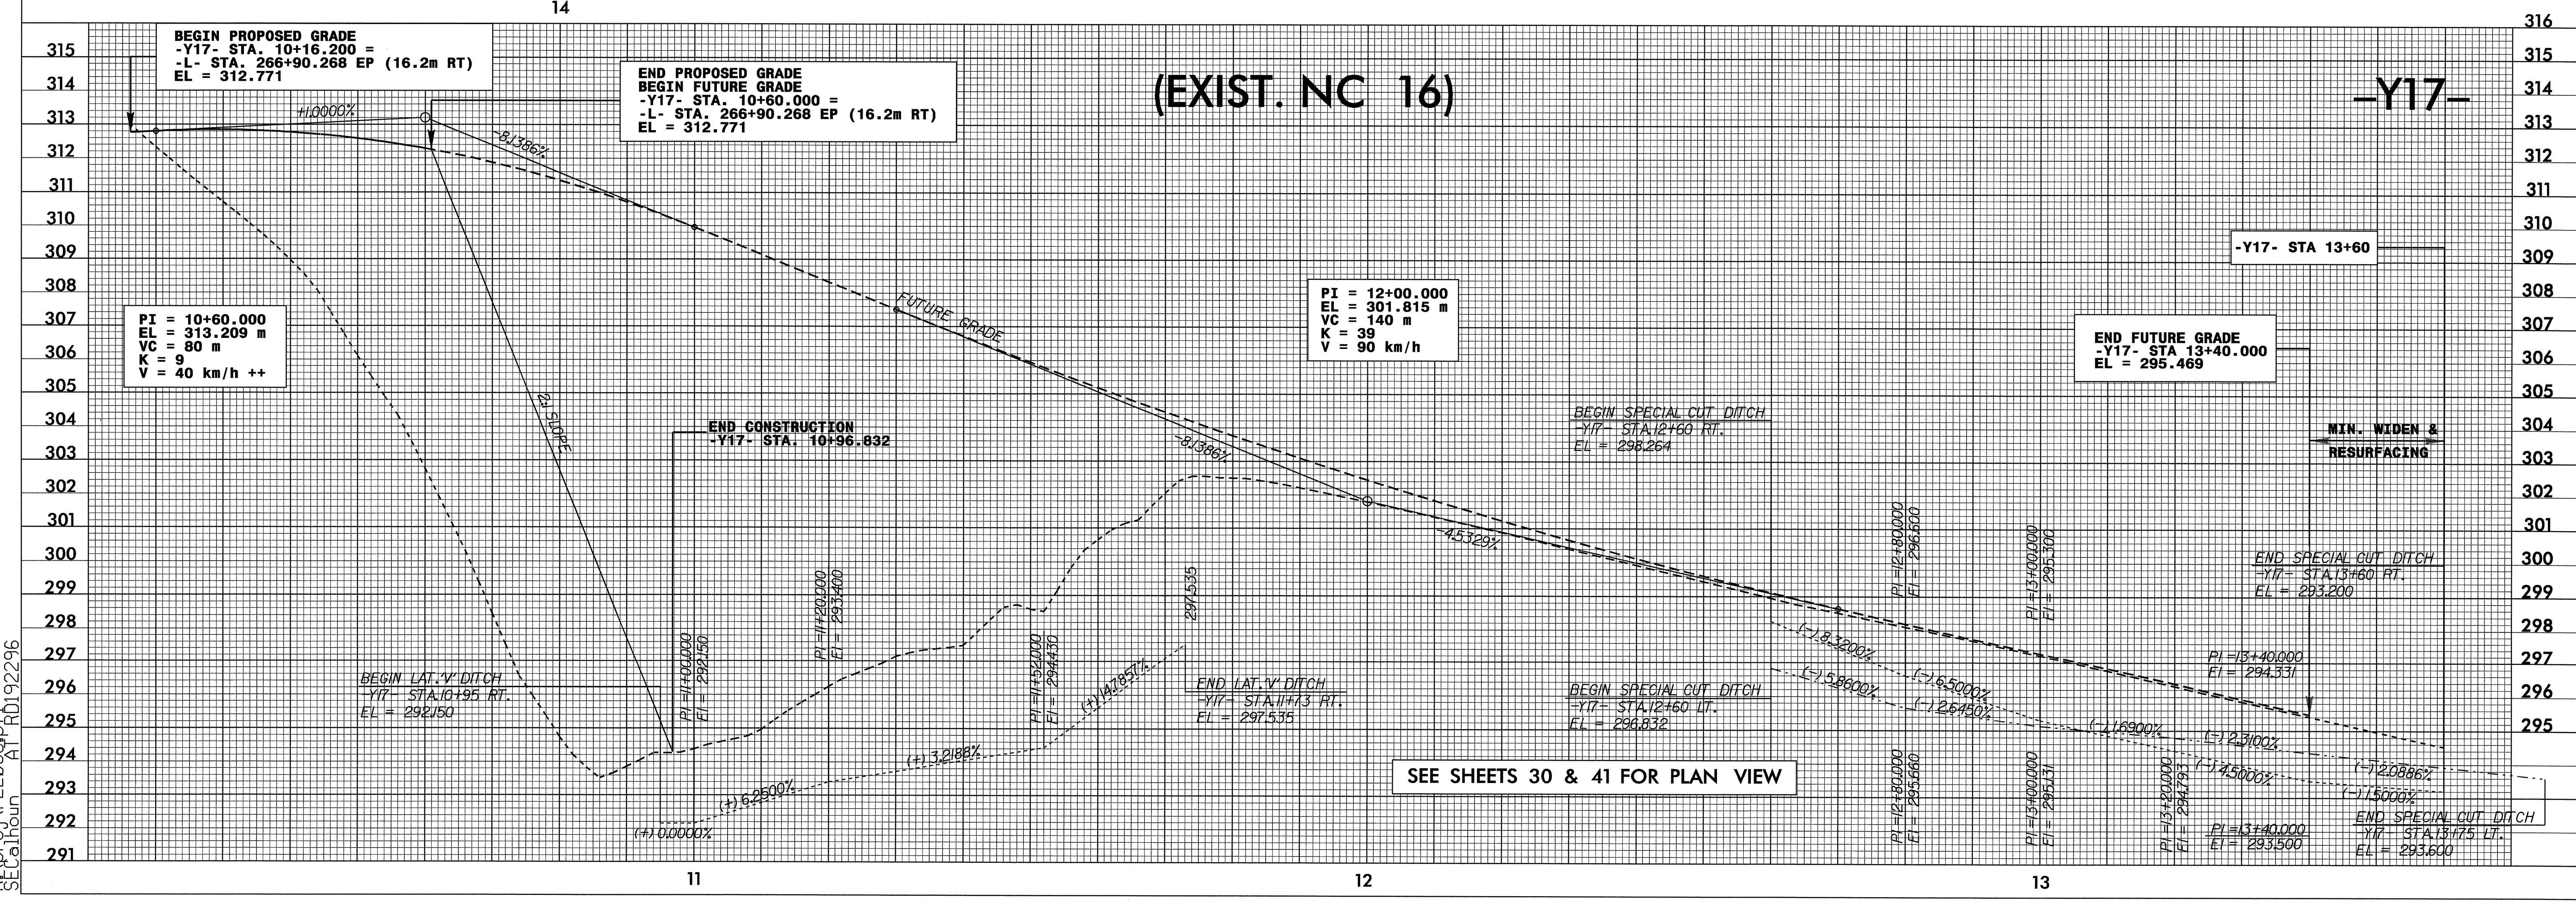


6/02/04

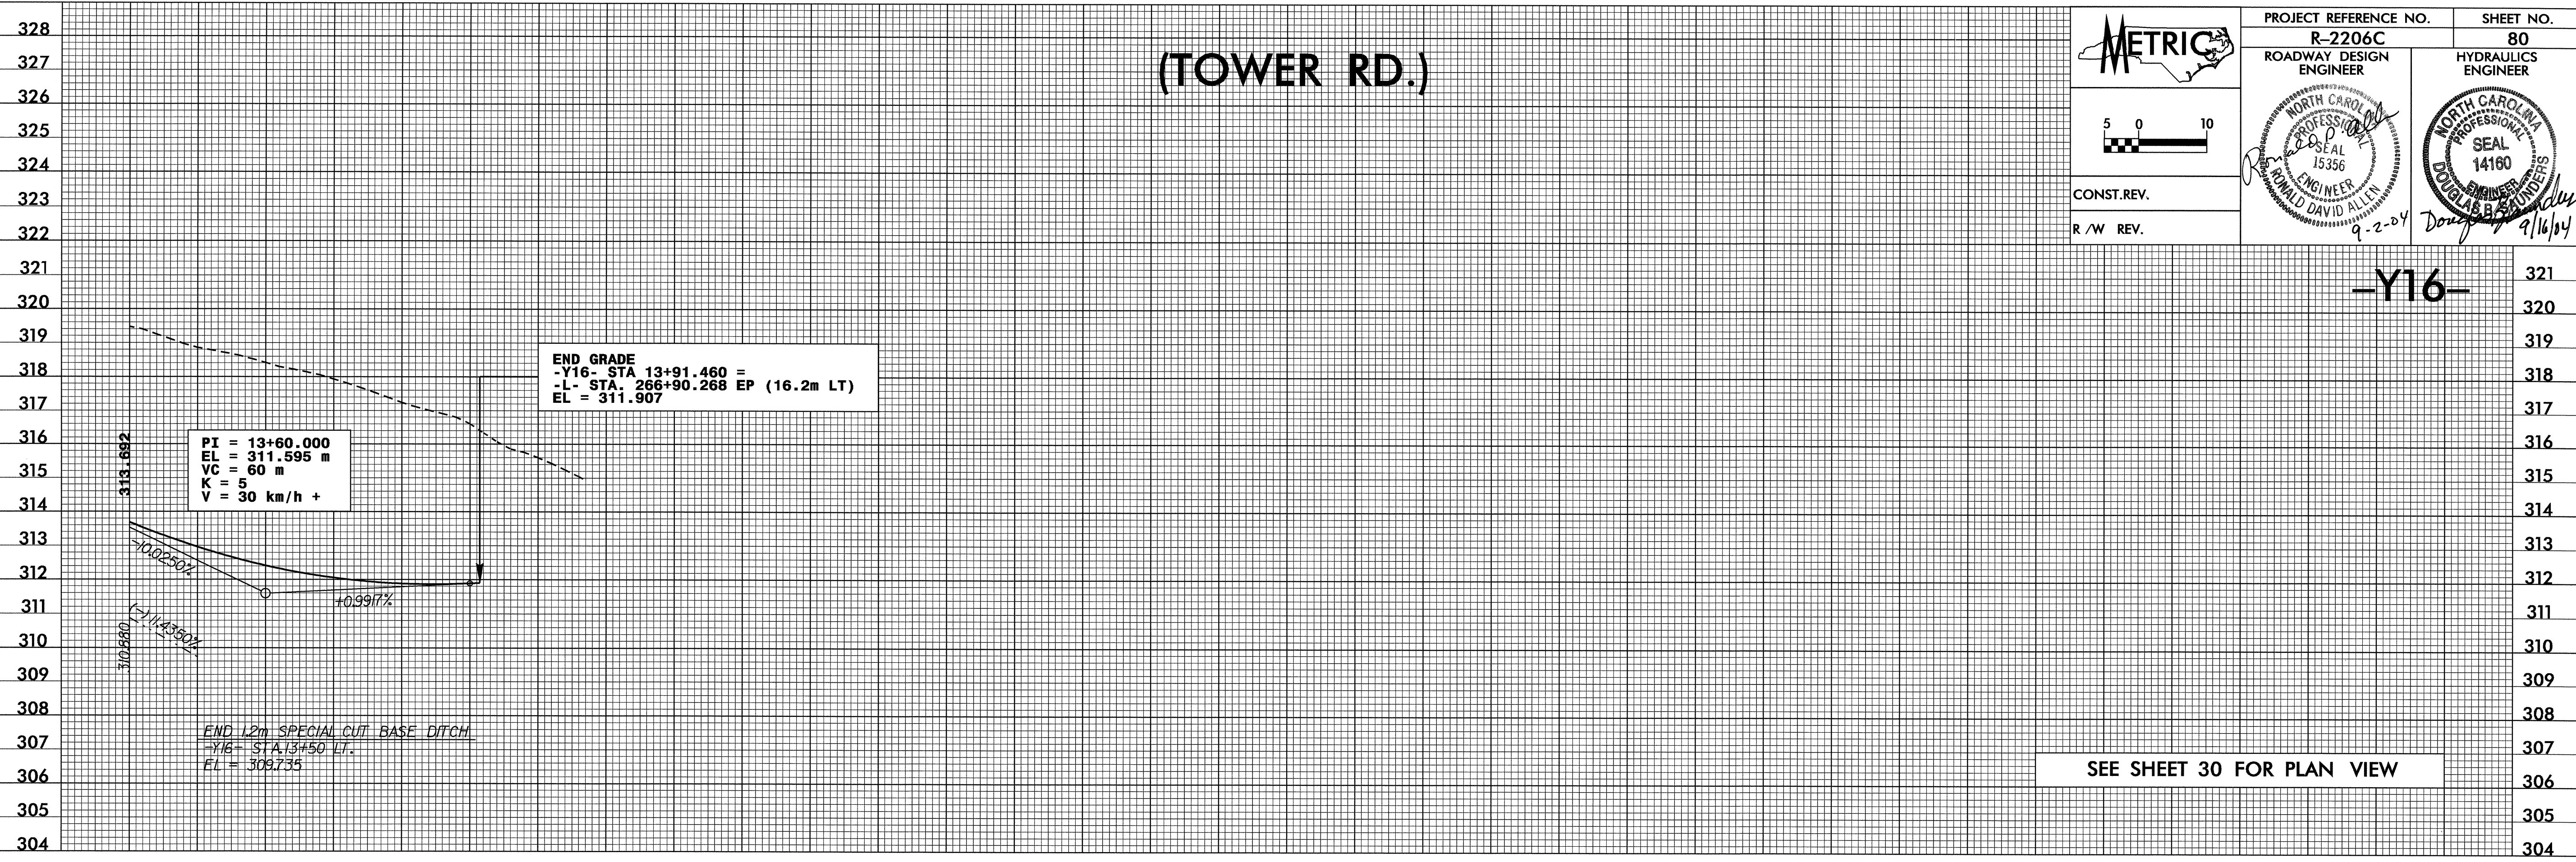

30-AUG-2004 09:26
R:\proj\2206\p180\SEC\calhoun rd-090ce34