


6/10/04  
30-AUG-2004 09:27  
SECAlhoun rd-09oce34

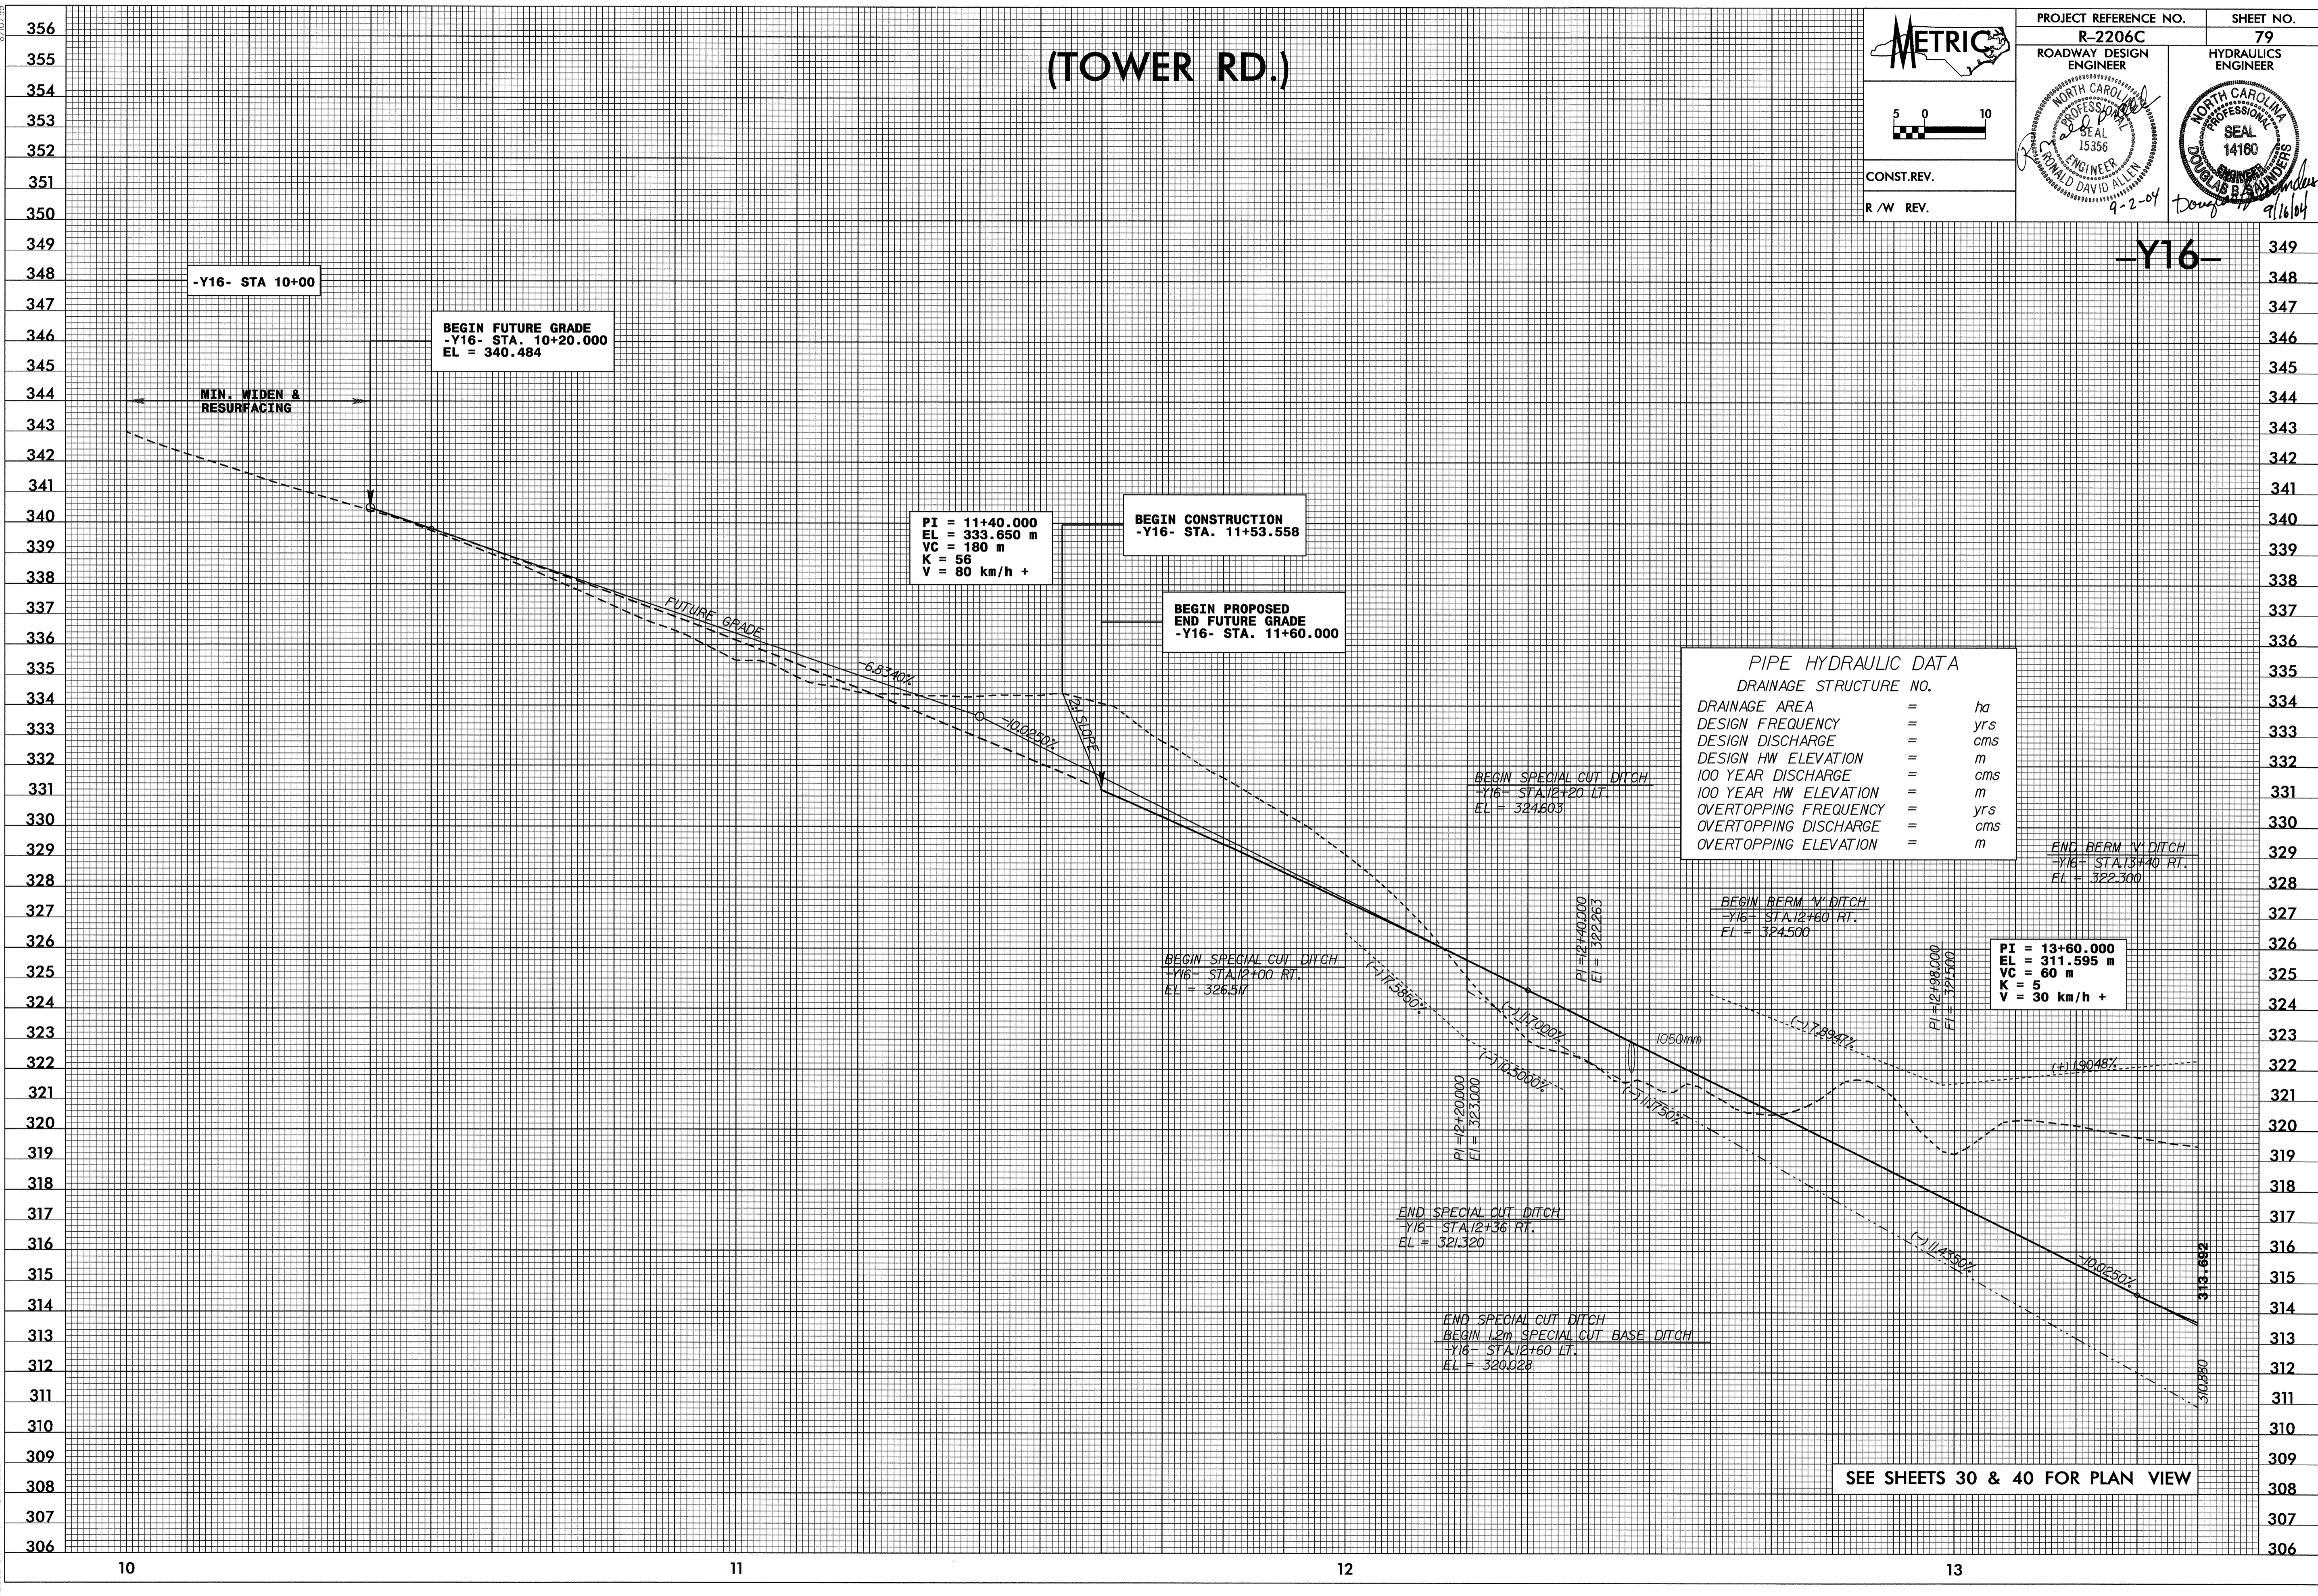

(TOWER RD.)

**METRIC**

PROJECT REFERENCE NO. R-2206C SHEET NO. 79

ROADWAY DESIGN ENGINEER HYDRAULICS ENGINEER

CONST. REV. R/W REV.

9-2-04 9/16/04

**PIPE HYDRAULIC DATA**

DRAINAGE STRUCTURE NO.

DRAINAGE AREA	=	ha
DESIGN FREQUENCY	=	yrs
DESIGN DISCHARGE	=	cms
DESIGN HW ELEVATION	=	m
100 YEAR DISCHARGE	=	cms
100 YEAR HW ELEVATION	=	m
OVERTOPPING FREQUENCY	=	yrs
OVERTOPPING DISCHARGE	=	cms
OVERTOPPING ELEVATION	=	m

SEE SHEETS 30 & 40 FOR PLAN VIEW