

(NC 150 DETOUR)

PROJECT REFERENCE NO. R-2206C
 ROADWAY DESIGN ENGINEER
 SHEET NO. 78
 HYDRAULICS ENGINEER

CONST. REV.
 R / W REV.


6/09/04

5 0 10

PROFESSIONAL ENGINEER
 NORTH CAROLINA
 15356
 DONALD DAVID ALLEN
 9-2-04


PROFESSIONAL SEAL
 NORTH CAROLINA
 14180
 DONALD DAVID ALLEN
 9/10/04

-Y14DET-

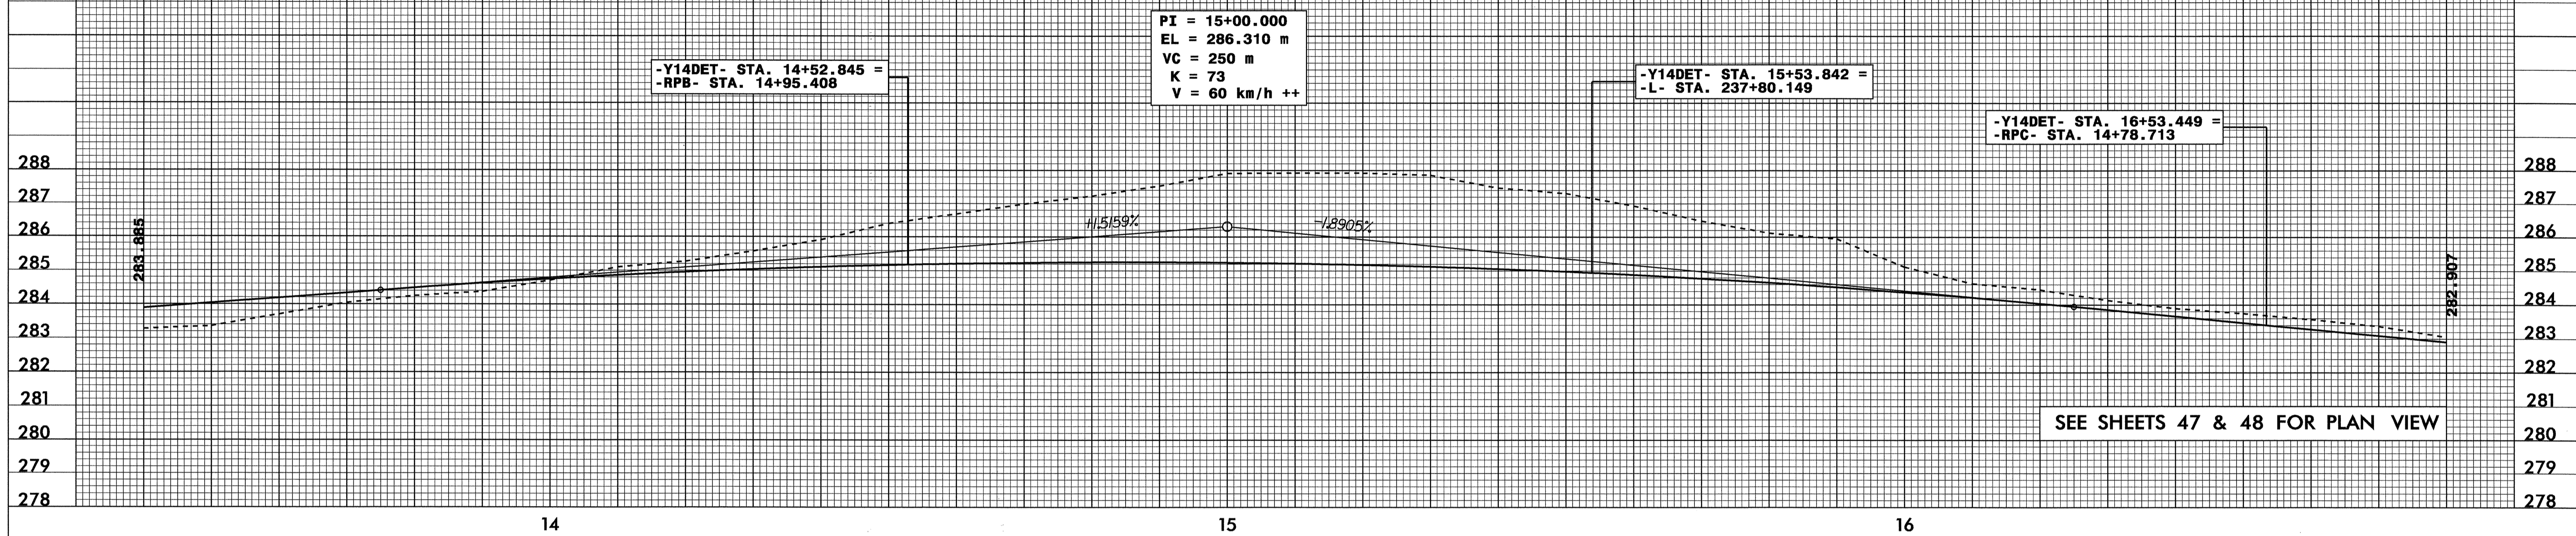

(NC 150 DETOUR)

-Y14DET-

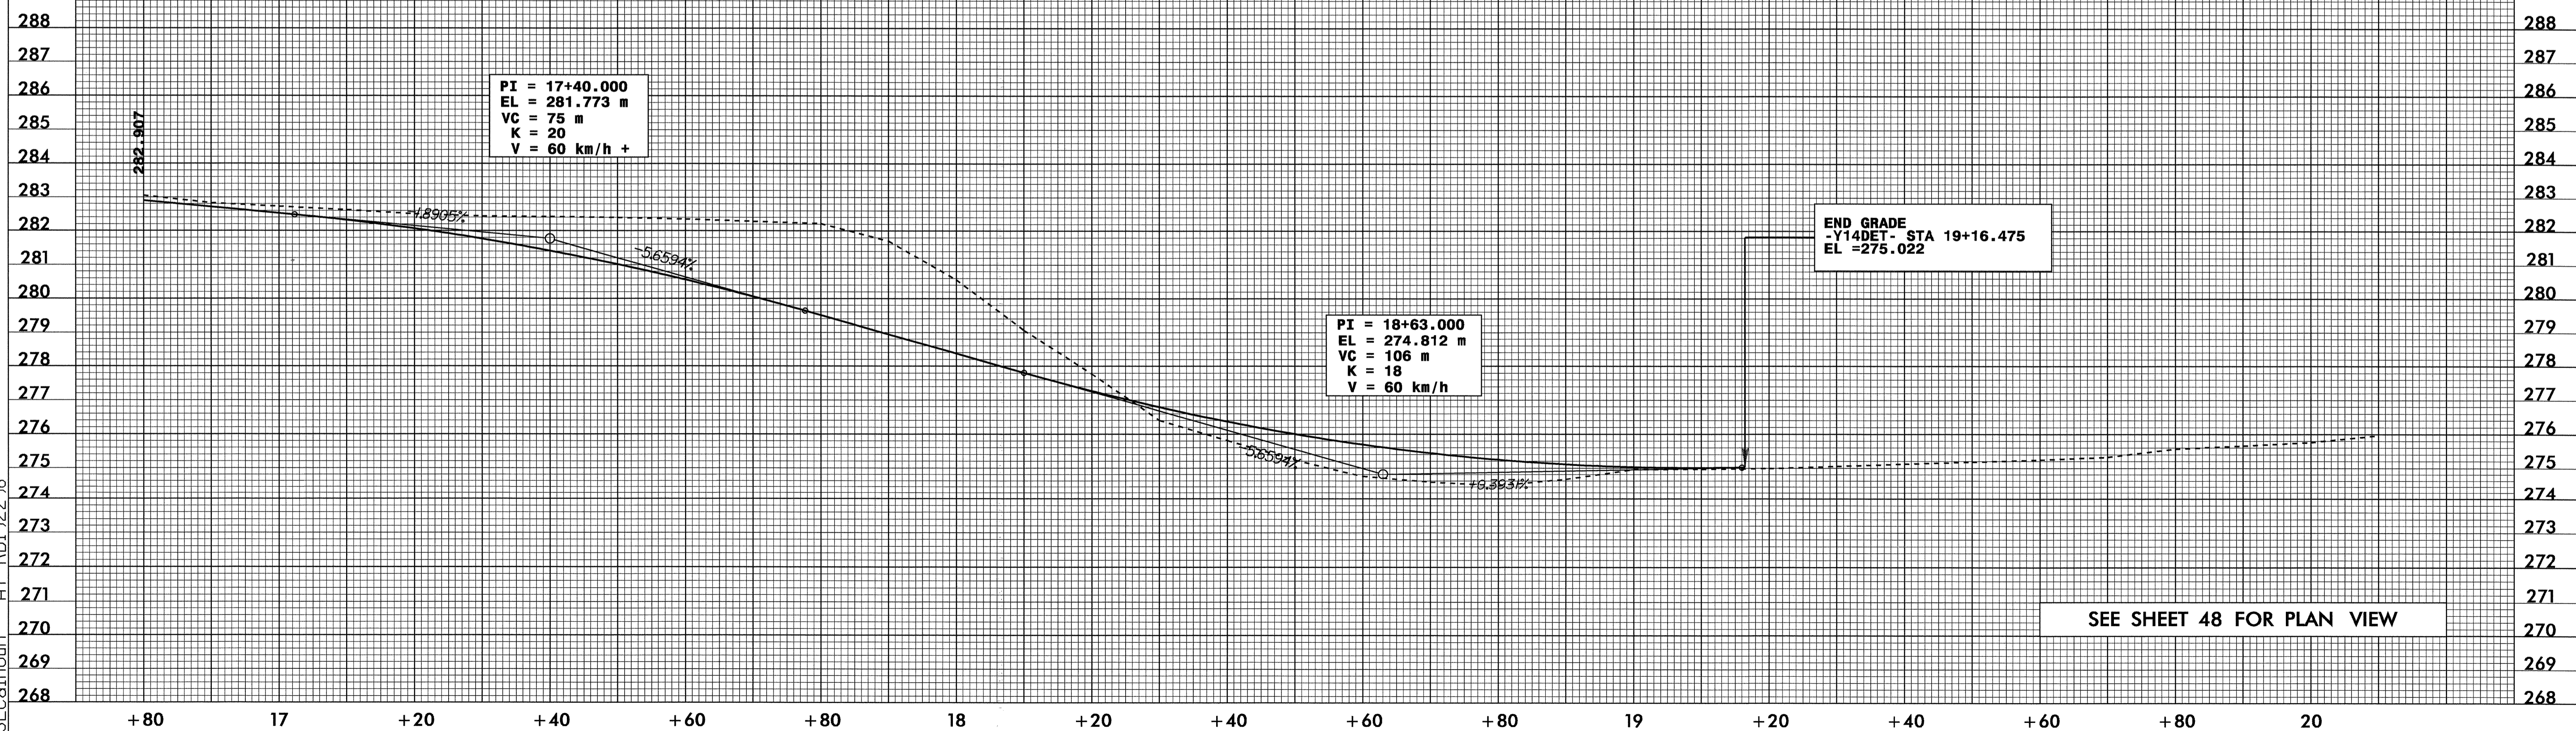

15-JUL-2004 15:41
 R:\proj\N-2206\p1
 SE\Calhoun AT RD192296