


PROJECT REFERENCE NO. **R-2206C** SHEET NO. **77**

ROADWAY DESIGN ENGINEER HYDRAULICS ENGINEER

CONST. REV. _____
 R/W REV. _____

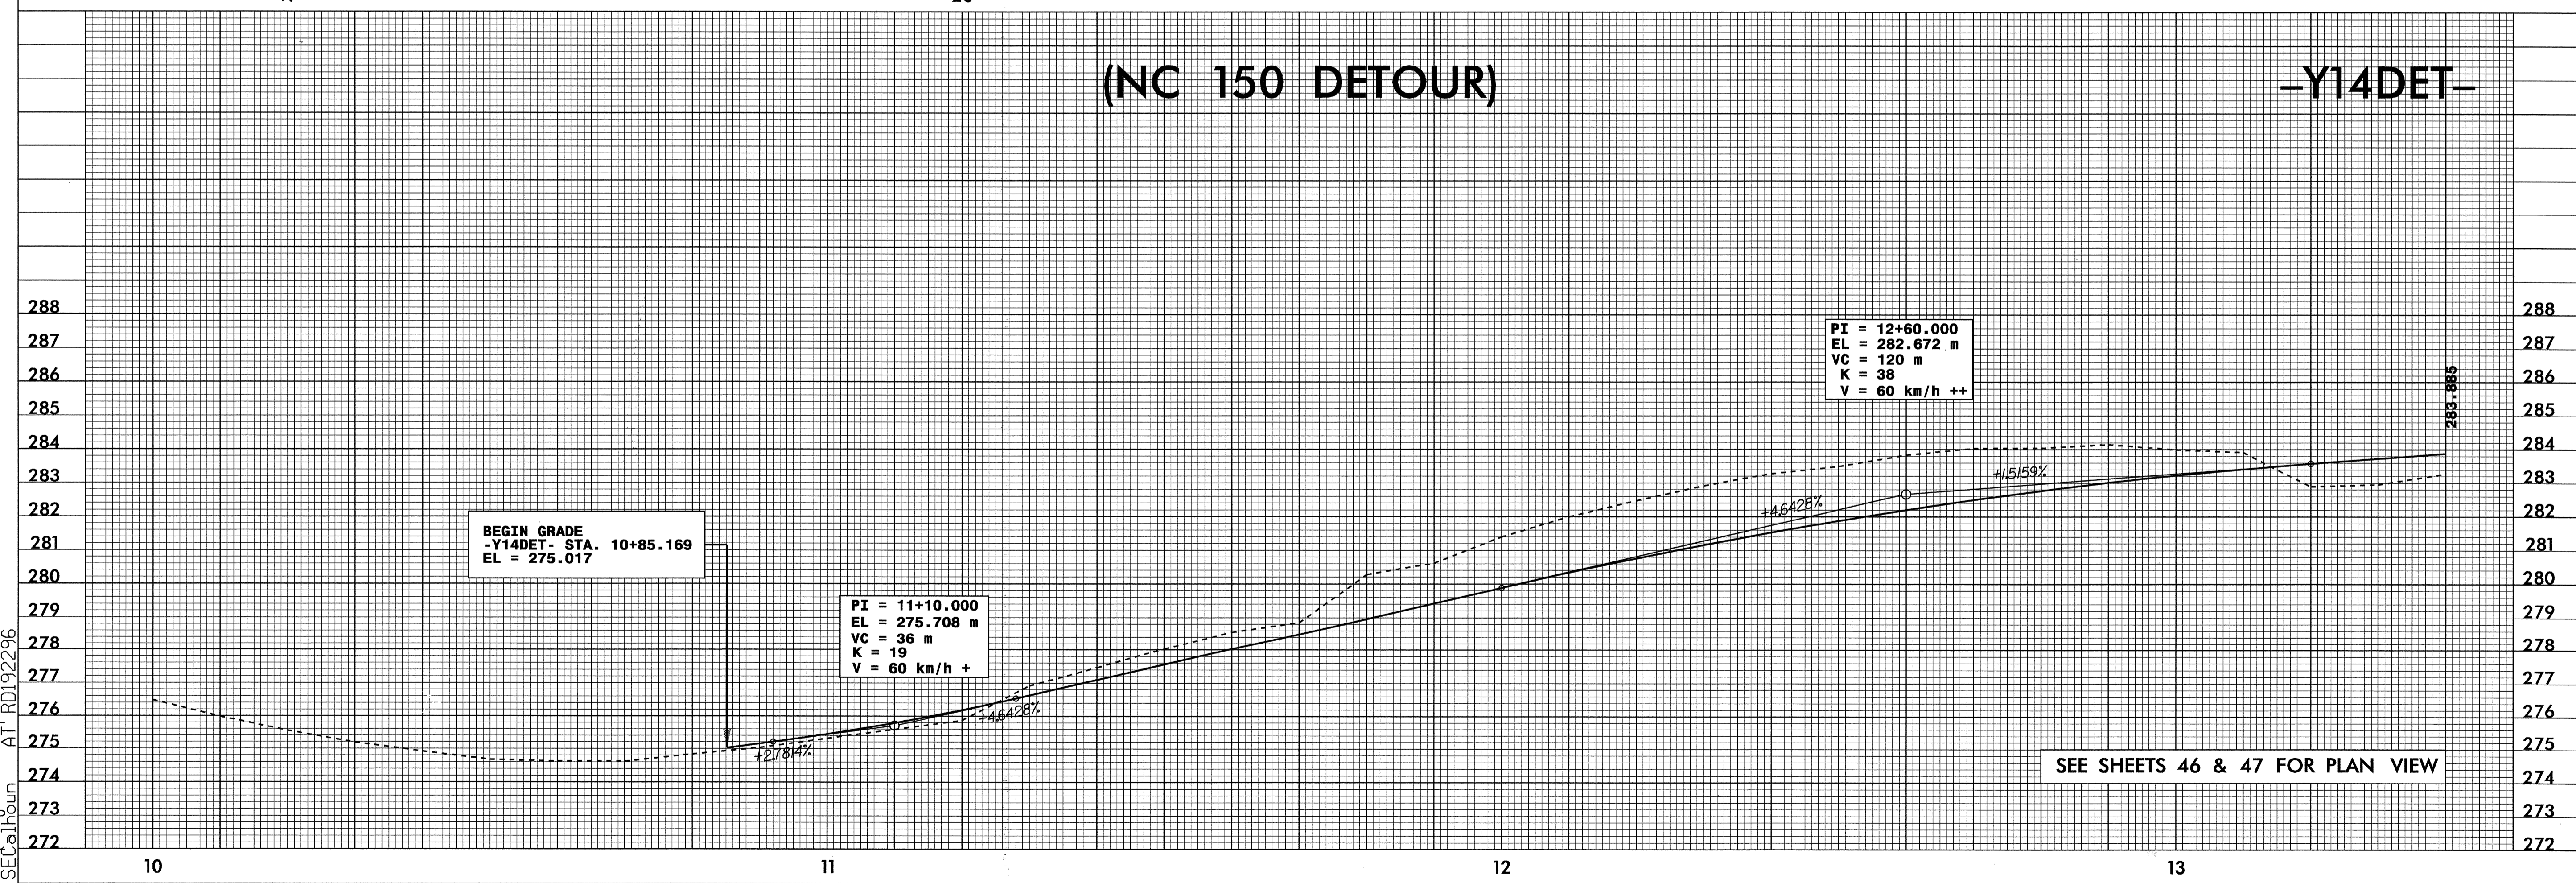

15-JUL-2004 15:41
 R:\proj\15\2206\pf1
 SEC\calhoun RD192296